



KEY PLAN (NTS)

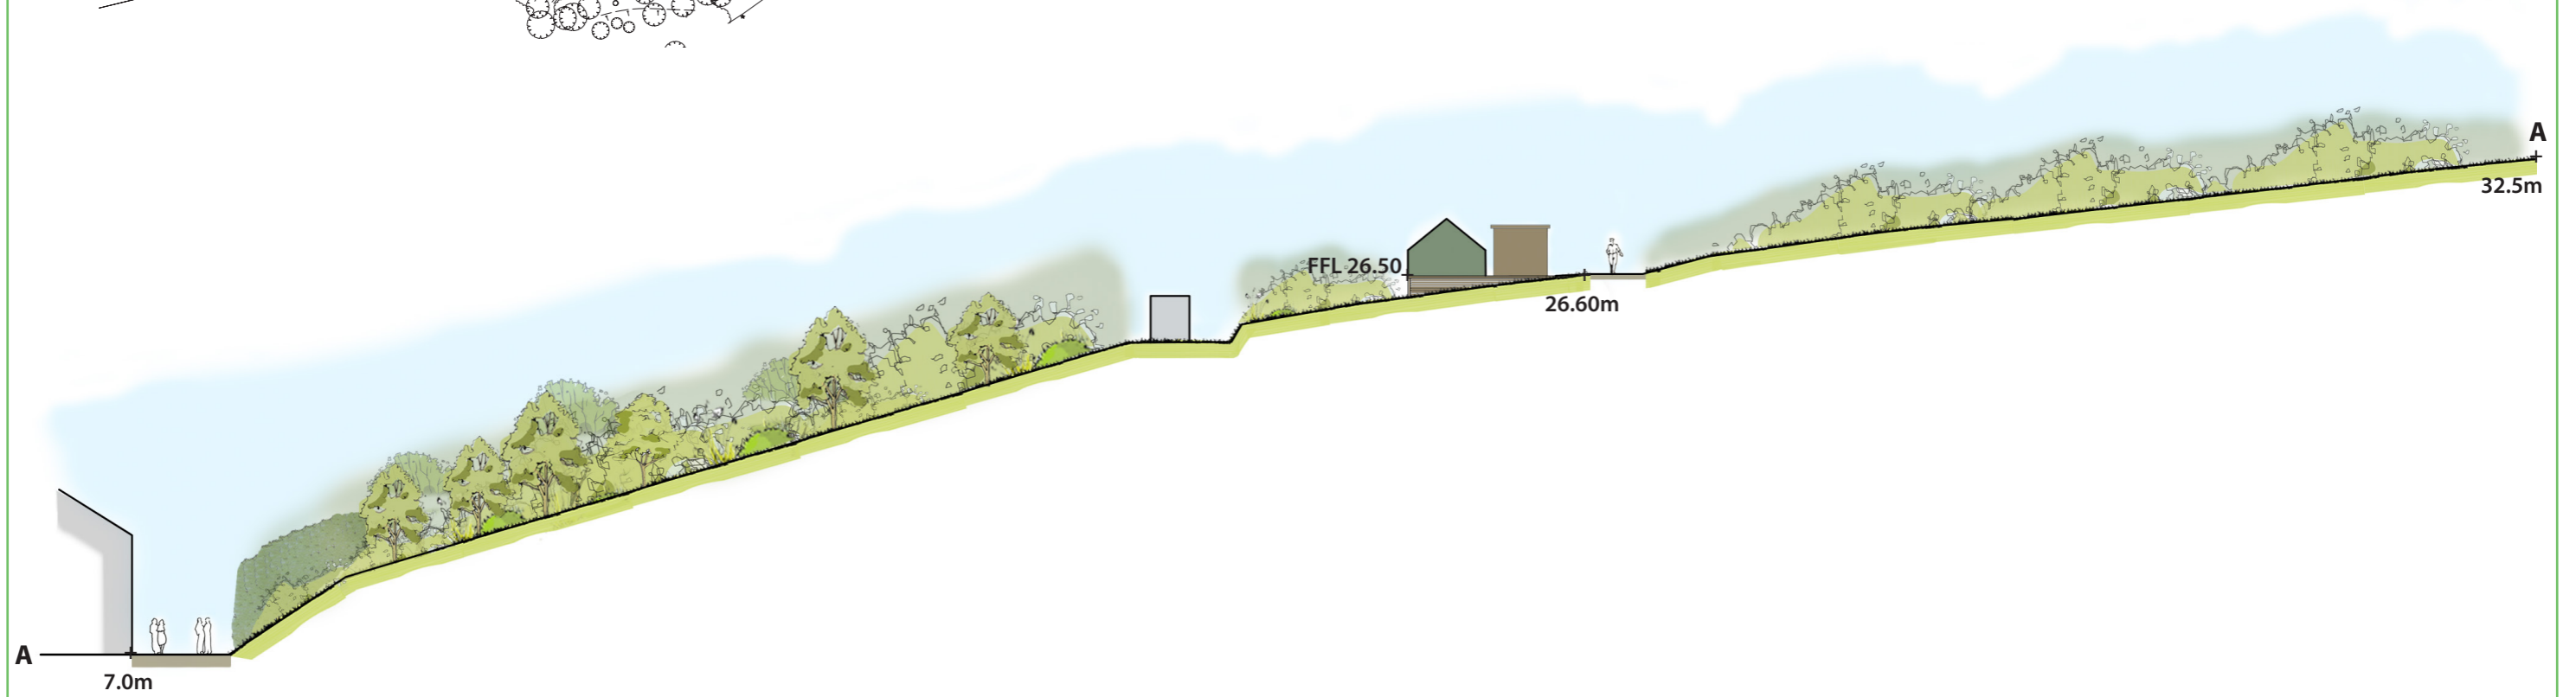

Karma Hotel Access track Vegetated slope Existing water storage Vegetated slope Proposed Tent and WC Existing path Vegetated slope

For proposed tent layout refer to drawing 18014.102.

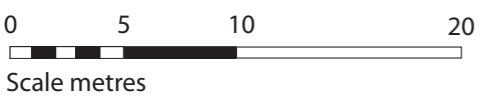

Project Name:		
Karma Hotel, St Martins, Isles of Scilly		
MHP Reference:		
18014.104		
Revision:	Status:	Date:
A	Final	19/10/18