


KEY PLAN (NTS)

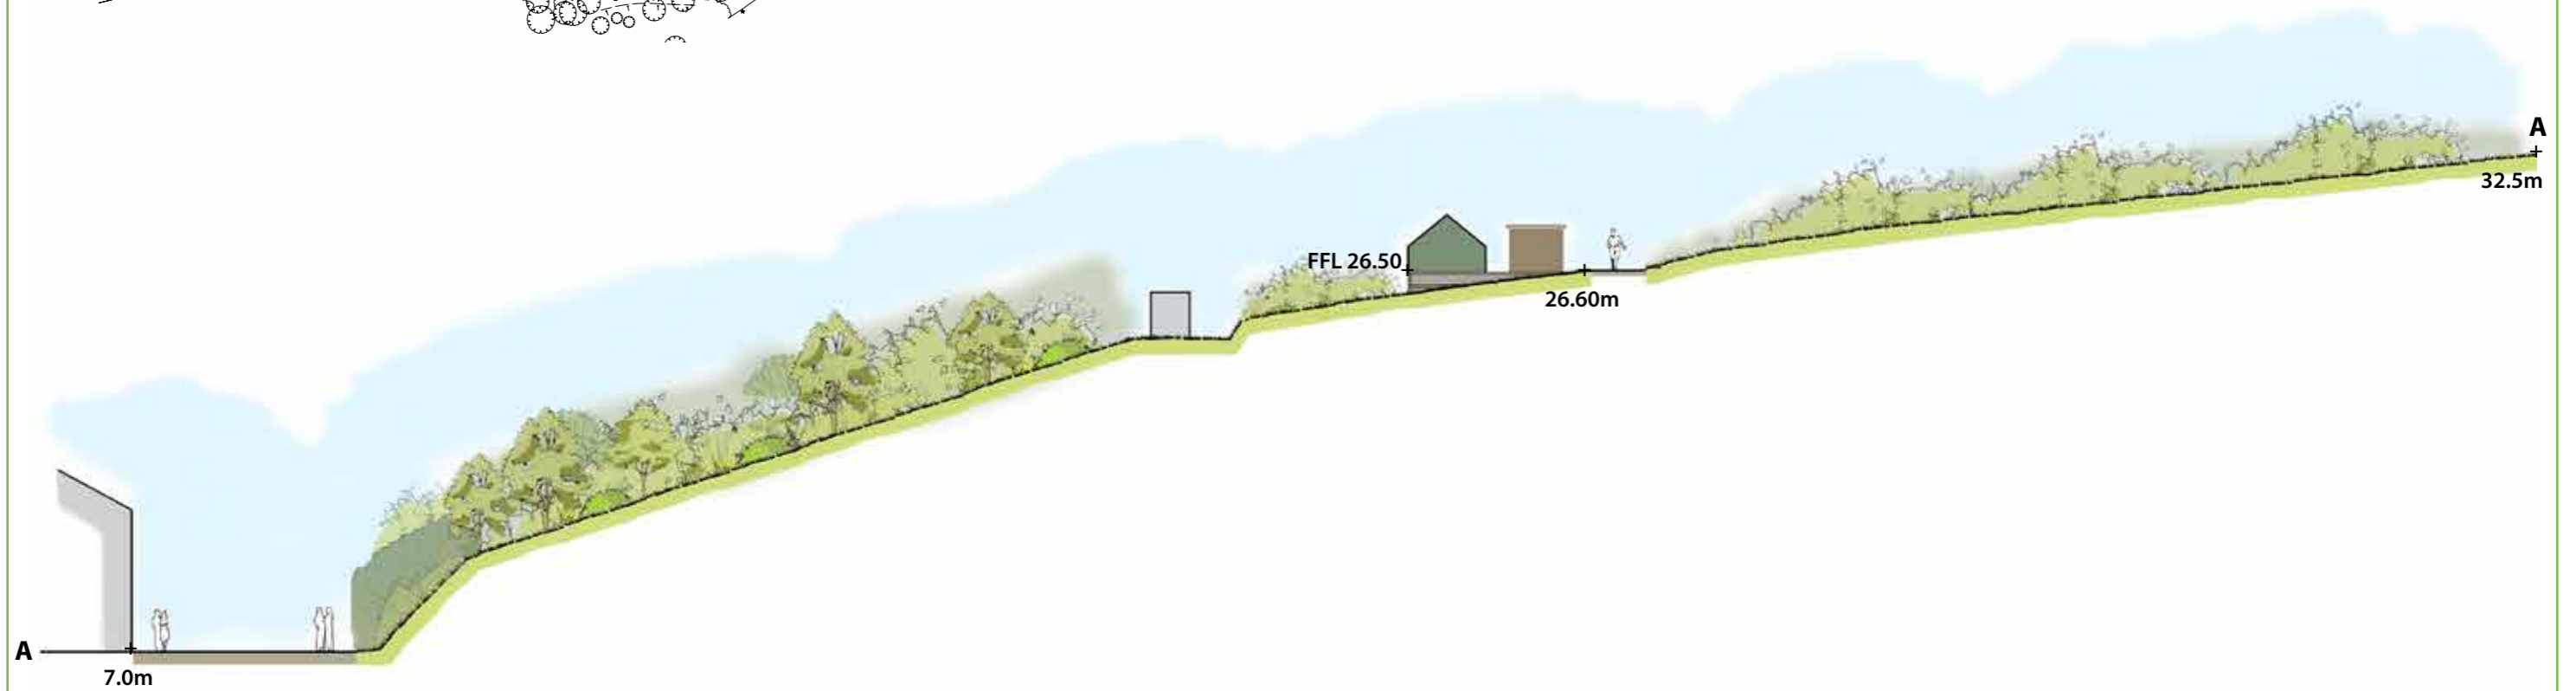

Karma Hotel      Access track      Vegetated slope      Existing water storage      Vegetated slope      Proposed Tent      Existing path      Vegetated slope

For proposed tent layout refer to drawing 18014.102



Project Name:		
Karma Hotel, St Martins, Isles of Scilly		
MHP Reference:		
18014.104		
Revision:	Status:	Date:
	Draft	08/10/18