




GENERAL NOTES

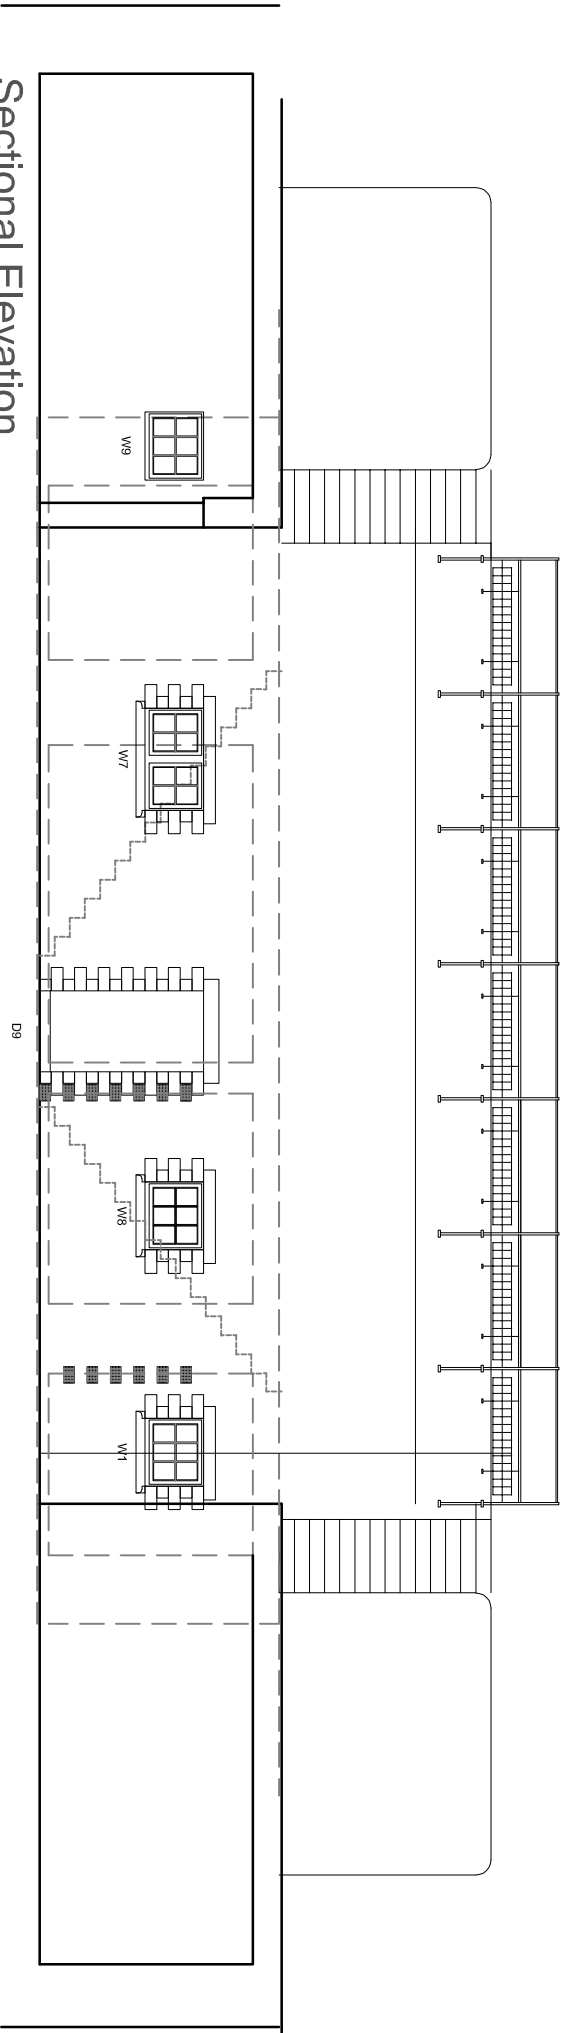

Sectional Elevation
scale 1 to 100

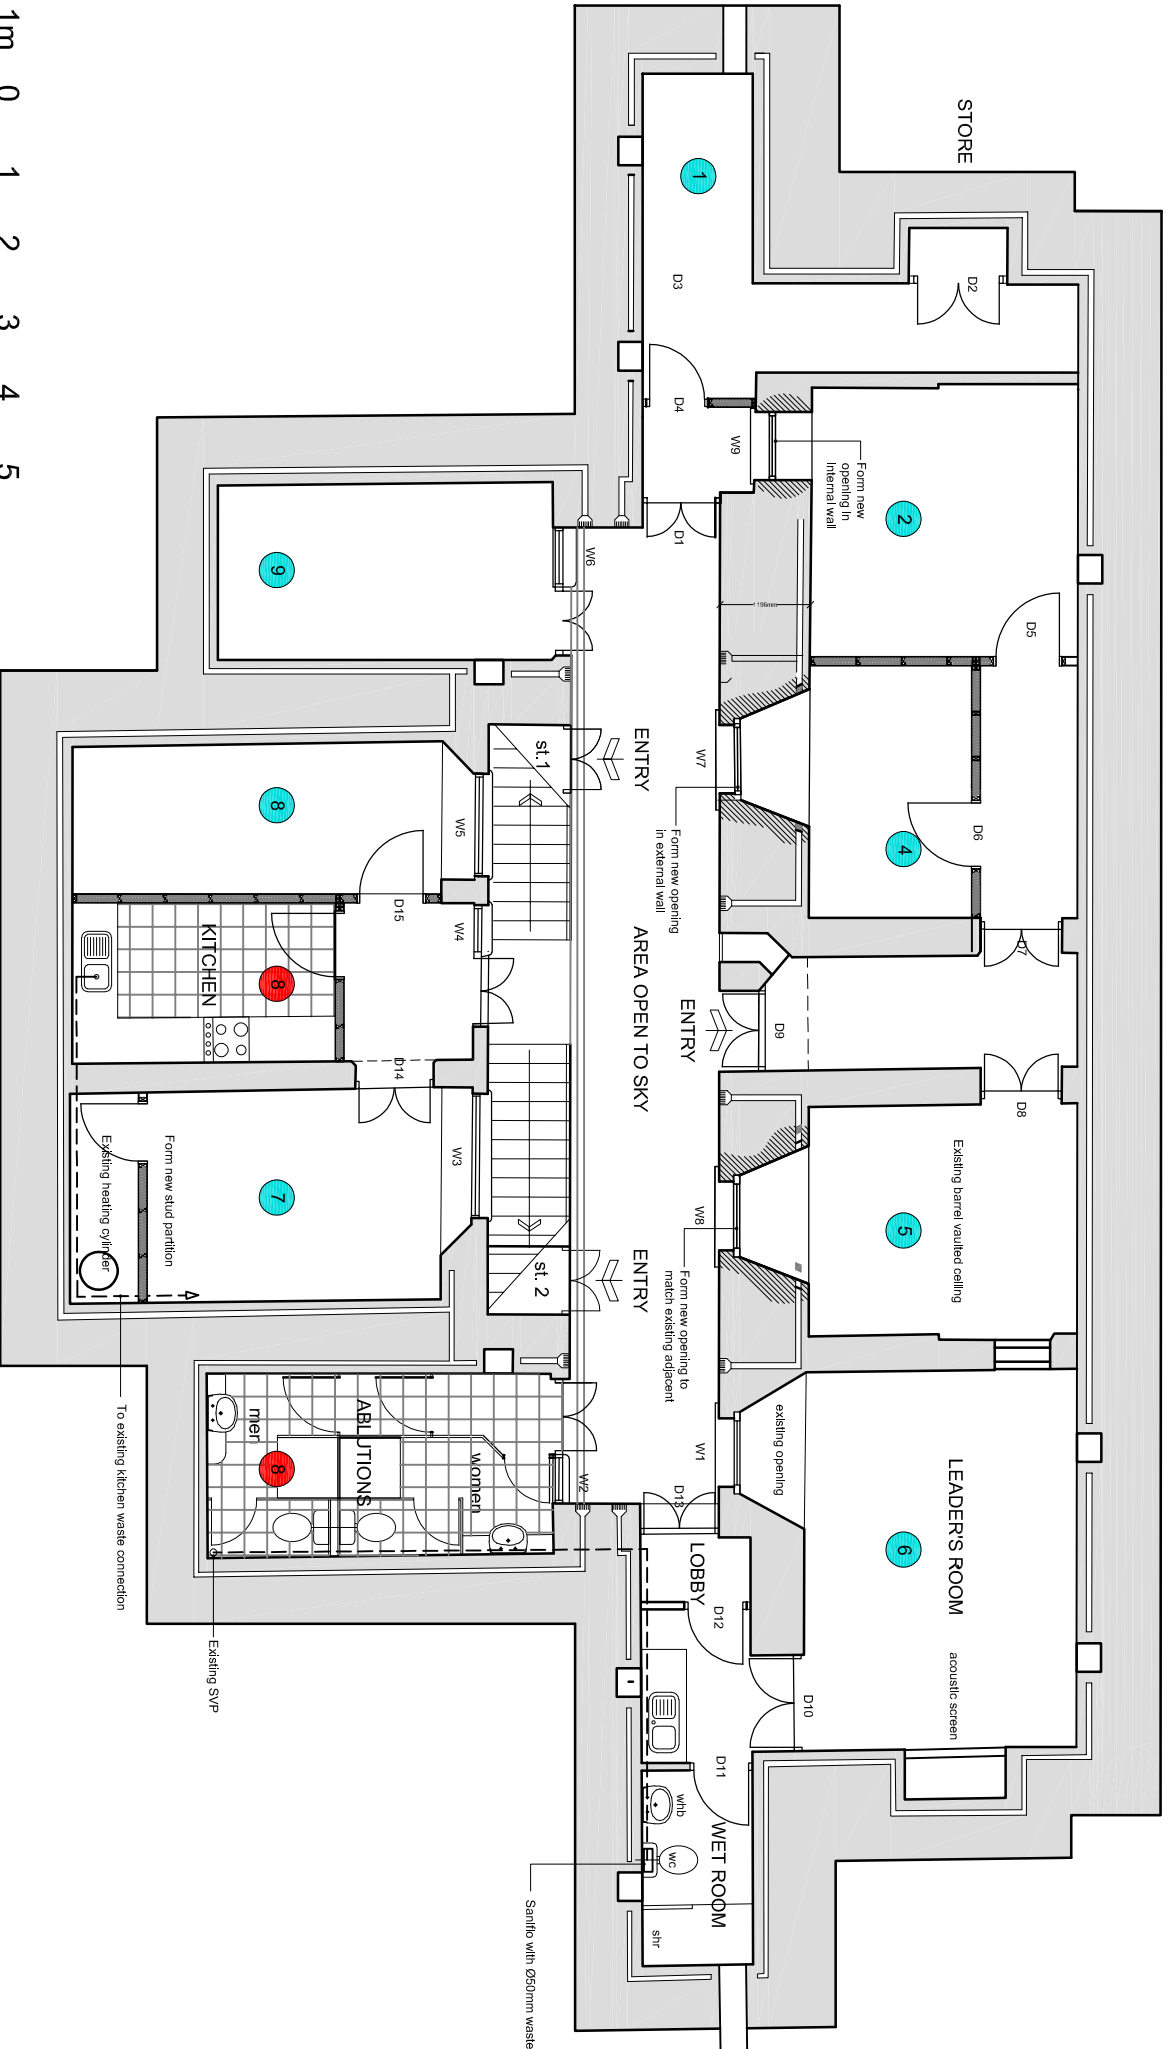

Basement Plan
scale 1 to 100

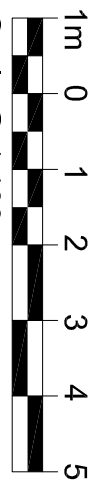

REVISION	AMENDMENT	INITIAL	DATE
B	Revised Layout	TH	Sep 2018
A	PLANNING DRAWING	TH	Apr 2018

REVISION	AMENDMENT	INITIAL	DATE
B	Revised Layout	TH	Sep 2018
A	PLANNING DRAWING	TH	Apr 2018

- STATUS
- Preliminary
 - Planning
 - Building Regulations
 - Tender
 - Contract
 - As Built

PROJECT
WOOLPACK BATTERY
THE GARRISON
ST MARY'S ISLES OF SCILLY
 TR21 0HY

CLIENT
 Tregarthens Hotel Ltd

DRAWING TITLE
BASEMENT PLAN & ELEVATION
 Proposed

RTP

CHARTERED BUILDING SURVEYORS

RTP Surveyors
 12 Arwenack Street
 Falmouth, Cornwall, TR11 3JD
 T 01326 318599
 E Falmouth@rtpsurveyors.co.uk
 www.rtpsurveyors.co.uk

Office also at Bodmin

SCALE	DRAWN BY	DRAWING NO.	REV.	SIZE
1:100	TH	P160071-03	B	A3
DATE	CHECKED BY			
July 16				

This drawing is copyright. All materials and workmanship to comply with the current British Standards and codes of practice. Contractors to check ALL dimensions. Work from figured dimensions ONLY. Report ANY discrepancy to Architect or Surveyor before proceeding. IF IN ANY DOUBT ASK.