

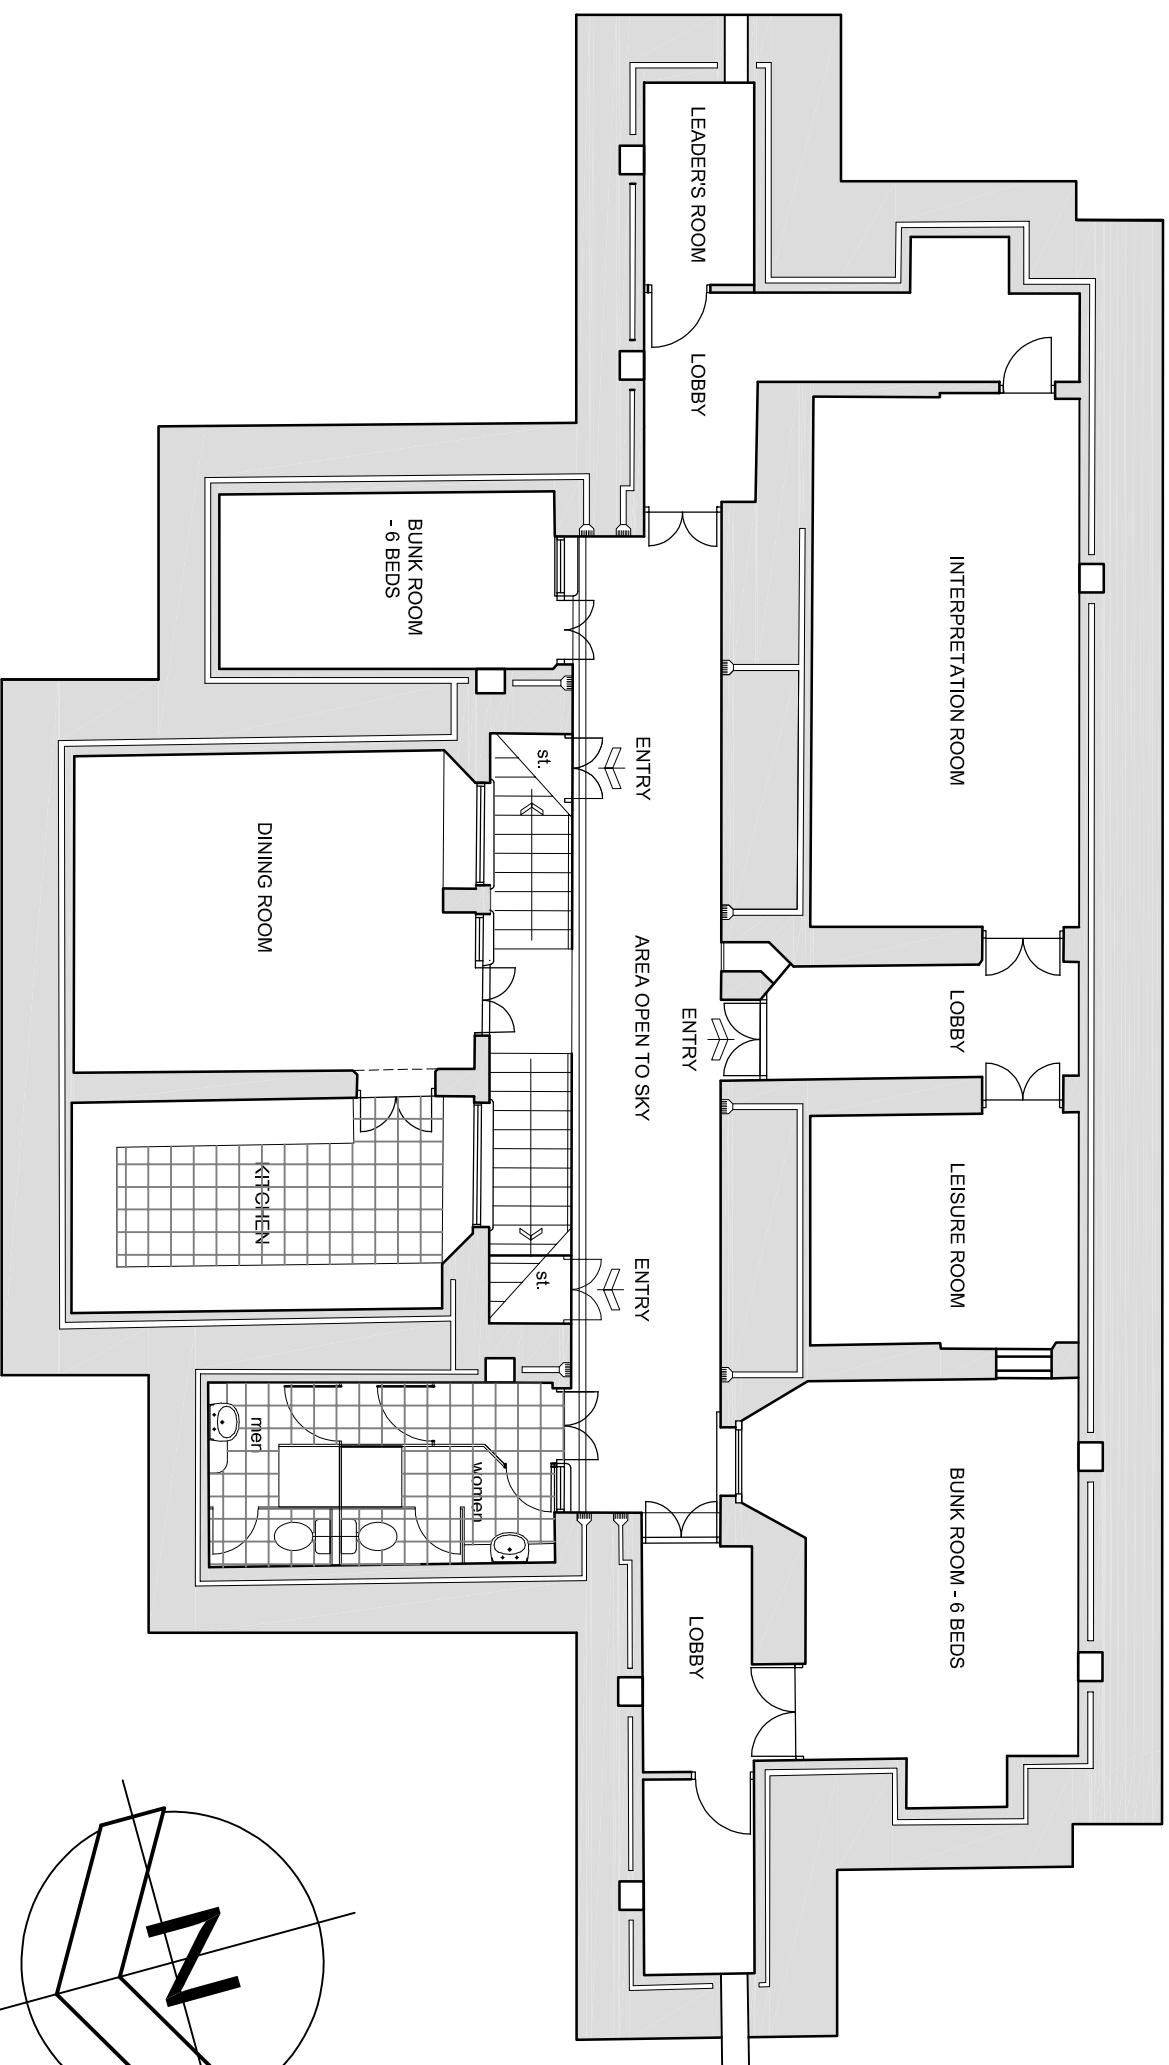


Sectional Elevation NNE  
scale 1 to 100

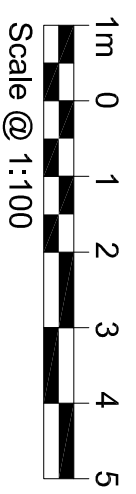

**BASEMENT PLAN**  
**Existing**

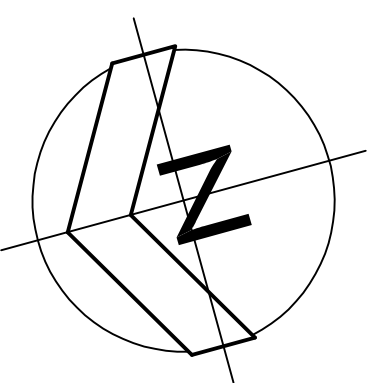

GENERAL NOTES

A	PLANNING DRAWING	TH	Apr 2018
REVISION	AMENDMENT	INITIAL	DATE

- STATUS
- Preliminary
  - Planning
  - Building Regulations
  - Tender
  - Contract
  - As Built

PROJECT  
WOOLPACK BATTERY  
THE GARRISON  
ST MARY'S ISLES OF SCILLY  
TR21 0HY

CLIENT  
Tregarthens Hotel Ltd

DRAWING TITLE  
BASEMENT PLAN & ELEVATION  
Existing

**RTP**  
**CHARTERED BUILDING SURVEYORS**

RTP Surveyors  
12 Arwenack Street  
Falmouth, Cornwall, TR11 3JD  
T 01326 318599  
F 01326 318179  
E Falmouth@rtpsurveyors.co.uk  
www.rtpsurveyors.co.uk

Office also at Bodmin

SCALE	DRAWN BY	DRAWING NO.	REV.	SIZE
1:100	TH	P160071-02	A	A3
DATE	CHECKED BY			
July 16				

This drawing is copyright. All materials and workmanship to comply with the current British Standards and codes of practice. Contractors to check ALL dimensions. Work from figured dimensions ONLY. Report ANY discrepancy to Architect or Surveyor before proceeding. IF IN ANY DOUBT ASK.