


RJ BACON BUILDERS

CLIENT : MR + MRS A PAGE

SITE : WHITE HORSES , GARRISON , SAINT MARYS , I.O.S , TR21 0LS

PROJECT : BALCONY REMODELLING

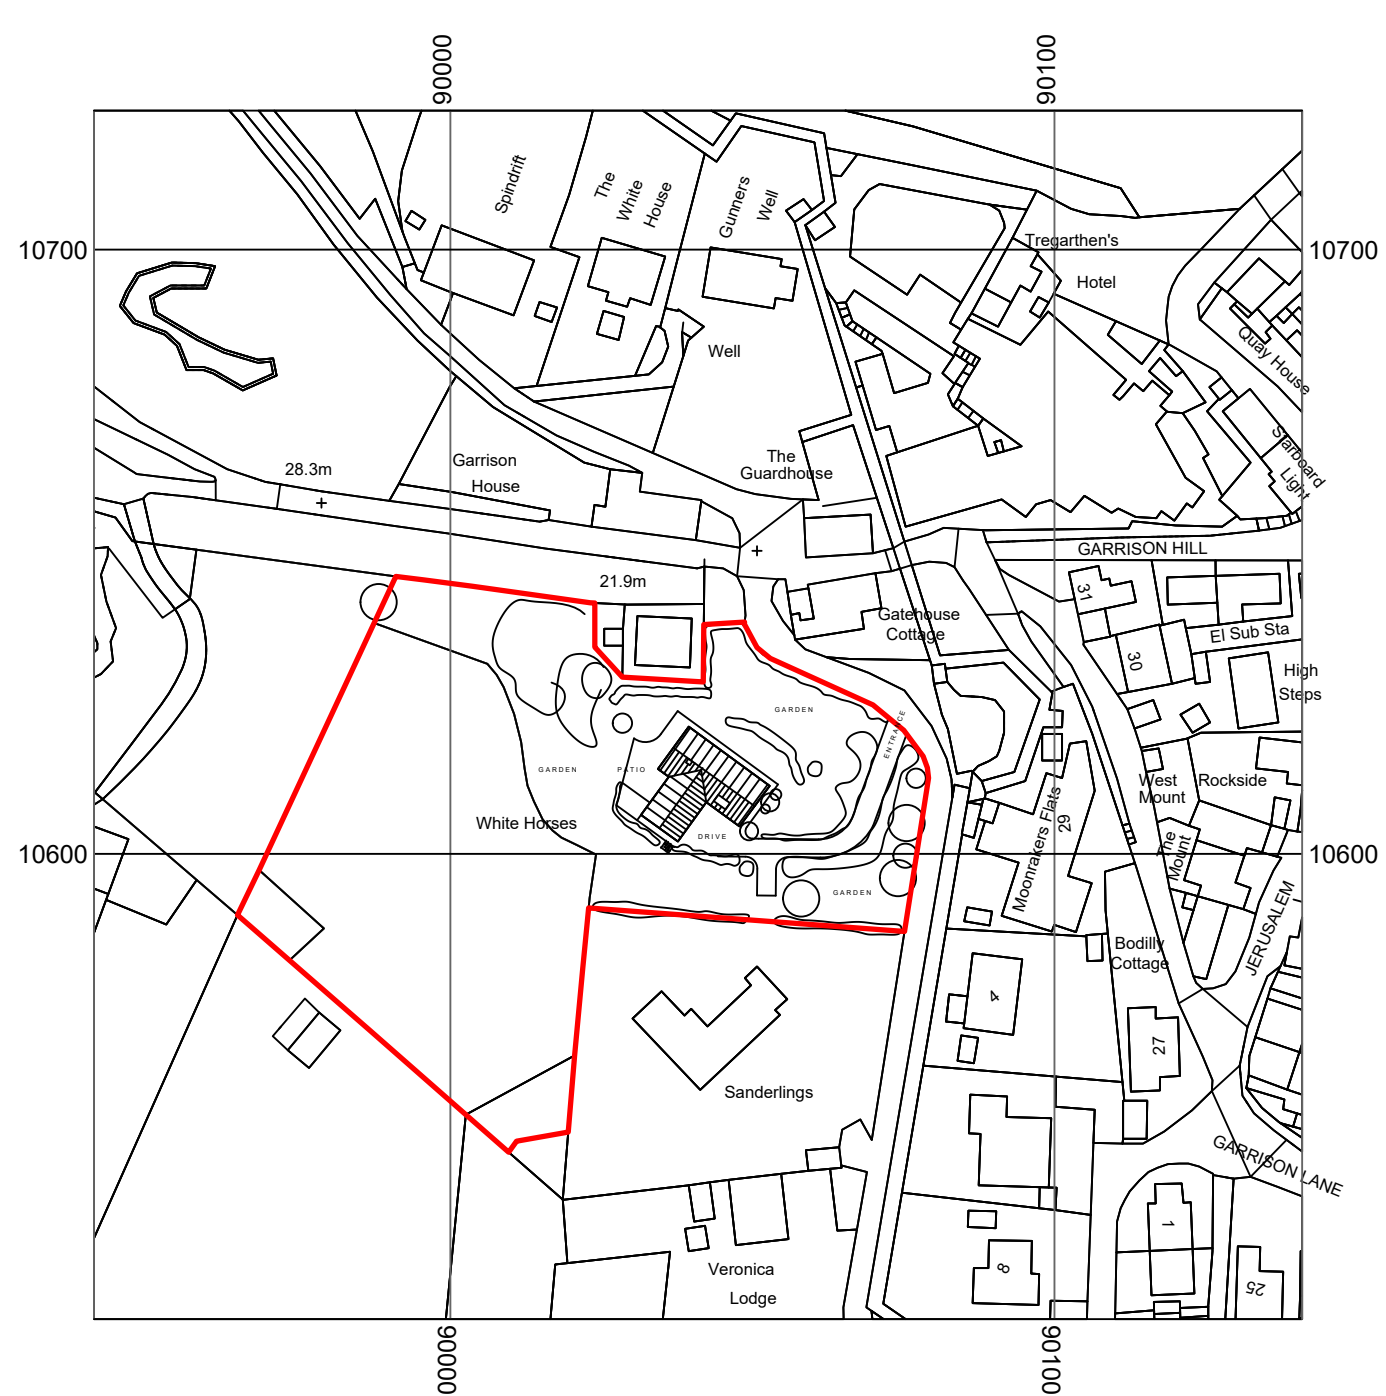

DRAWING TITLE : SITE LOCATION
DRAWING REFERENCE : DWGPL20
SCALE : 1: 1250 @ A3
DATE : NOVEMBER 2018