

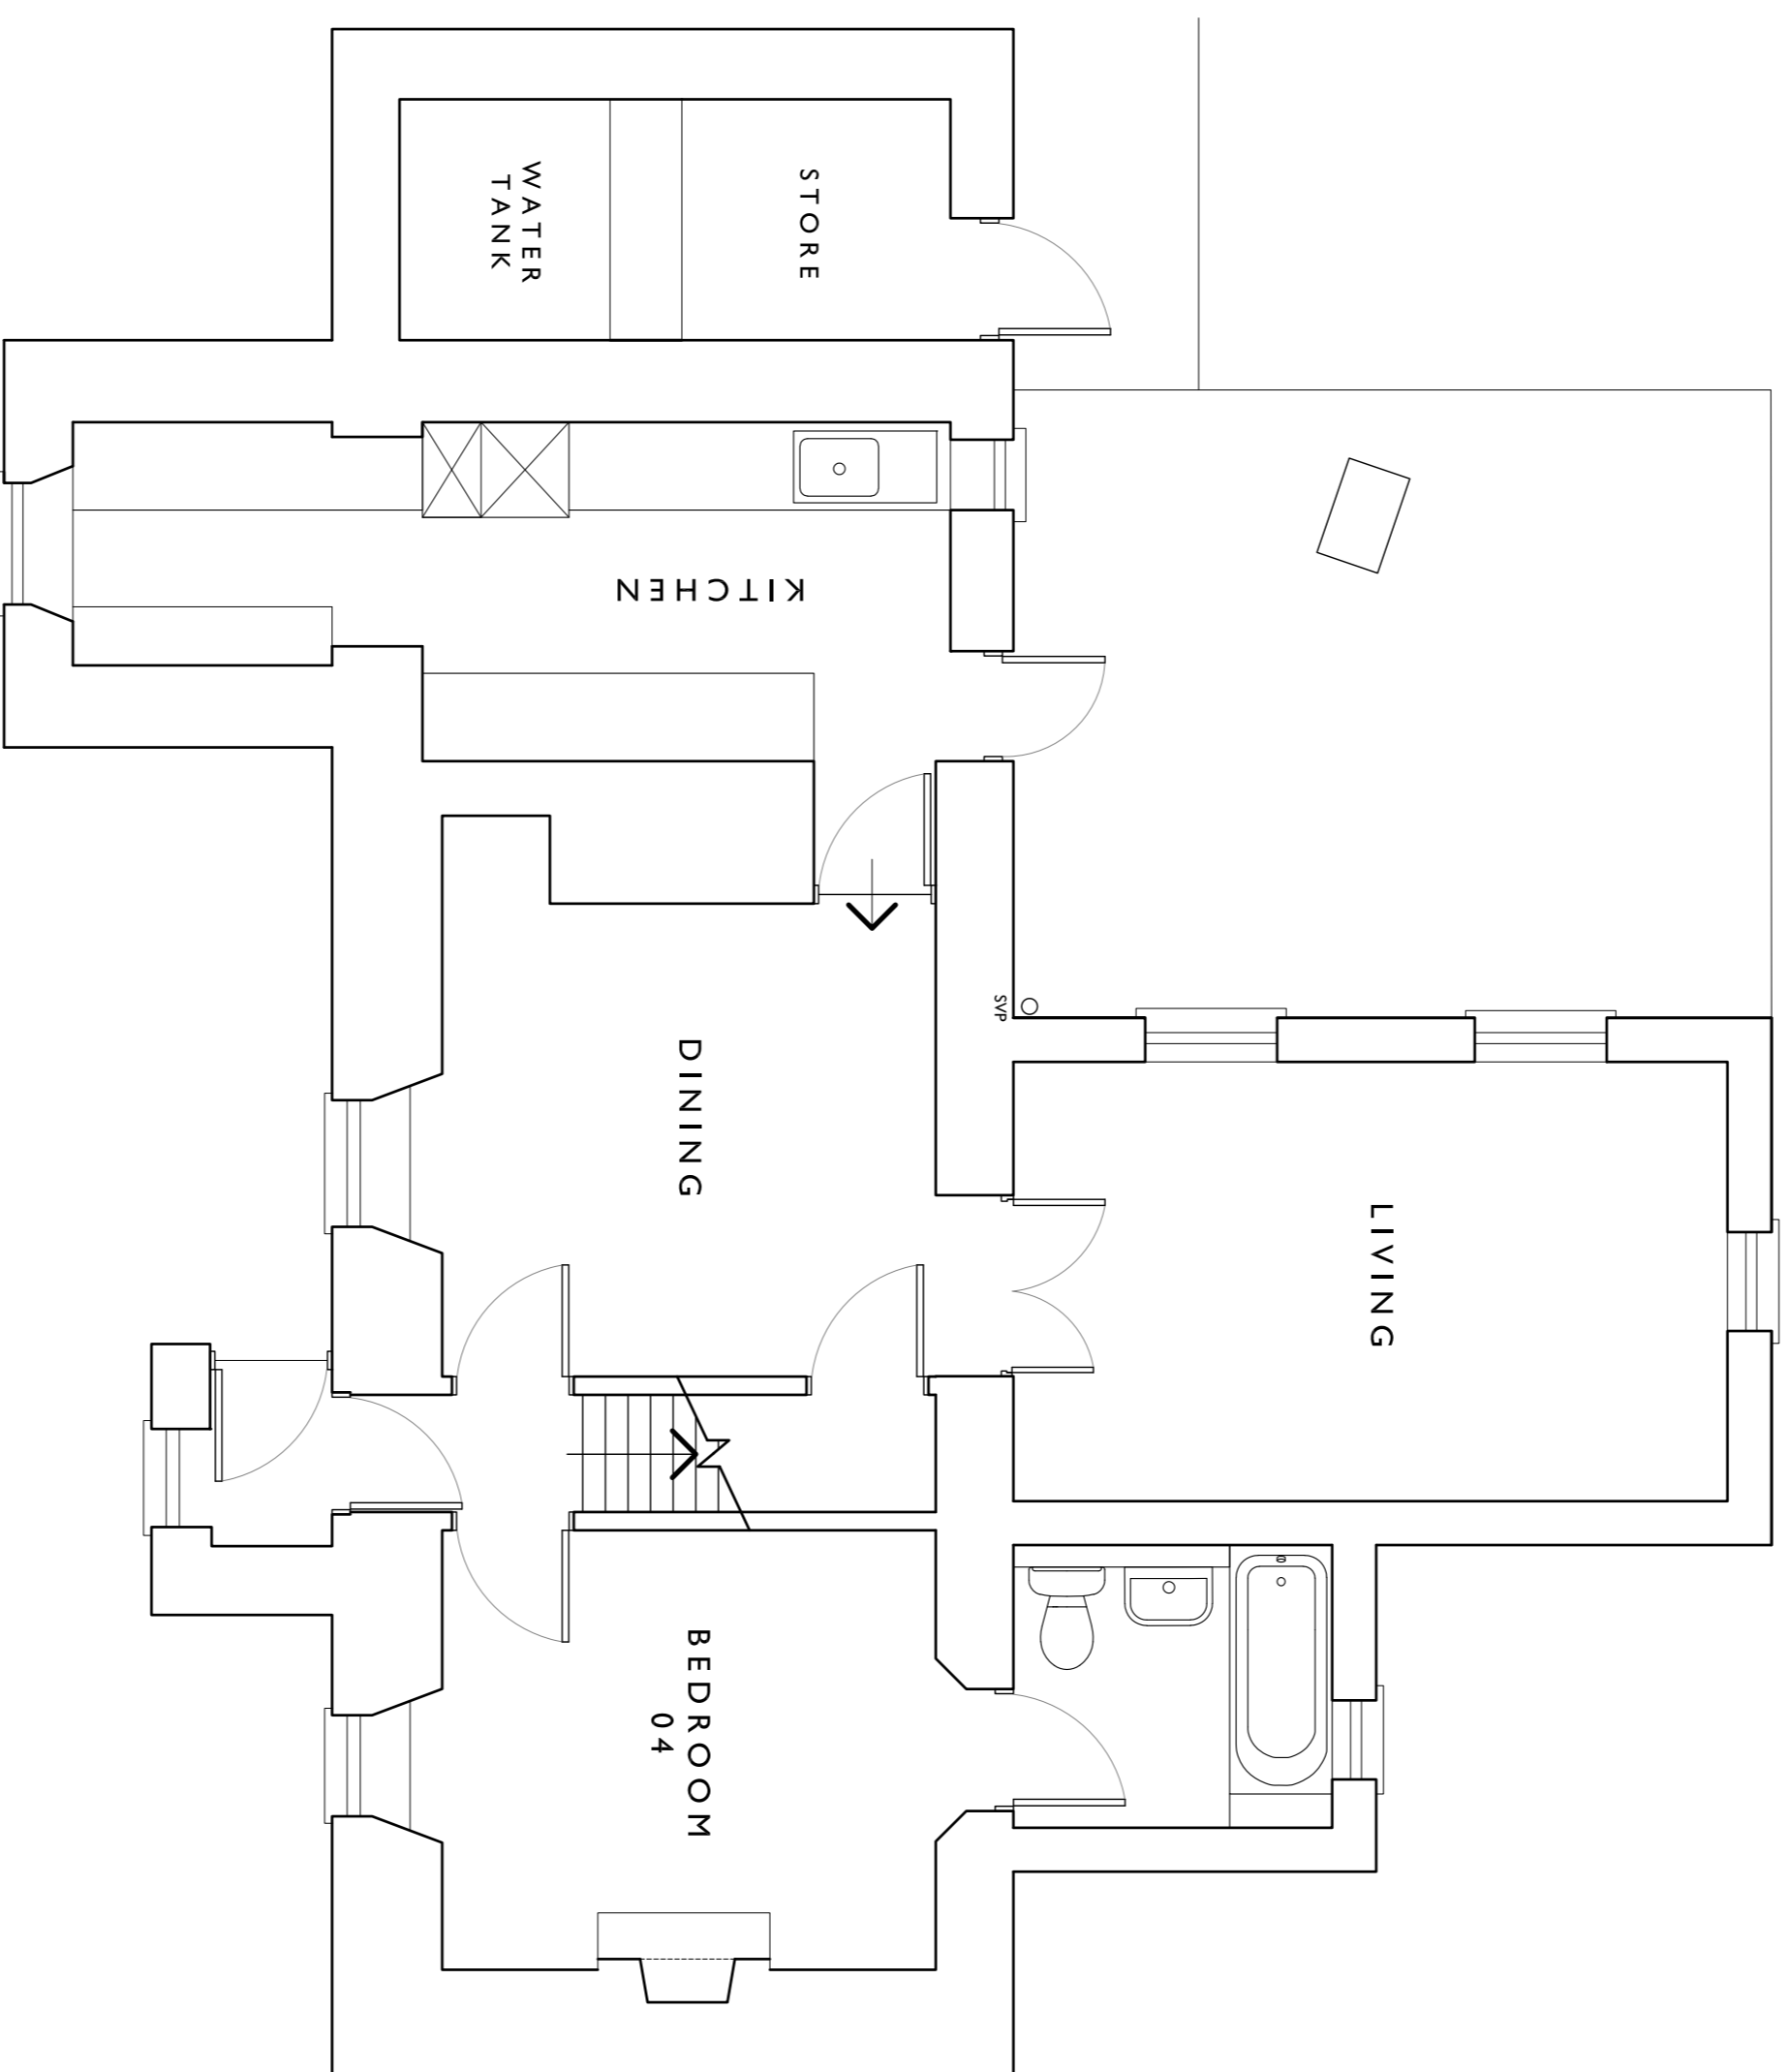


GROUND FLOOR

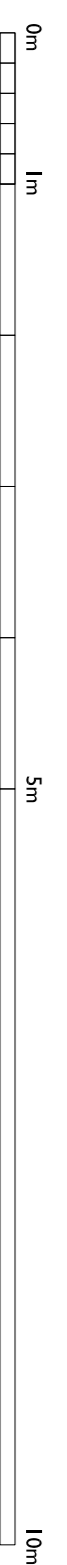


FIRST FLOOR

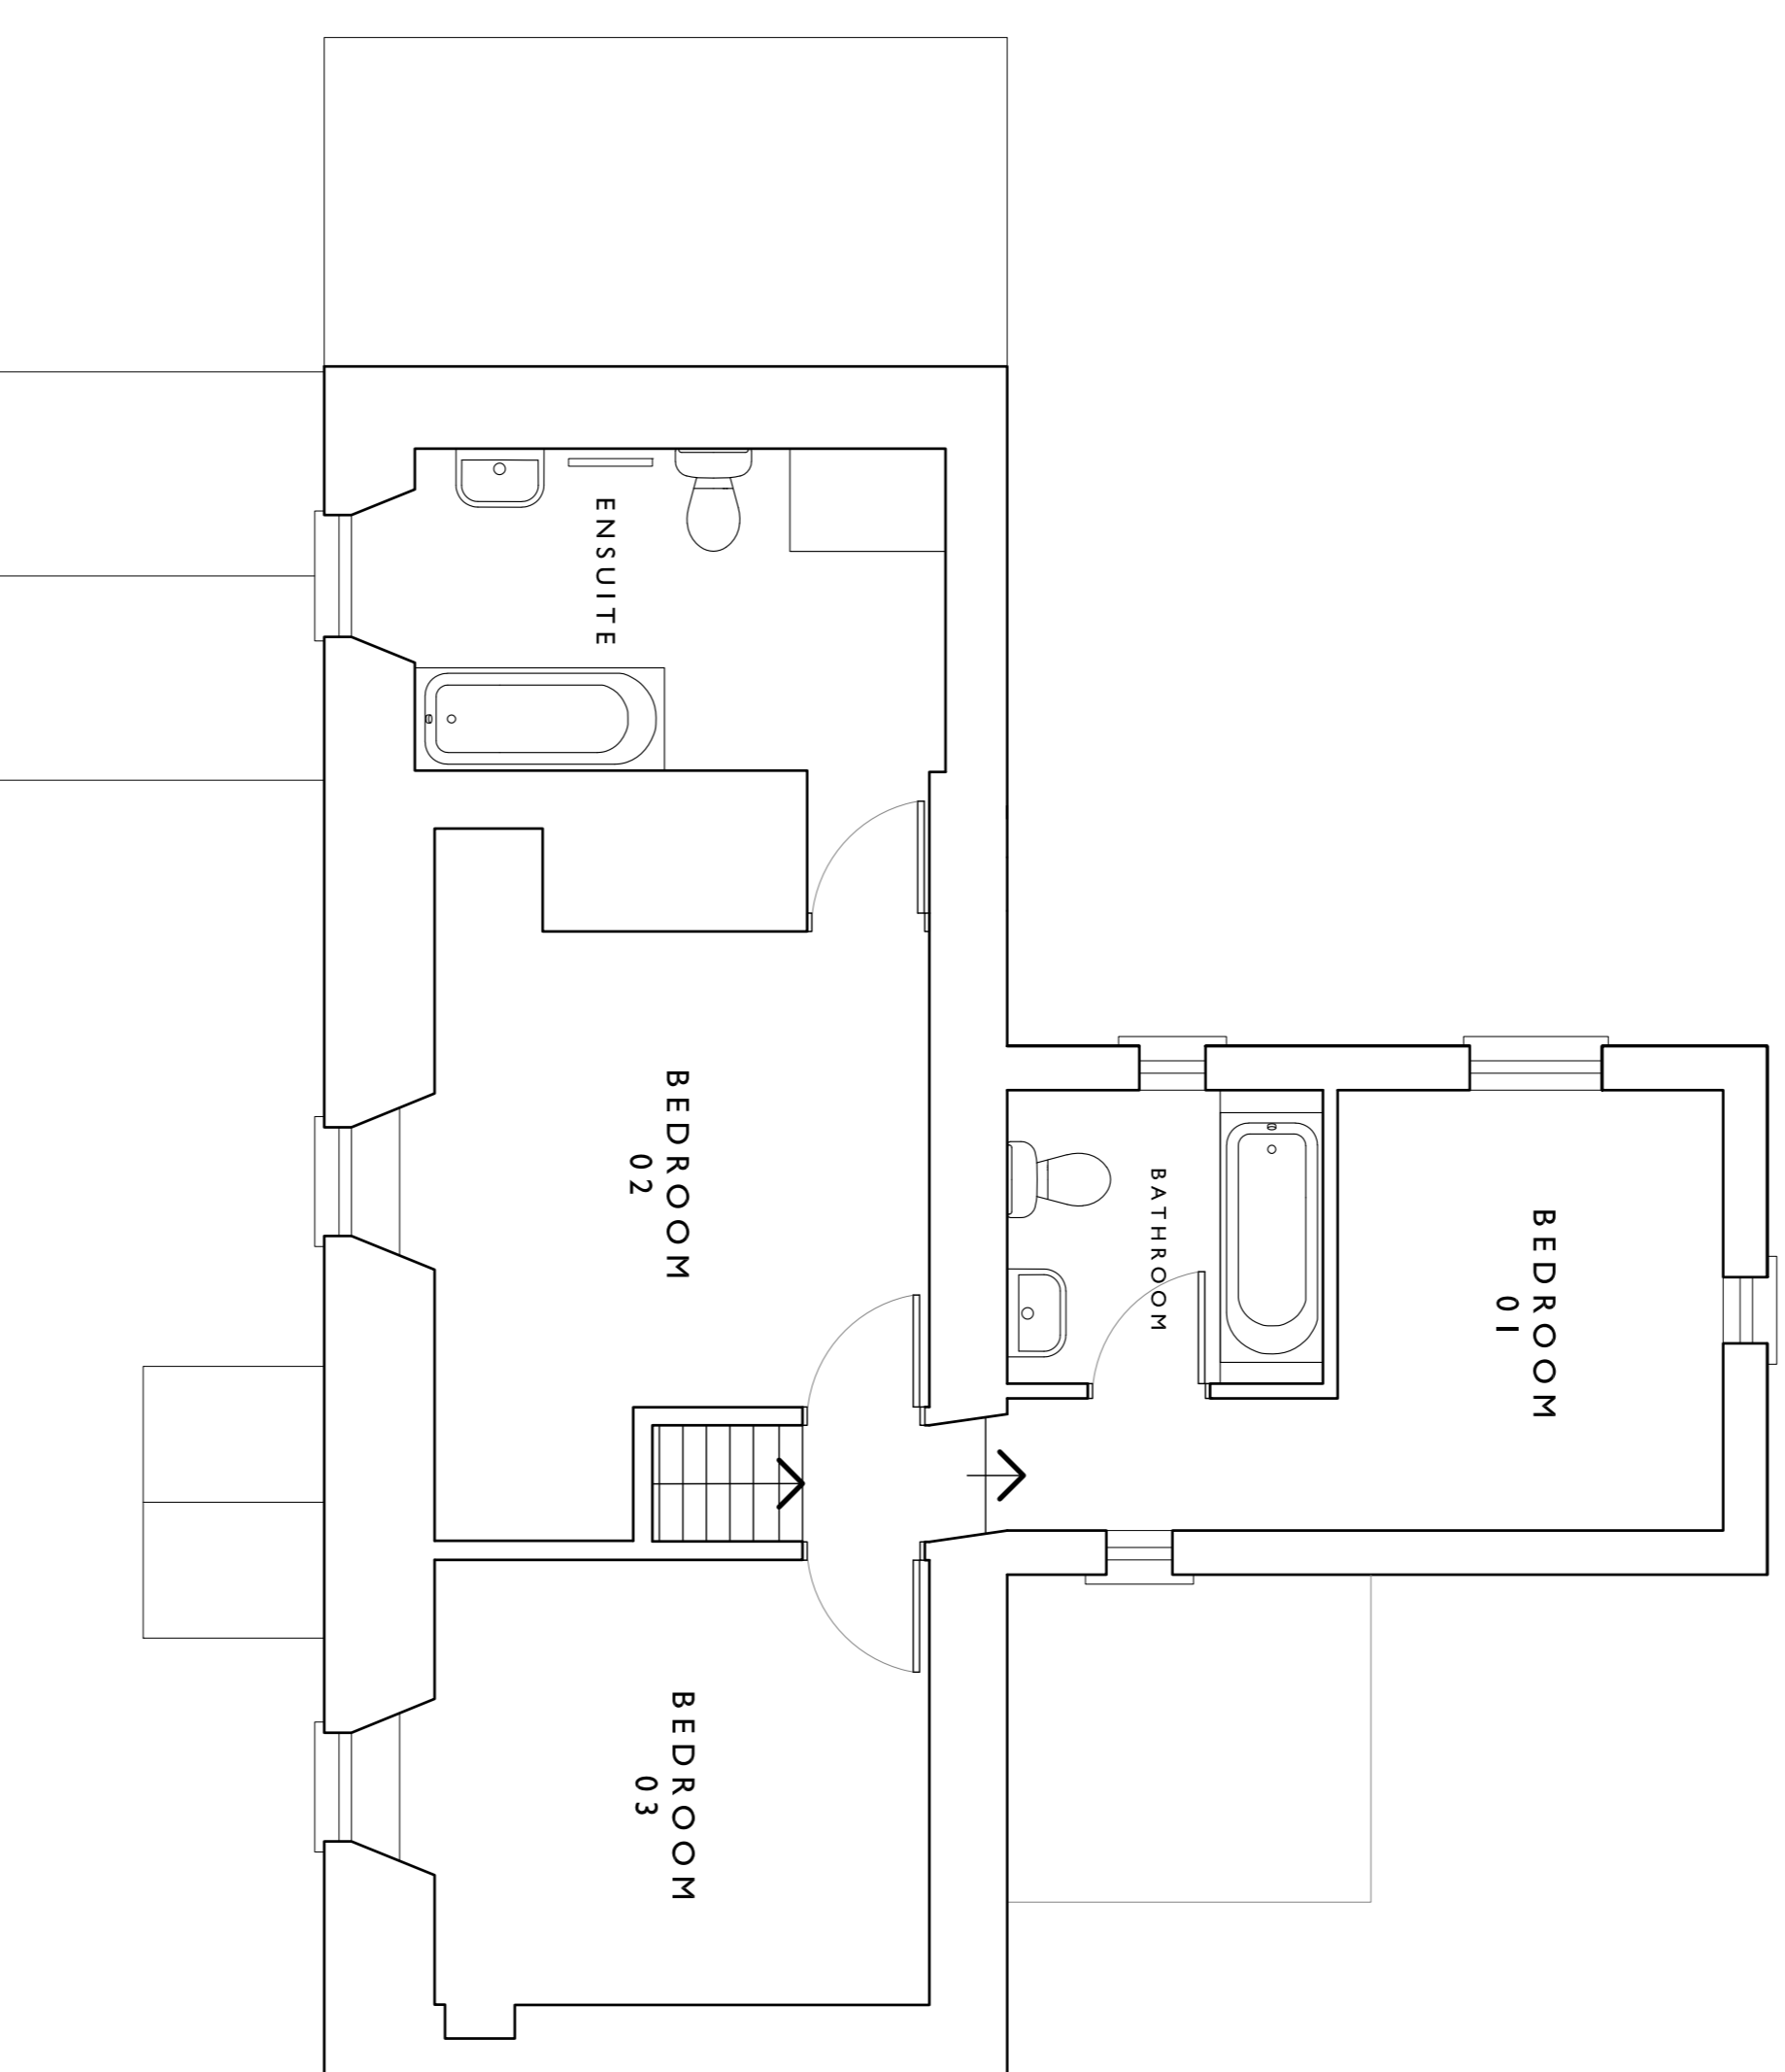

TP NL 3003 P Part 1
 Rev. DR. CH
 PROJECT TRESCO ESTATE
 NORRARD
 DRAWING EXISTING PLANS

DRAWING No. 4063 - 005
 SCALE 1:50 @ A1
 DATE March 2019

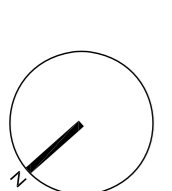

llewelllyn
harker
lowe