



GROUND FLOOR

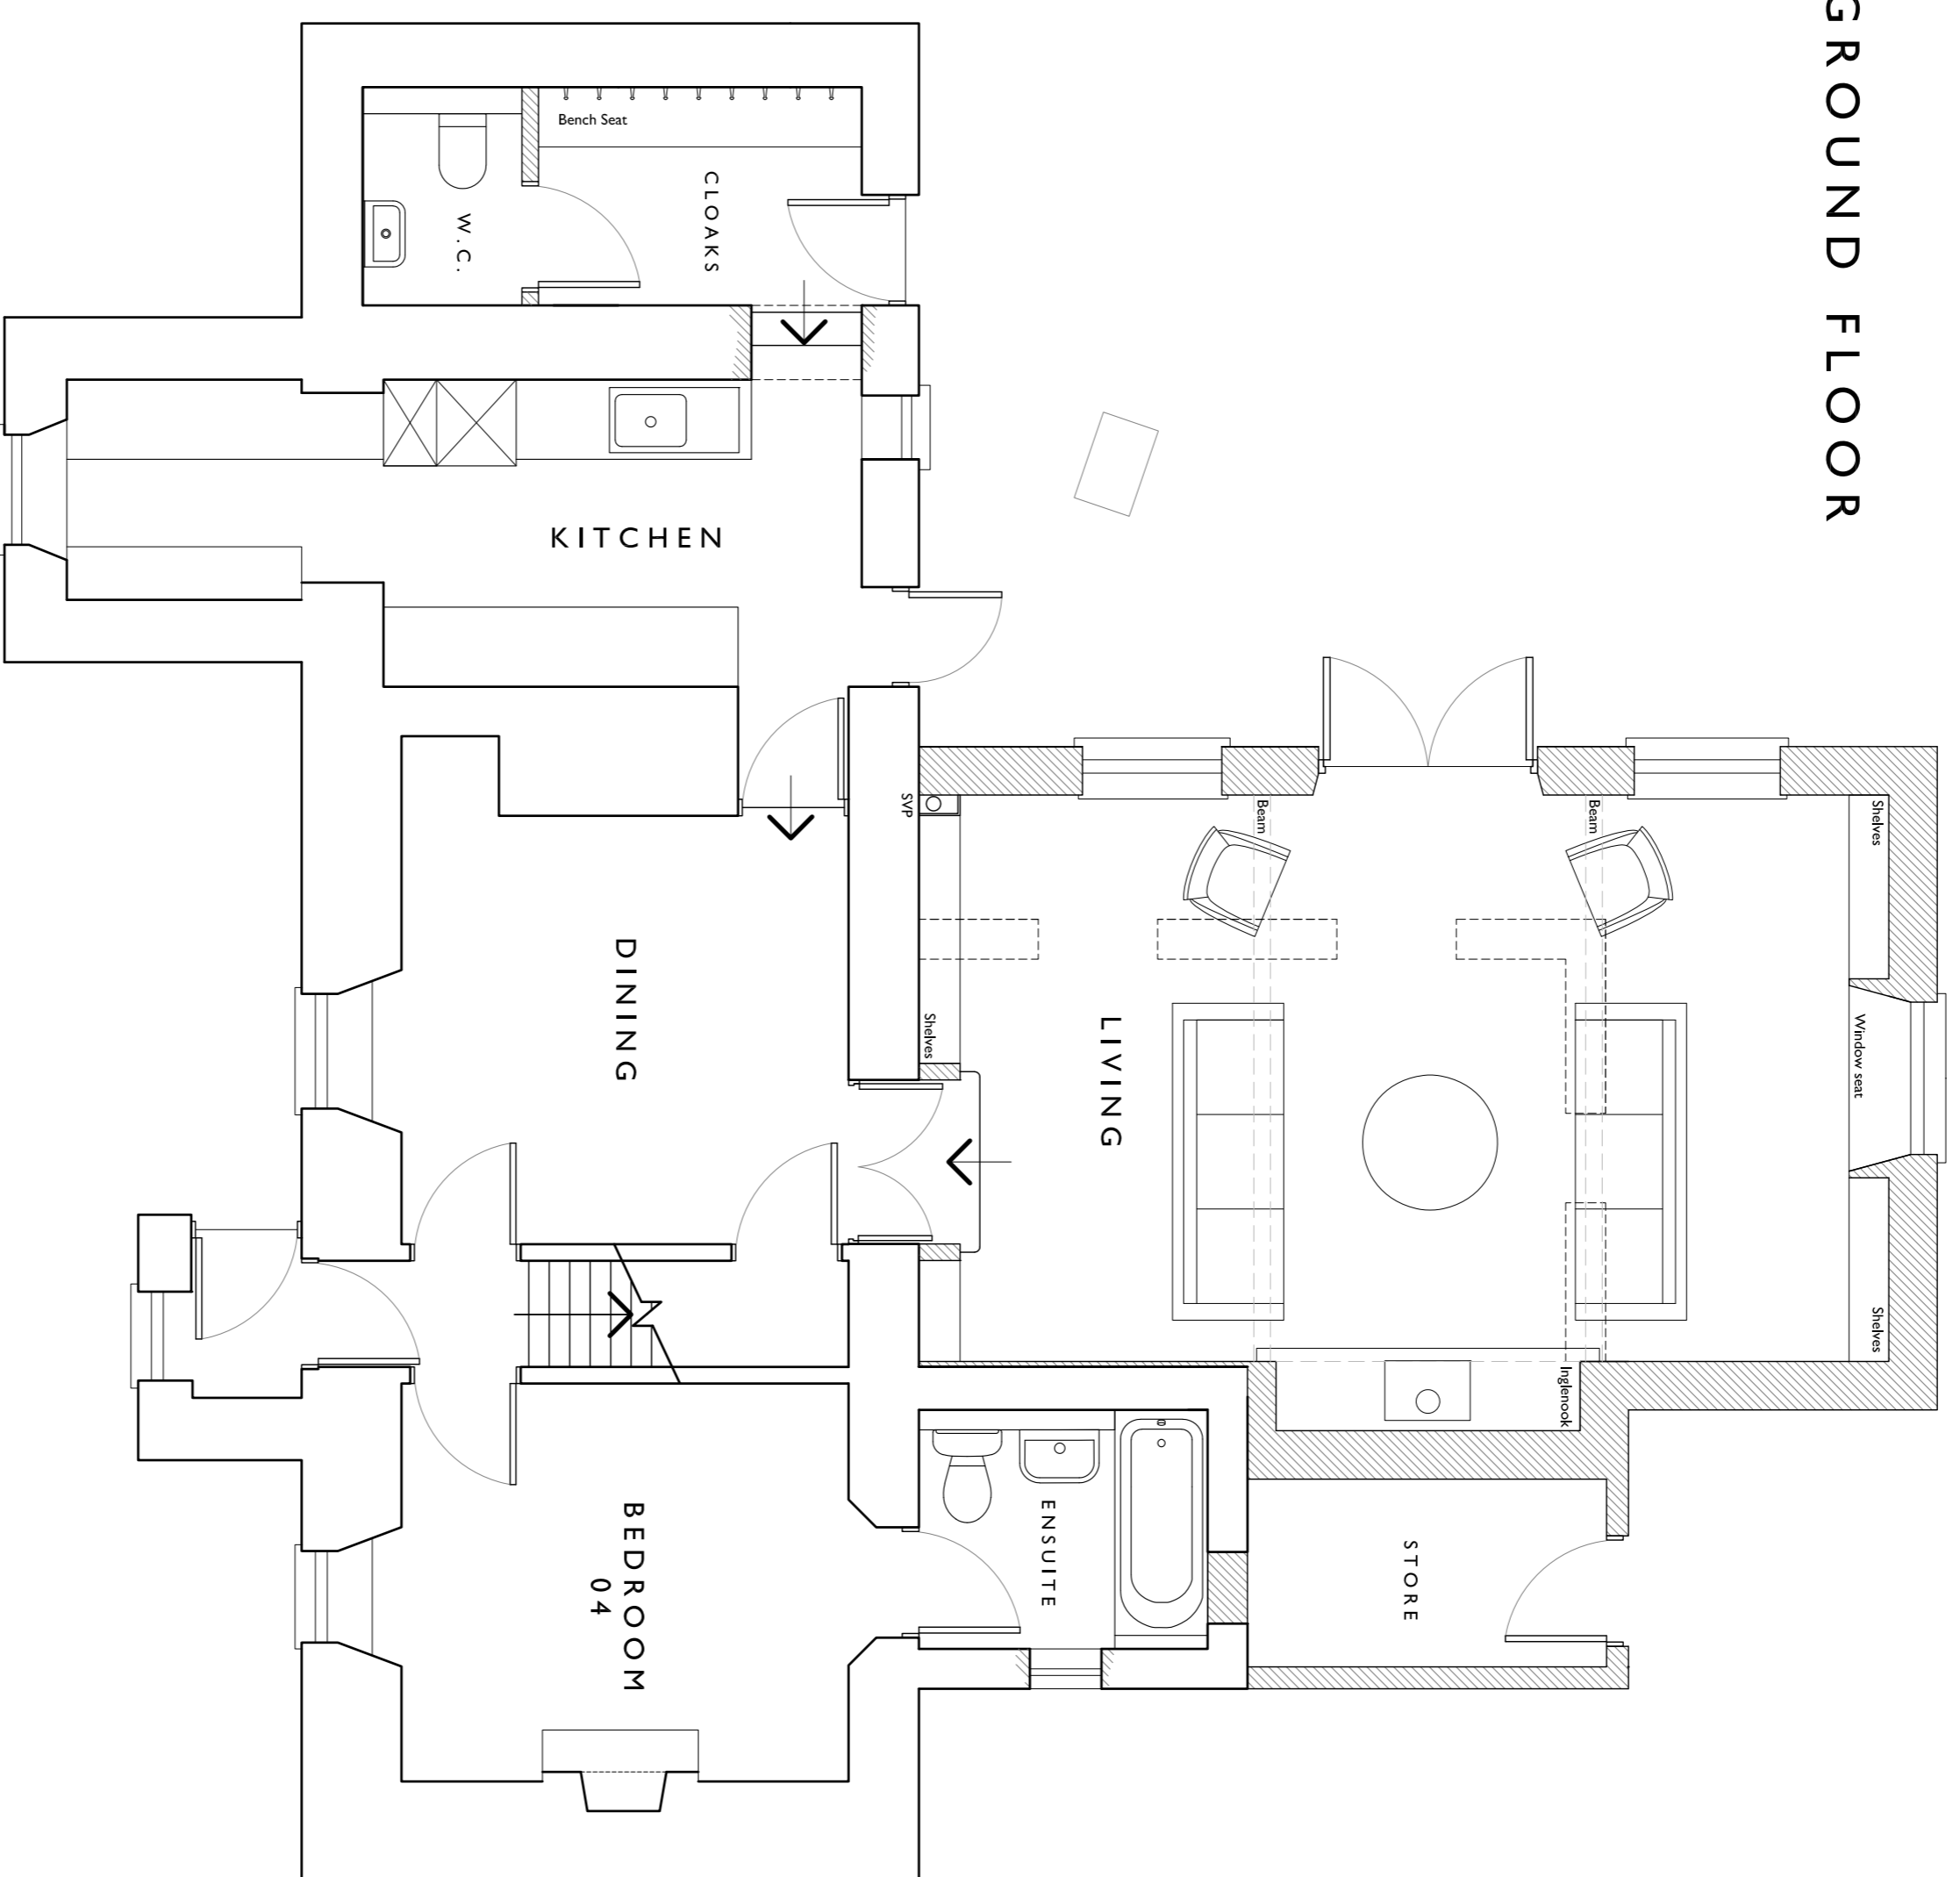

FIRST FLOOR

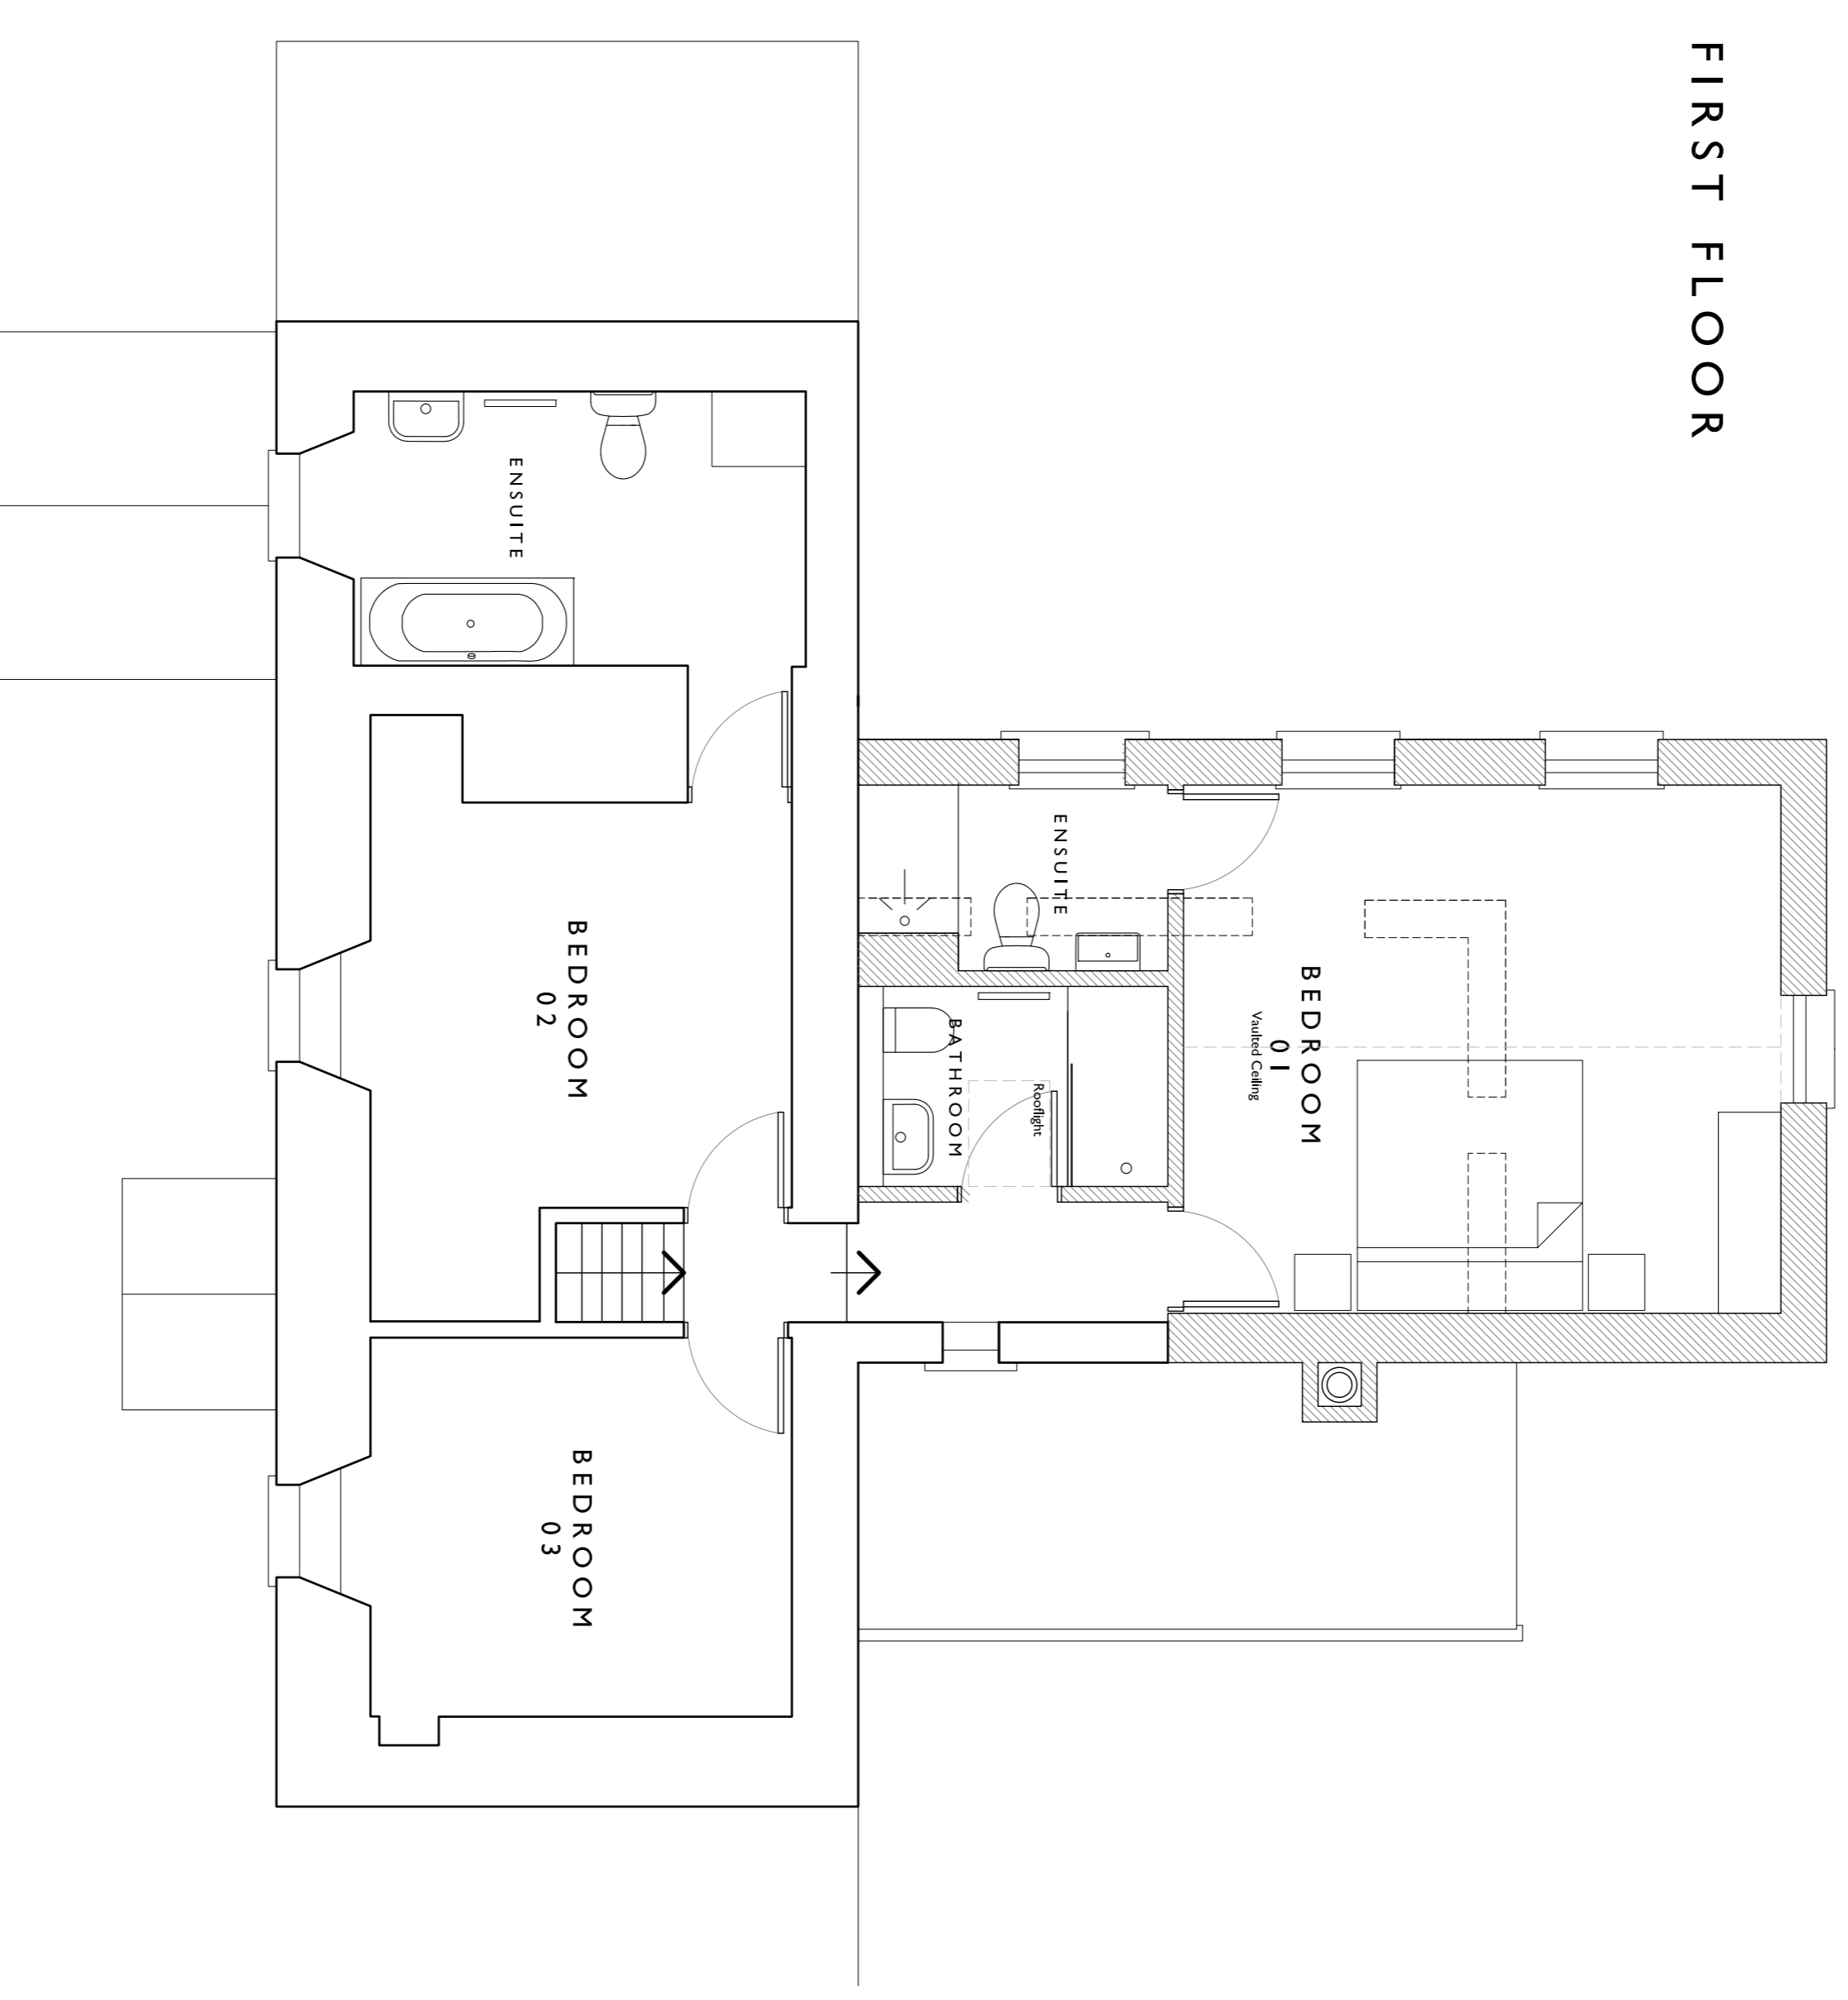

A NL 20/01/19 Planning Issues
 . NL 28/03/19 Part 1/Issue
 Rev. DR CH Date Notes
 PROJECT
TRESCO ESTATE
NORRARD
 DRAWING
EXISTING PLANS

DRAWING No. **4063 - 010 A.**
 SCALE **1:50 @ A1**
 DATE **March 2019**

