



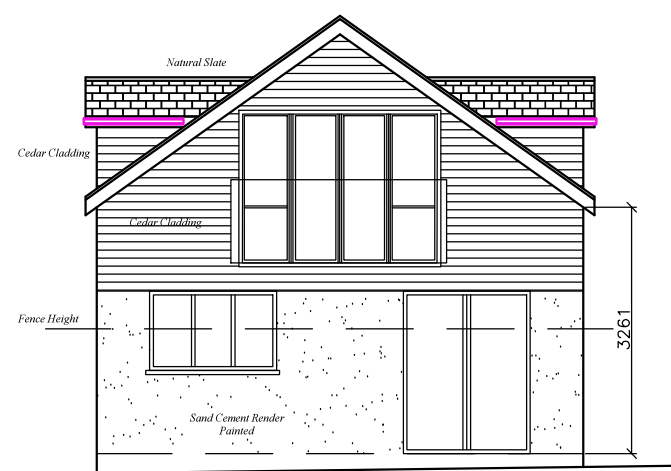


South Elevation

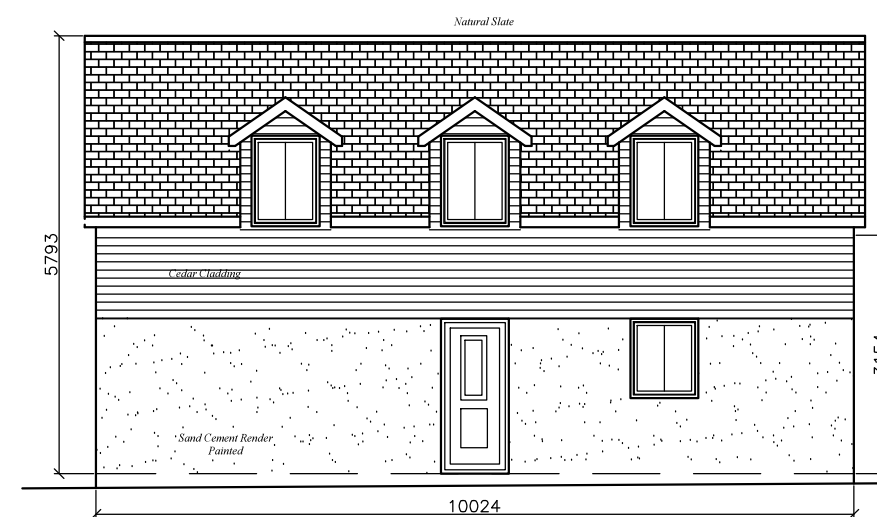


West Elevation




East Elevation

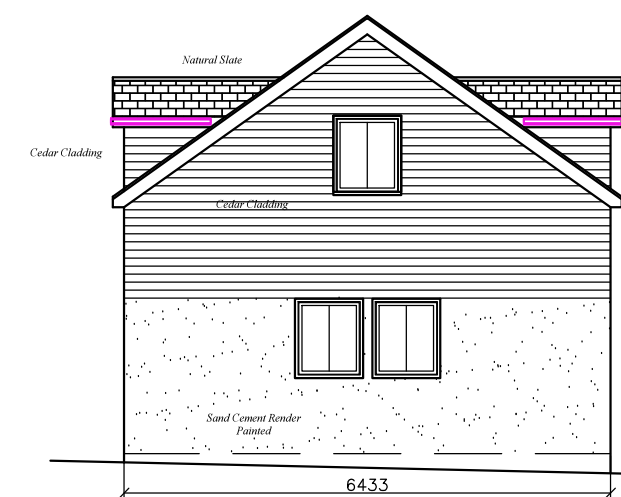


North Elevation

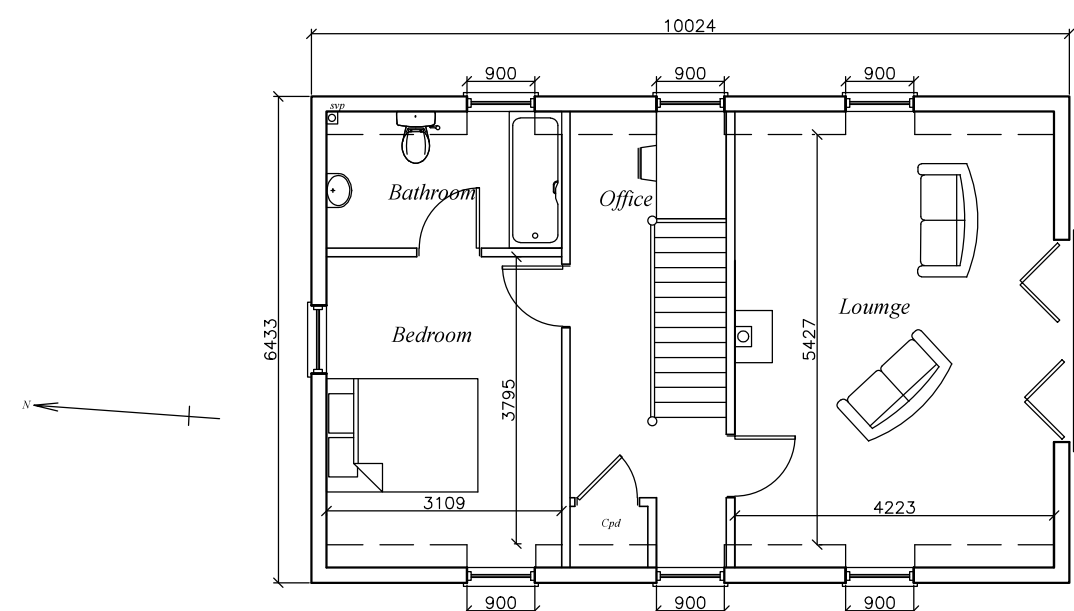

First Floor Plan

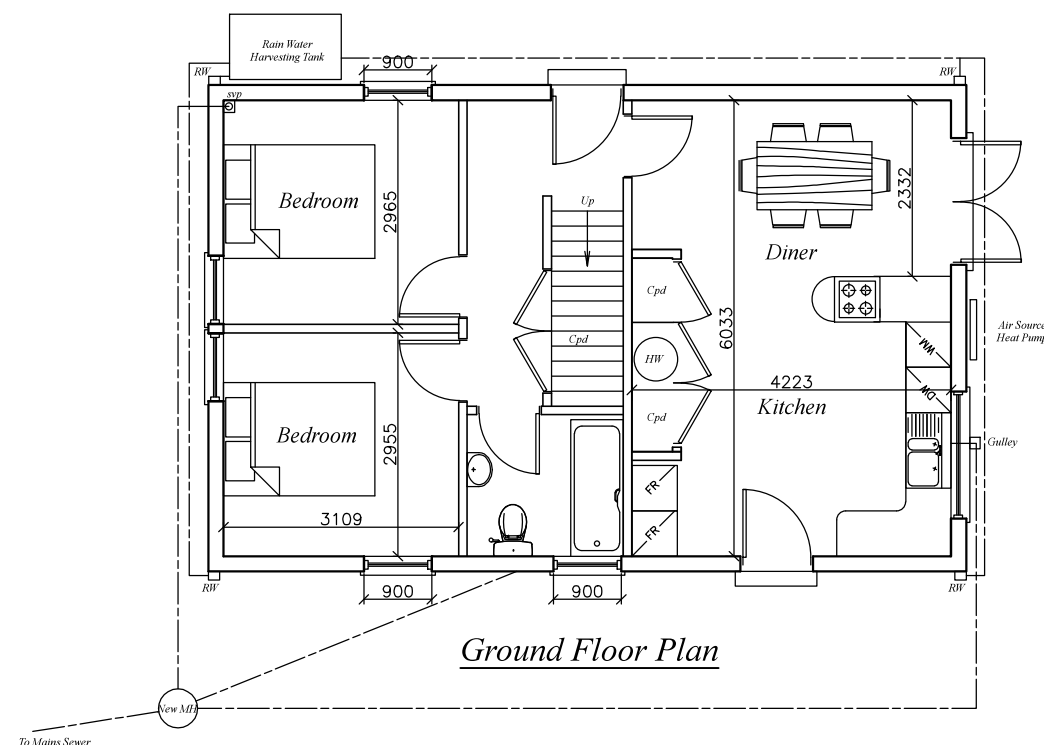

Ground Floor Plan

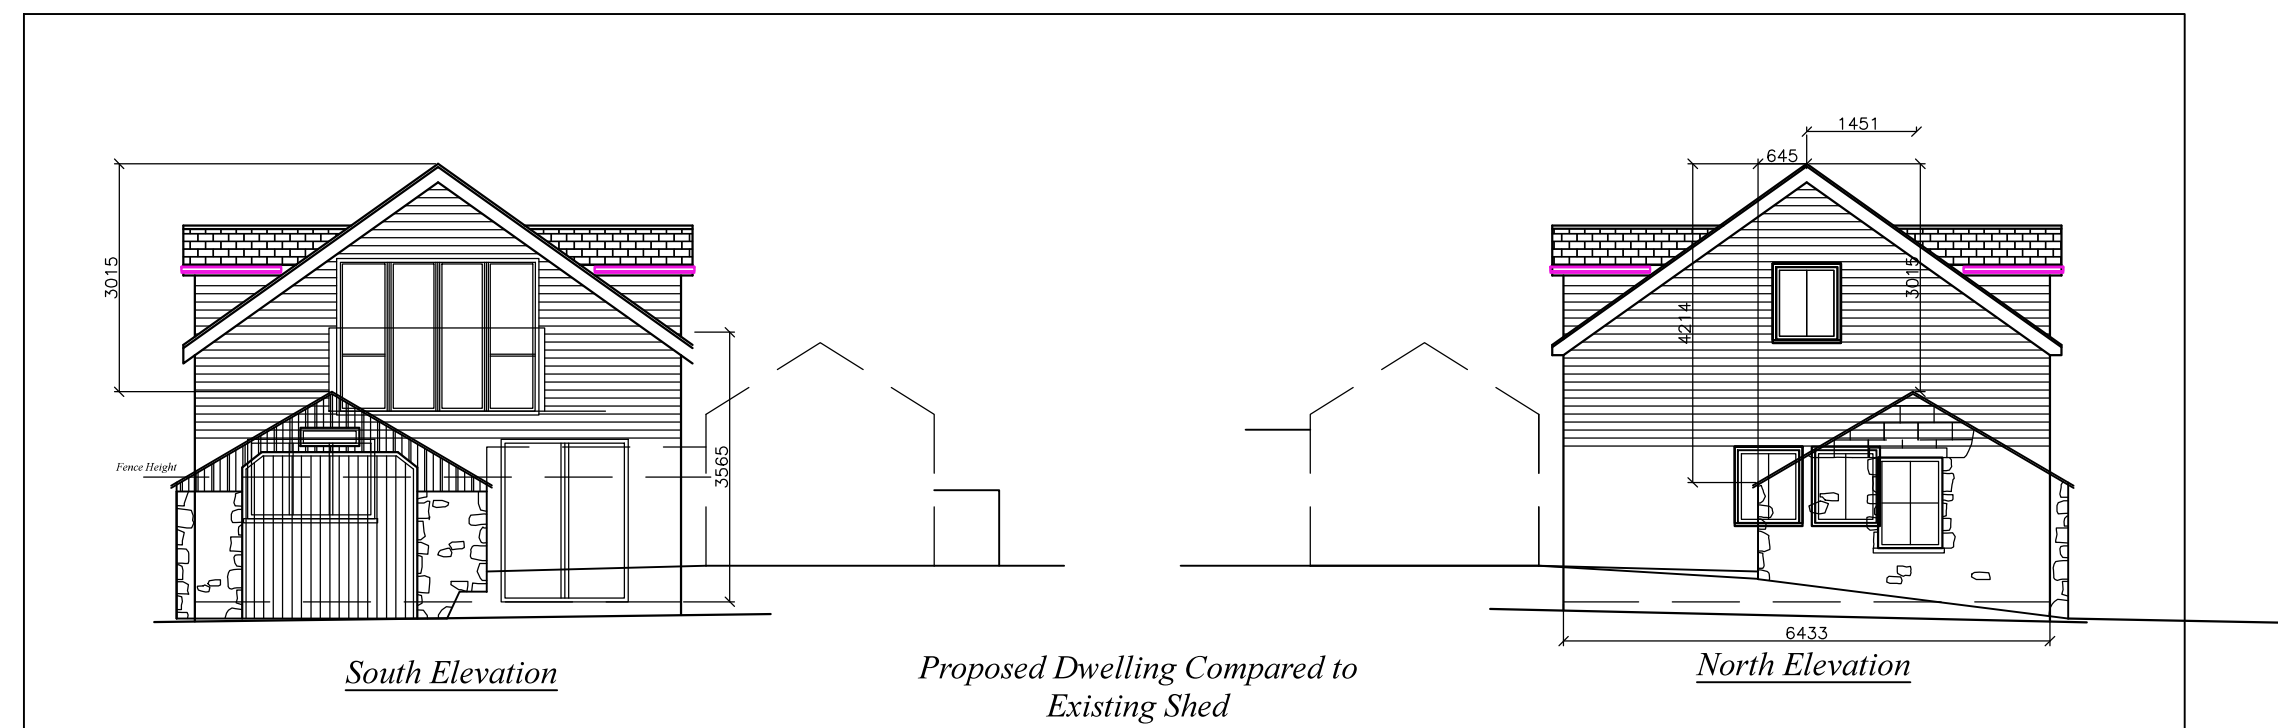

*Proposed Dwelling
Land at Porthcressa
St Mary's
Isles of Scilly
Mr Mrs T Fletcher*

N.B.-No measurements to be scaled from this drawing unless specified. Whilst all efforts are made to insure accurate measurements Any discrepancies should be reported immediately to the architect.
© Copyright Paul Osborne

Date - April 2018
Amended - January 2019, April 19
Scale - 1 : 100

PAUL OSBORNE
CARN THOMAS
ST. MARY'S, ISLES of SCILLY.
TR21 0PT Tel (01720) 423066
Email: paul@sailscilly.com

TF-PD-9