


CHANGE OF USE
KITCHEN/RESTAURANT/RESTAURANT

PREVIOUS

HOTEL STAIR

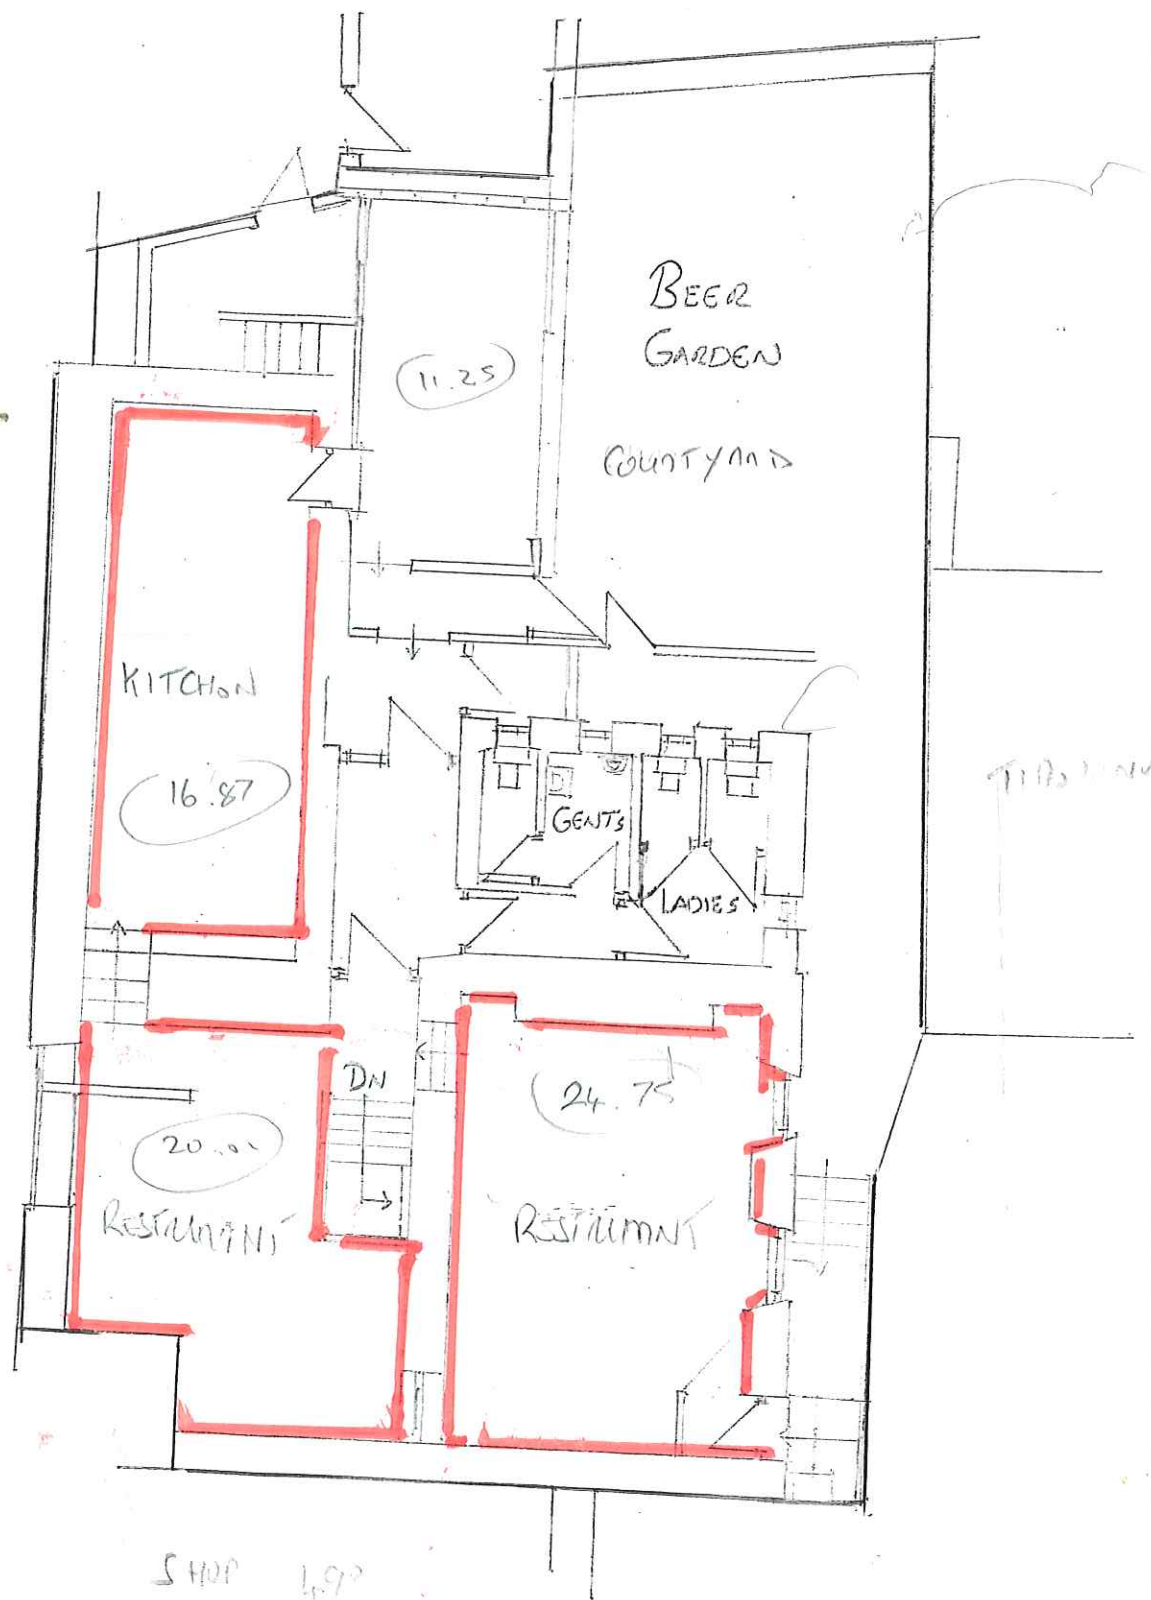

RECEIVED
PLANNING DEPARTMENT


10 MAY 2019

1900

JACK'S BAR

HUGH TOWN ST MARLYS

ISLES OF SCULLY

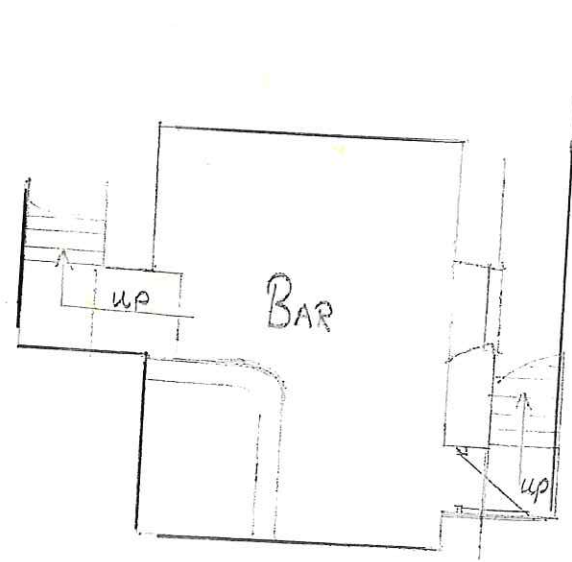

W. JACKMAN

DATE 4 FEB 2019

SCALE - 1:100