


RECEIVED BY THE
PLANNING DEPARTMENT
28 JUN 2003

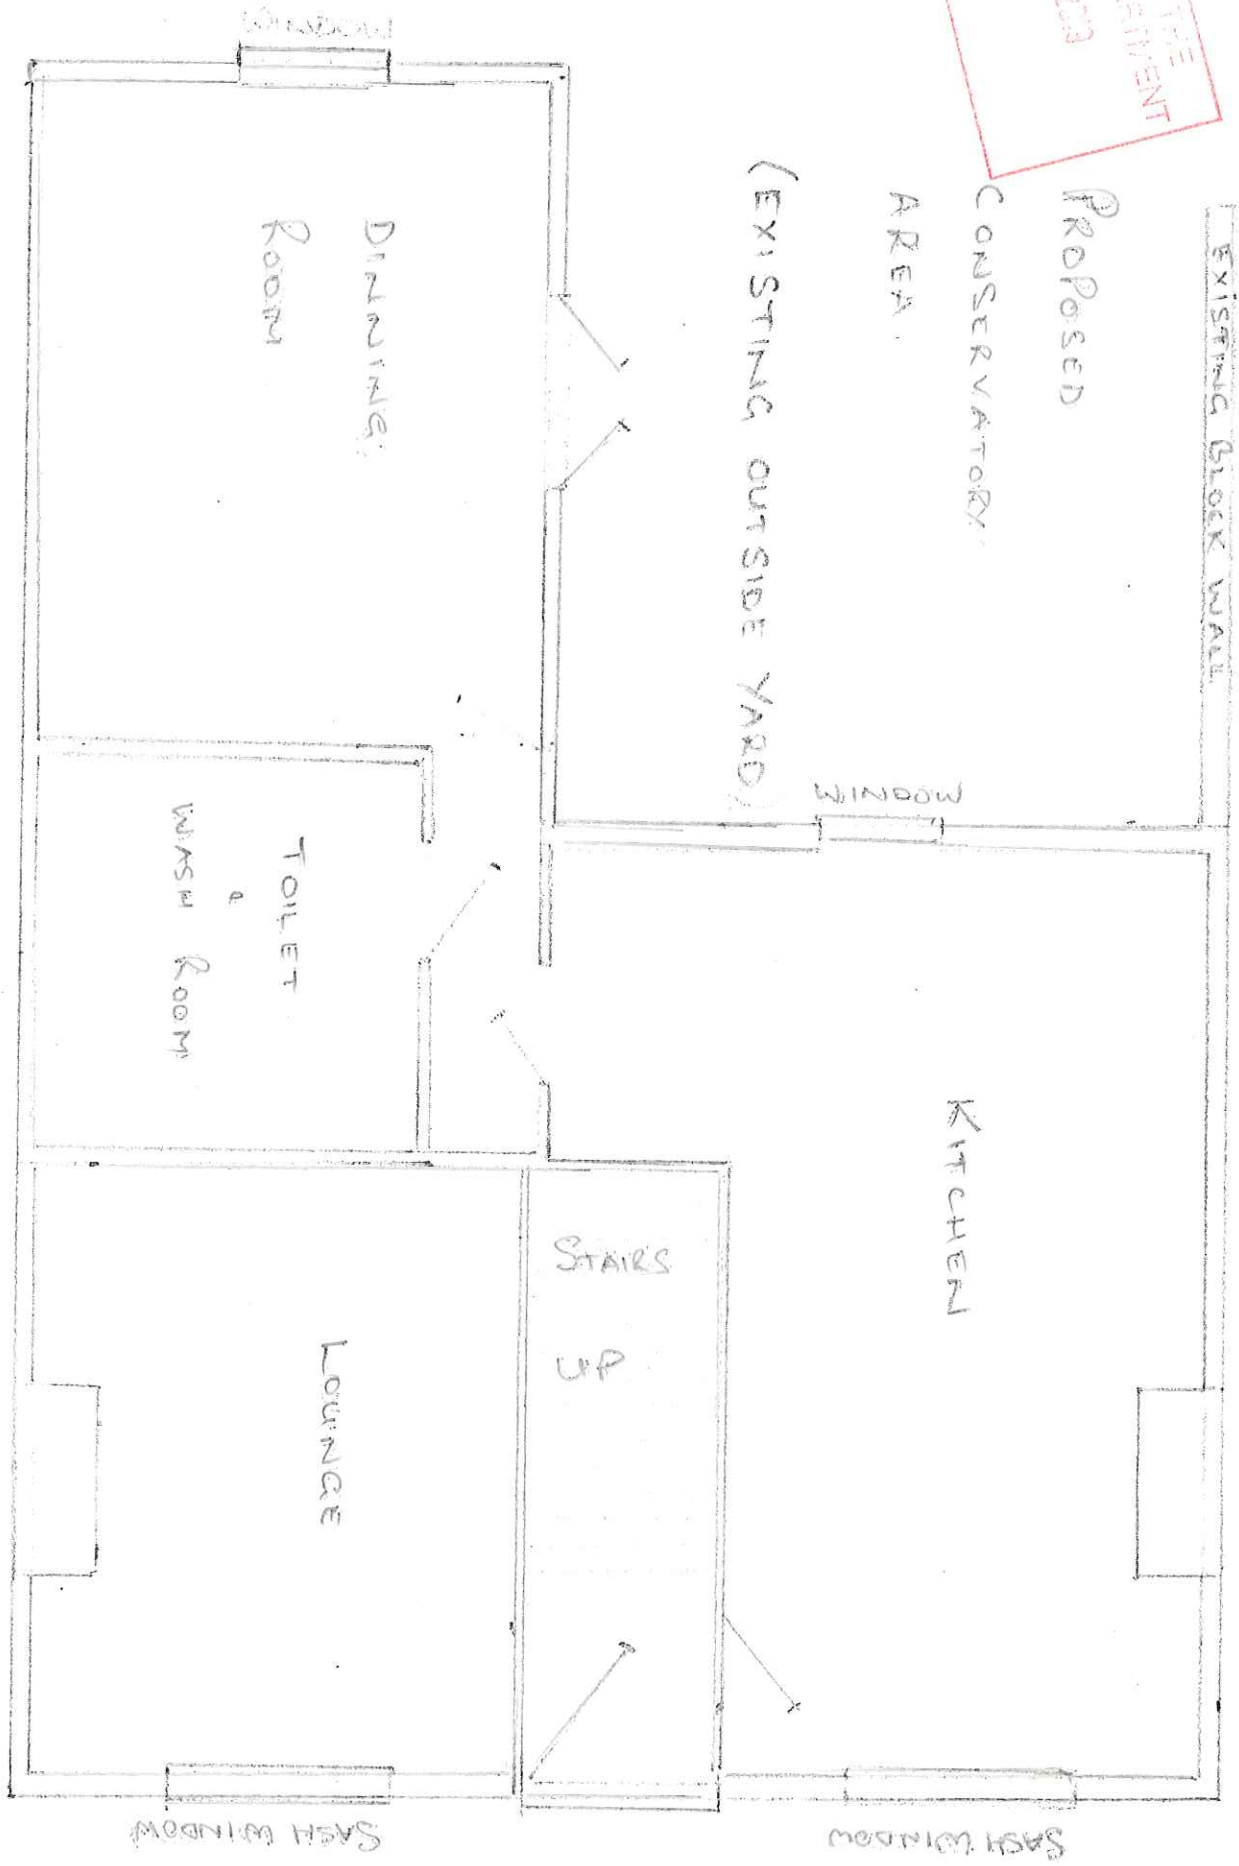

PAGE 6.

1:50"
SCALE 1:100