


PROPOSED NORTH ELEVATION

Page 4

19/031

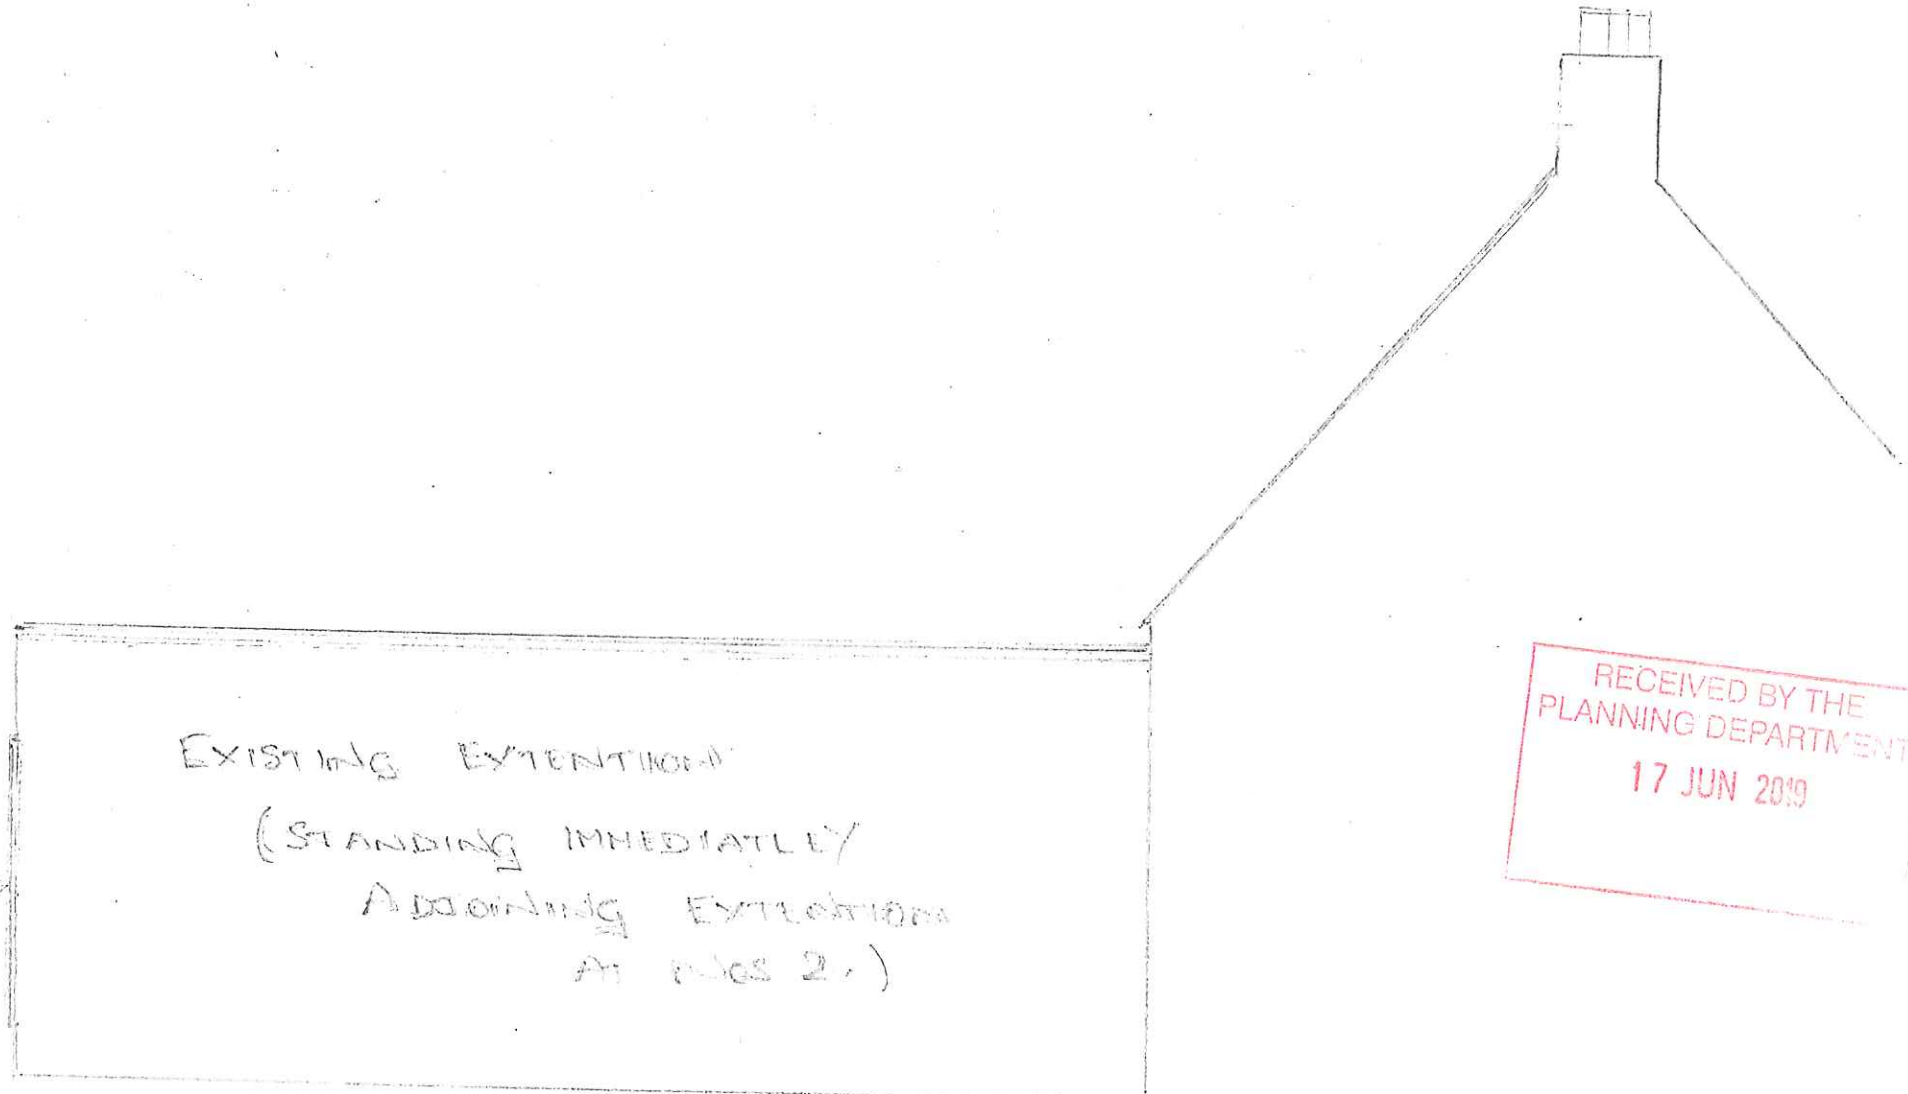

EXISTING EXTENSION

(STANDING IMMEDIATELY

ADJOINING EXTENSIONS

AT PAGES 2.)

RECEIVED BY THE
PLANNING DEPARTMENT
17 JUN 2019