


PROPOSED SOUTH ELEVATION

19/031

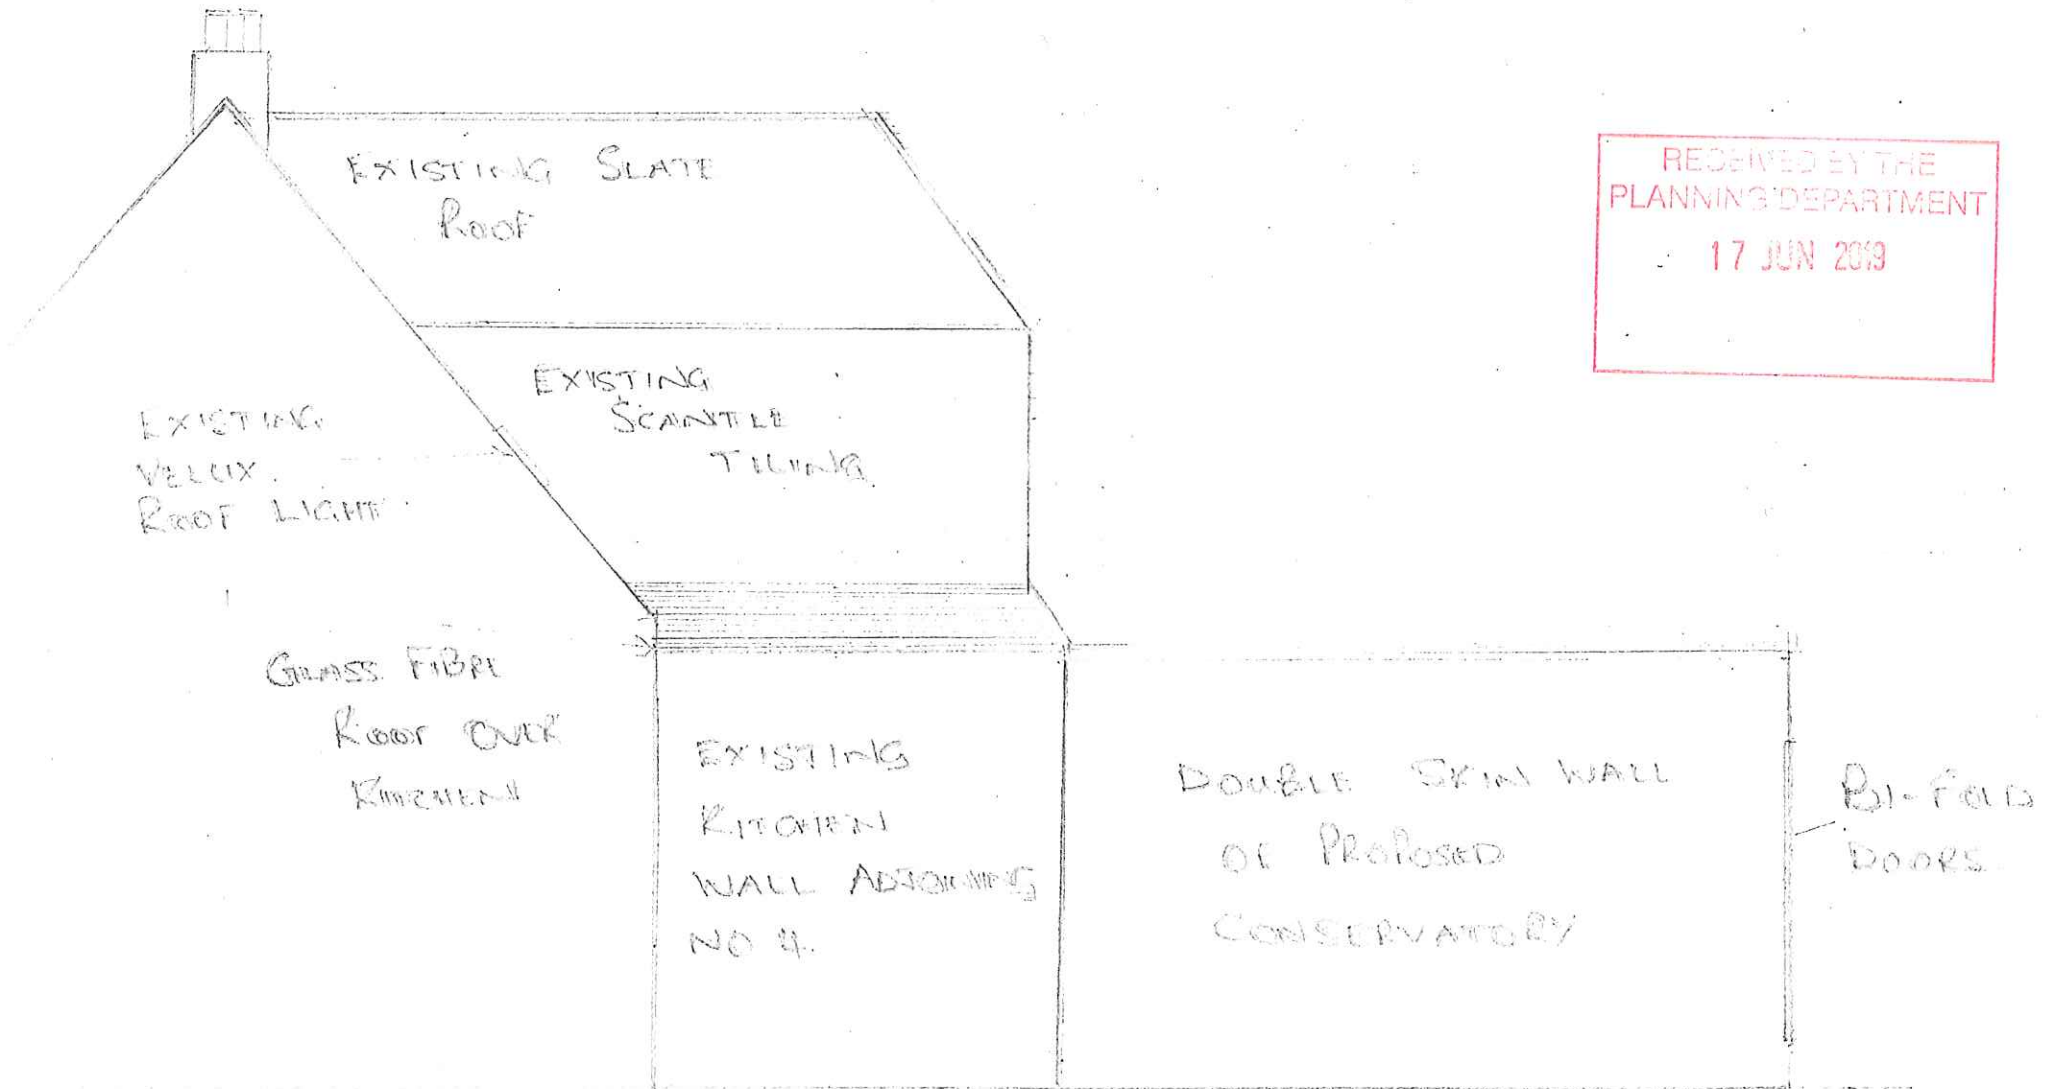

RECEIVED BY THE
PLANNING DEPARTMENT
17 JUN 2019