
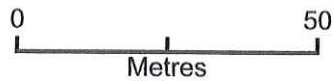



The Hump

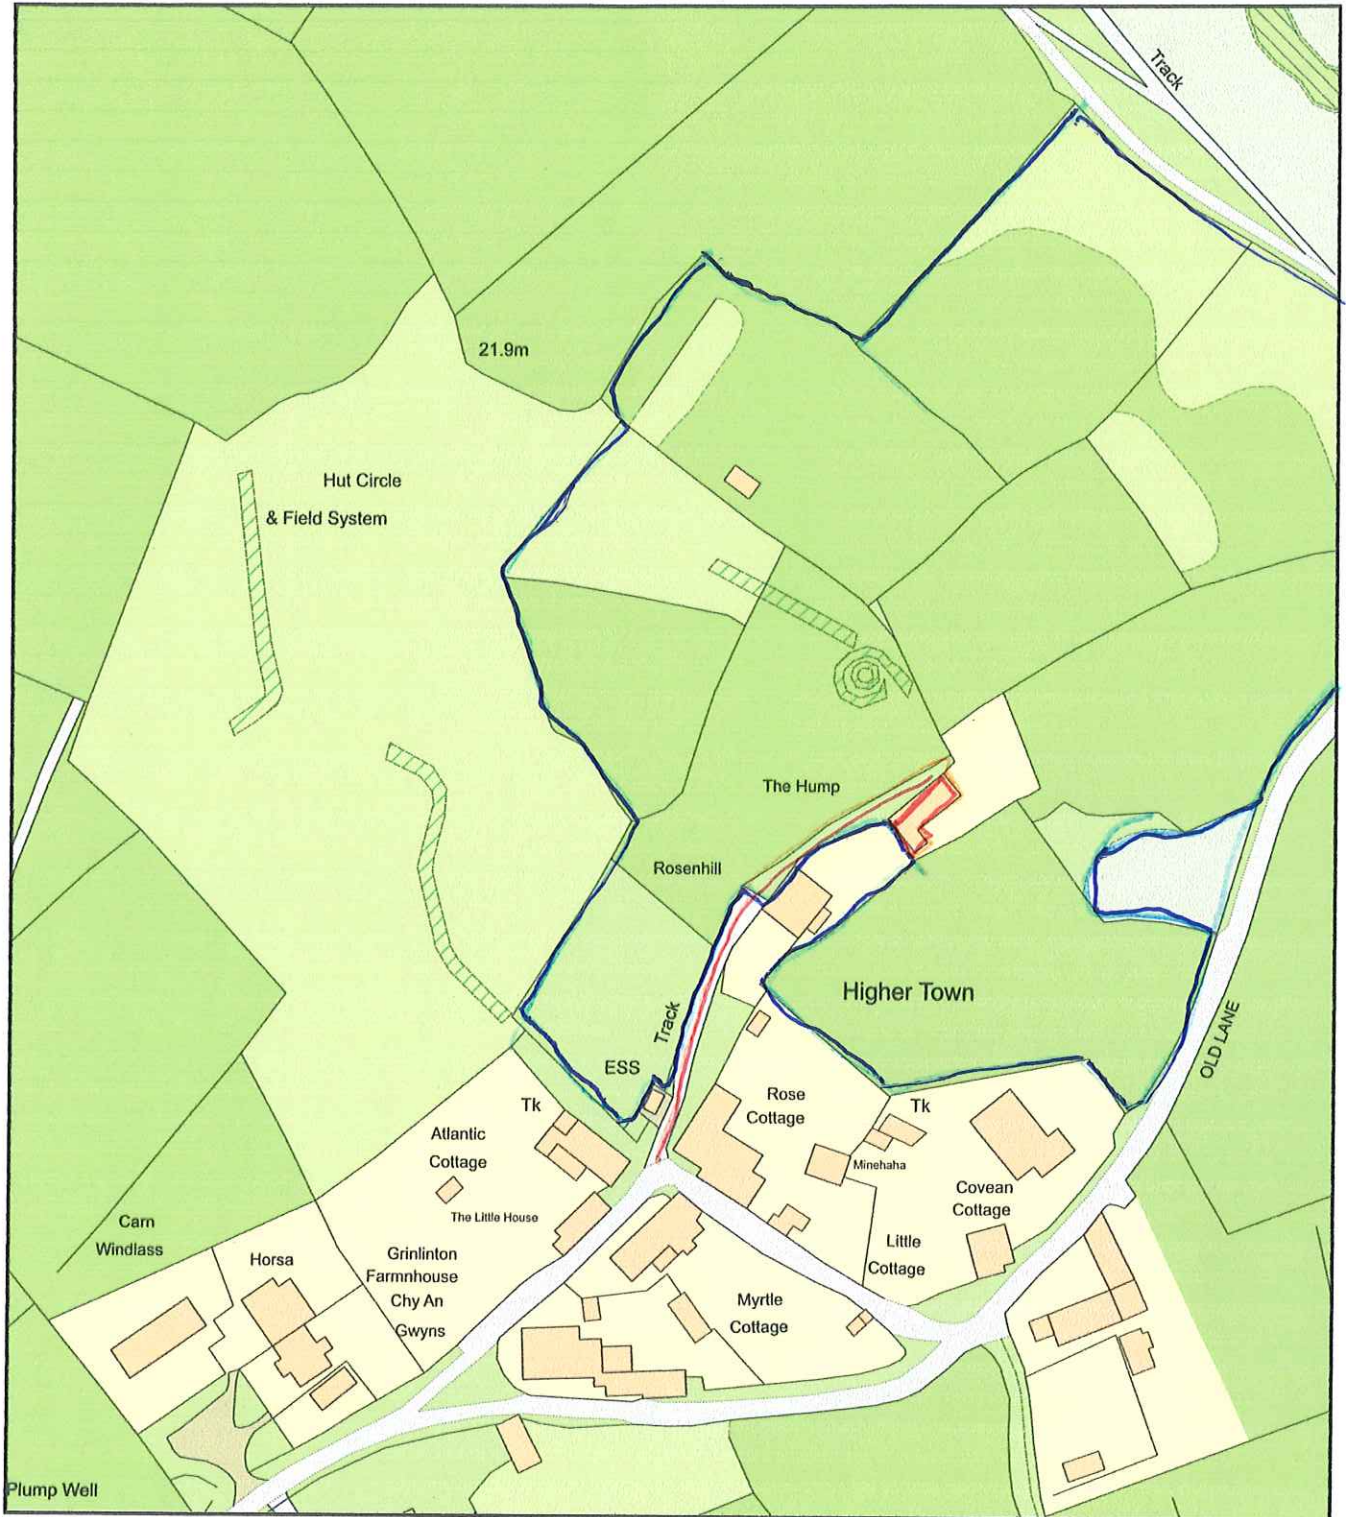

Plan Produced for: Amanda Pearce
Date Produced: 28 Jul 2019
Plan Number/Project ID: TQRQM19209122738008
Scale: 1:1250 @ A4

RECEIVED BY THE
PLANNING DEPARTMENT
30 JUL 2019

The Hump

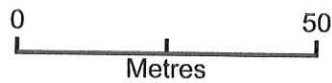

Plan Produced for: Amanda Pearce
Date Produced: 28 Jul 2019
Plan Number/Project ID: TQRQM19209122738008
Scale: 1:1250 @ A4

