


0 1 2 3 4 5 10


SCALE IN METRES

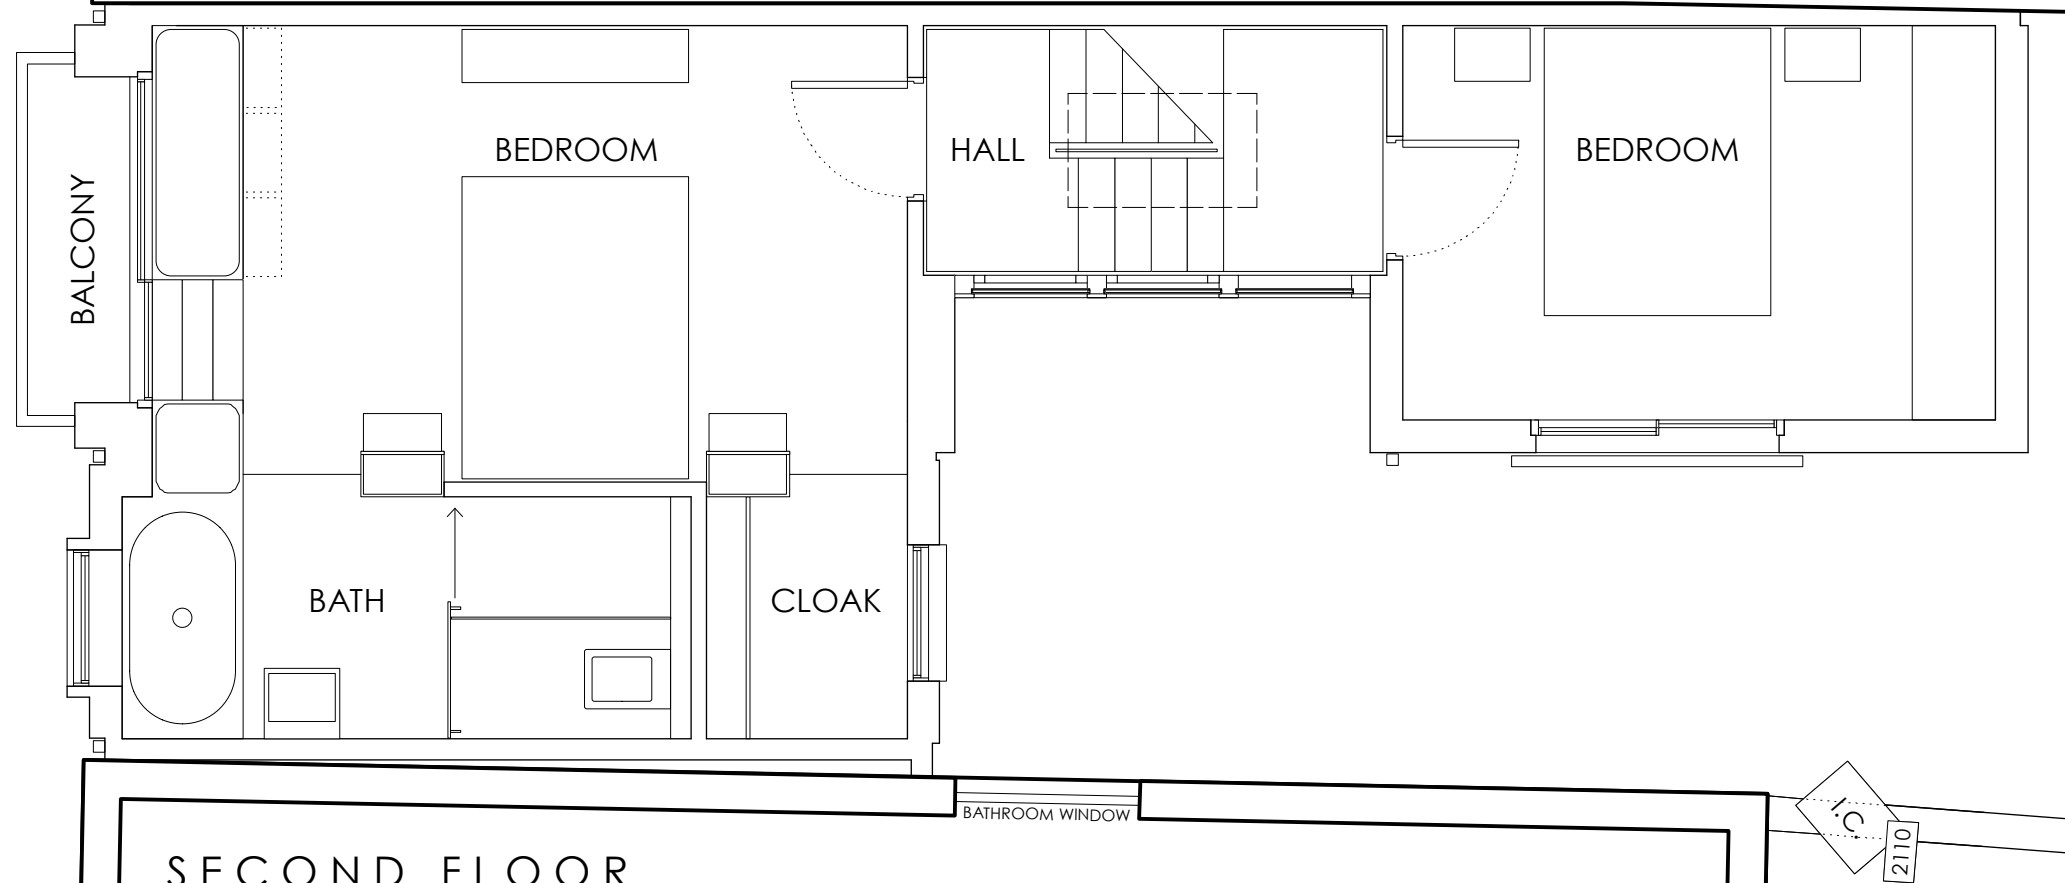

0  
1  
2  
3  
4  
5



0  
1  
2  
3  
4  
5

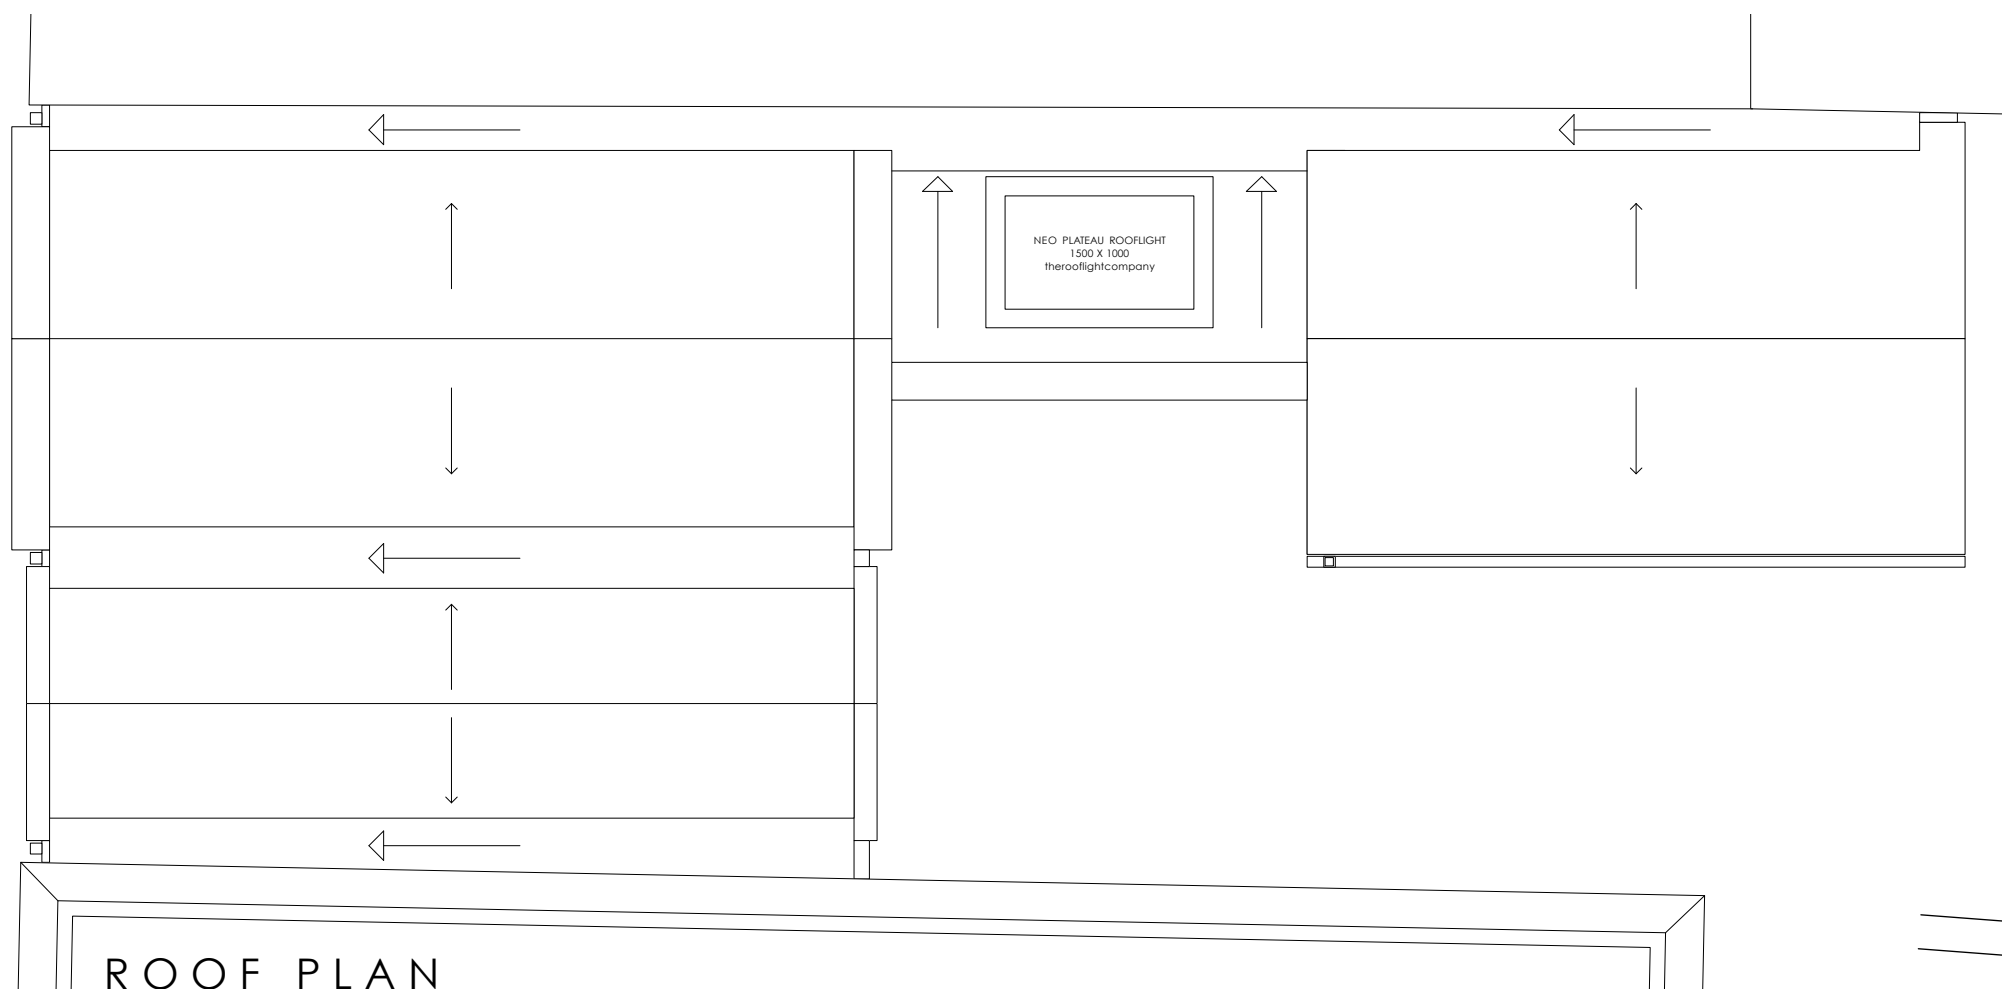

## PARK VIEW II

LOWER STRAND, ST MARY'S

### PROPOSED SECOND / ROOF

DRW NO. J19/06

DATE - JUNE 2019

SCALE - 1:50 @ A3