

Abstract

RECEIVED BY THE
PLANNING DEPARTMENT
04 SEP 2019

Sand and Boulders

Existing Slipway

Boat Houses

Existing Road Edged with Sleepers

Path

Glan

DUCHY of CORNWALL
Hugh House, Garrison, St. Mary's, Isles of Scilly, TR21 0LS
Tel: 01720 422508 Email: ios@duchyofcornwall.org

Porthloo Boat Park
St Mary's

SCALE: 1 : 500 @ A4
DATE: 28/08/2019
FILE REFERENCE:
ENTER FILENAME HERE
© Crown copyright and database rights 2017.
Ordnance Survey Licence 100023148

N



Hugh House, Garrison, St. Mary's, Isles of Scilly, TR21 0LS
Tel: 01720 422508 Email: ios@duchyofcornwall.org

Porthloo Boat Park
St Mary's

SCALE: 1 : 500 @ A4
DATE: 28/08/2019

FILE REFERENCE:
ENTER FILENAME HERE


© Crown copyright and database rights 2017.
Ordnance Survey Licence 100023148



PLAN A

110m² + 55m² 165m²

Aerial View

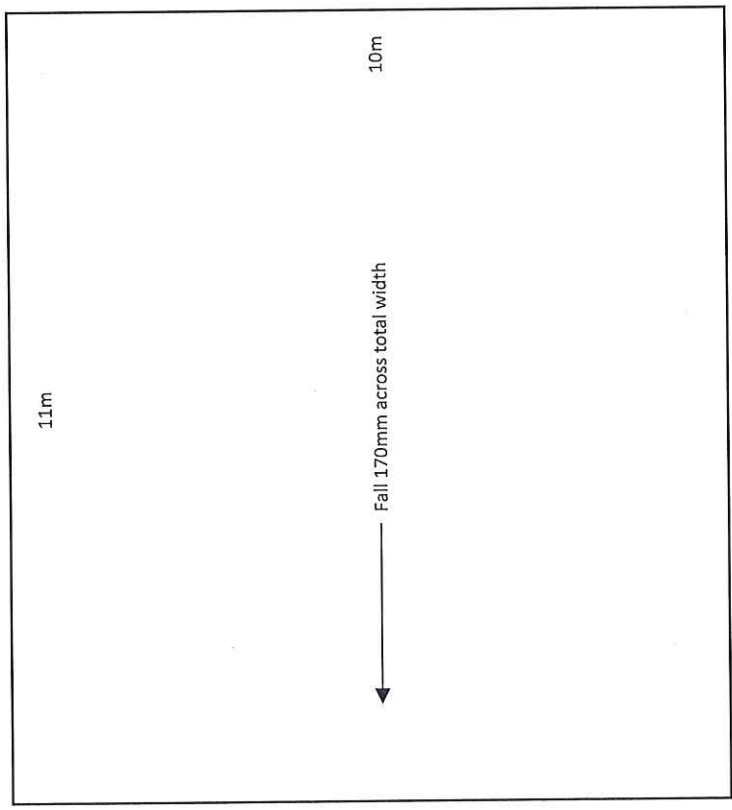


The area for the proposed concrete works will be excavated to an overall depth of 150mm. The existing ground conditions show hard-core material which has been ground down due to the turning actions of the vehicles and trailers using the boat-park.

The excavated material will be re-used as part of the concrete mix and it is anticipated that there will be no surplus material upon completion. Should, however, there be any surplus material, this will be removed to the EA licenced site at Pendrethan by the local contractor.

Each concreted area will contain A252 mesh to give additional strength and each concrete section will be pinned together with 12mm dowel pins at 750mm spacing – including to existing concrete hard standing.

RECEIVED BY THE
PLANNING DEPARTMENT
04 SEP 2019


Cross Section View

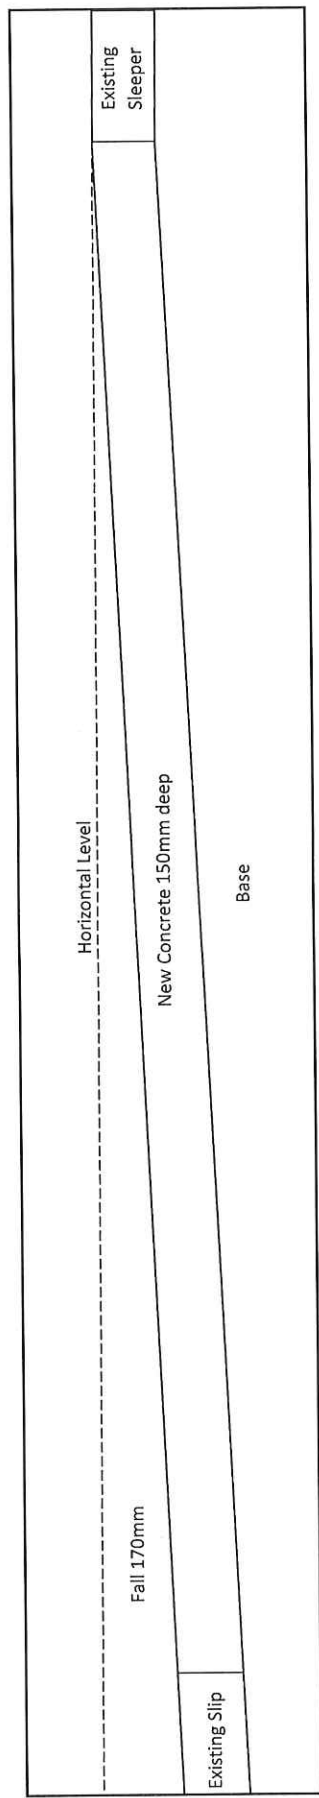

19 - 05 1


PLAN B

Aerial View

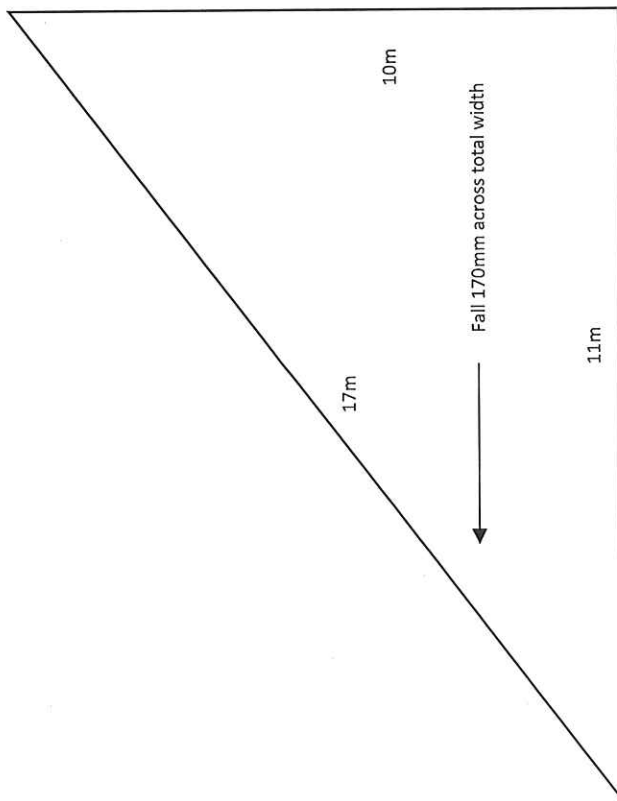

RECEIVED BY THE
PLANNING DEPARTMENT
04 SEP 2019

Cross Section View

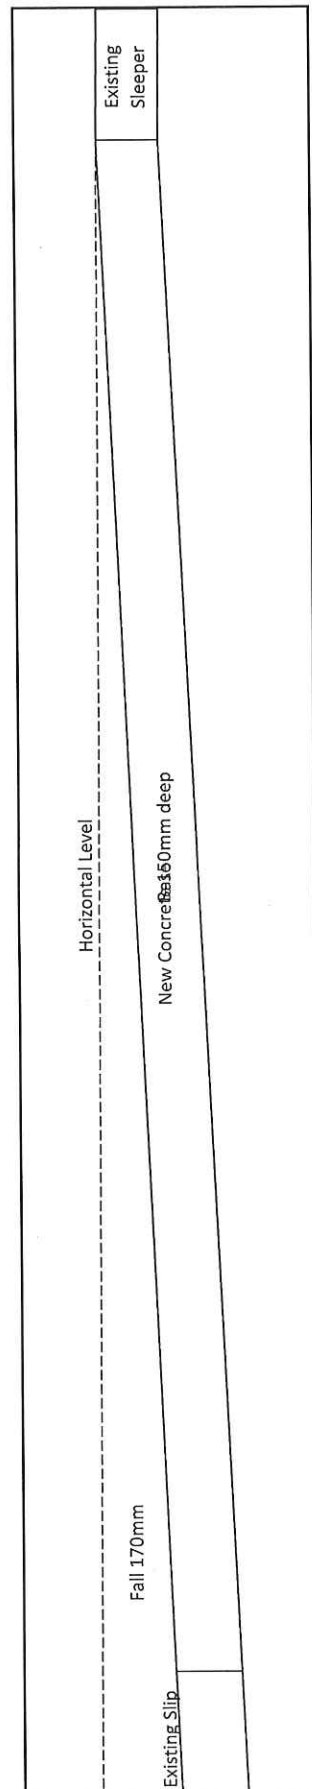

19-051