



*Ground Floor
Plan*

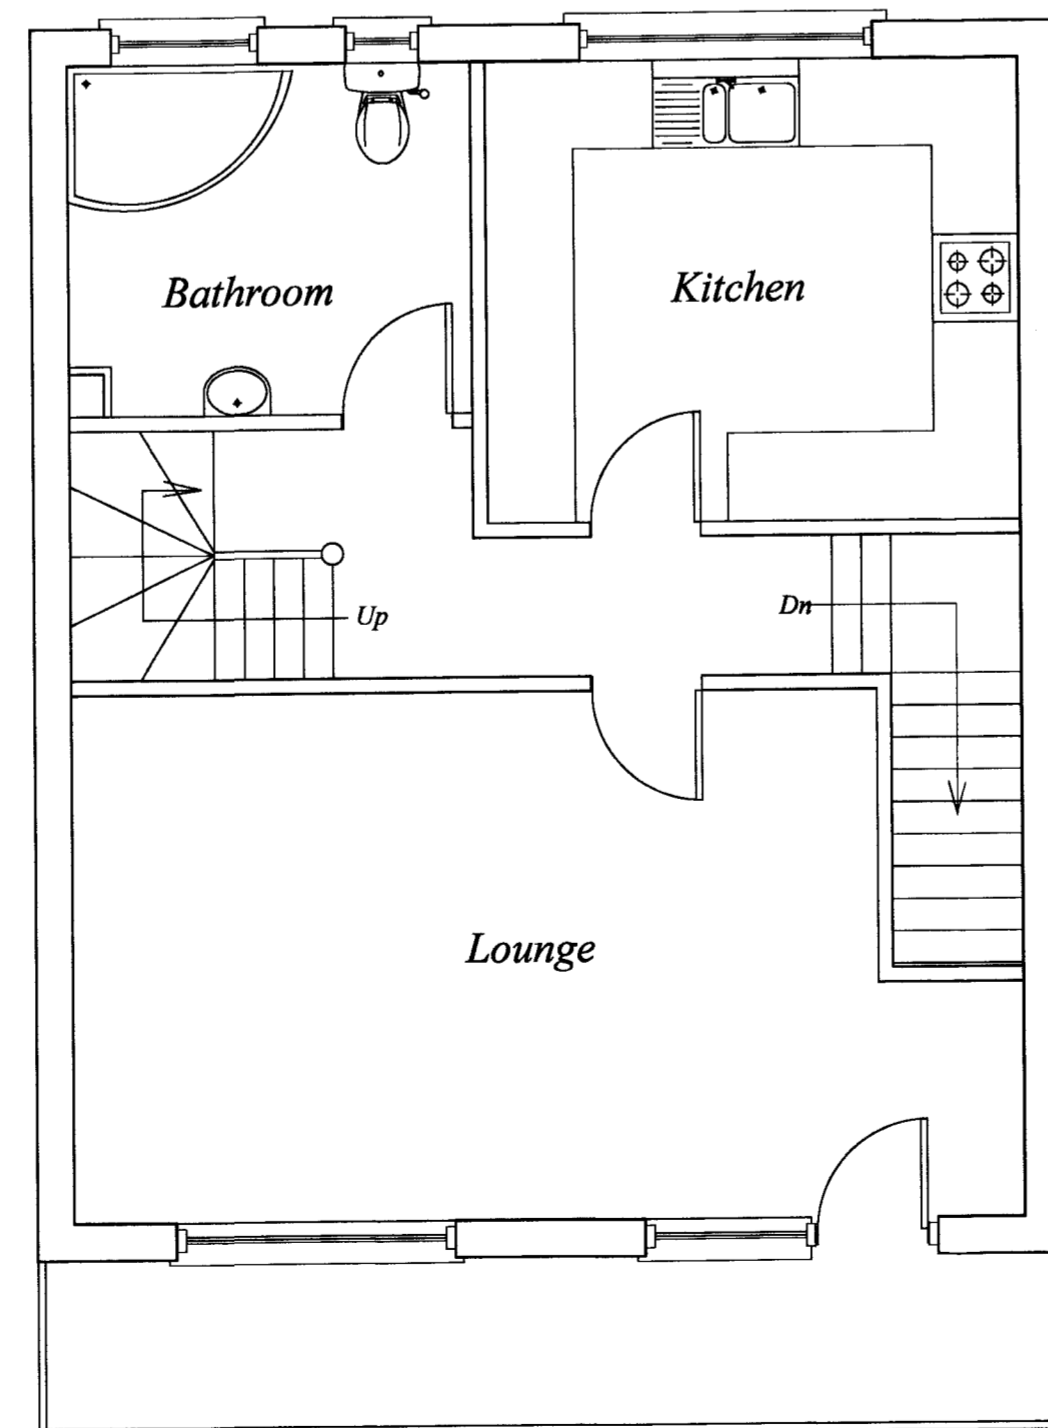

*First Floor
Plan*

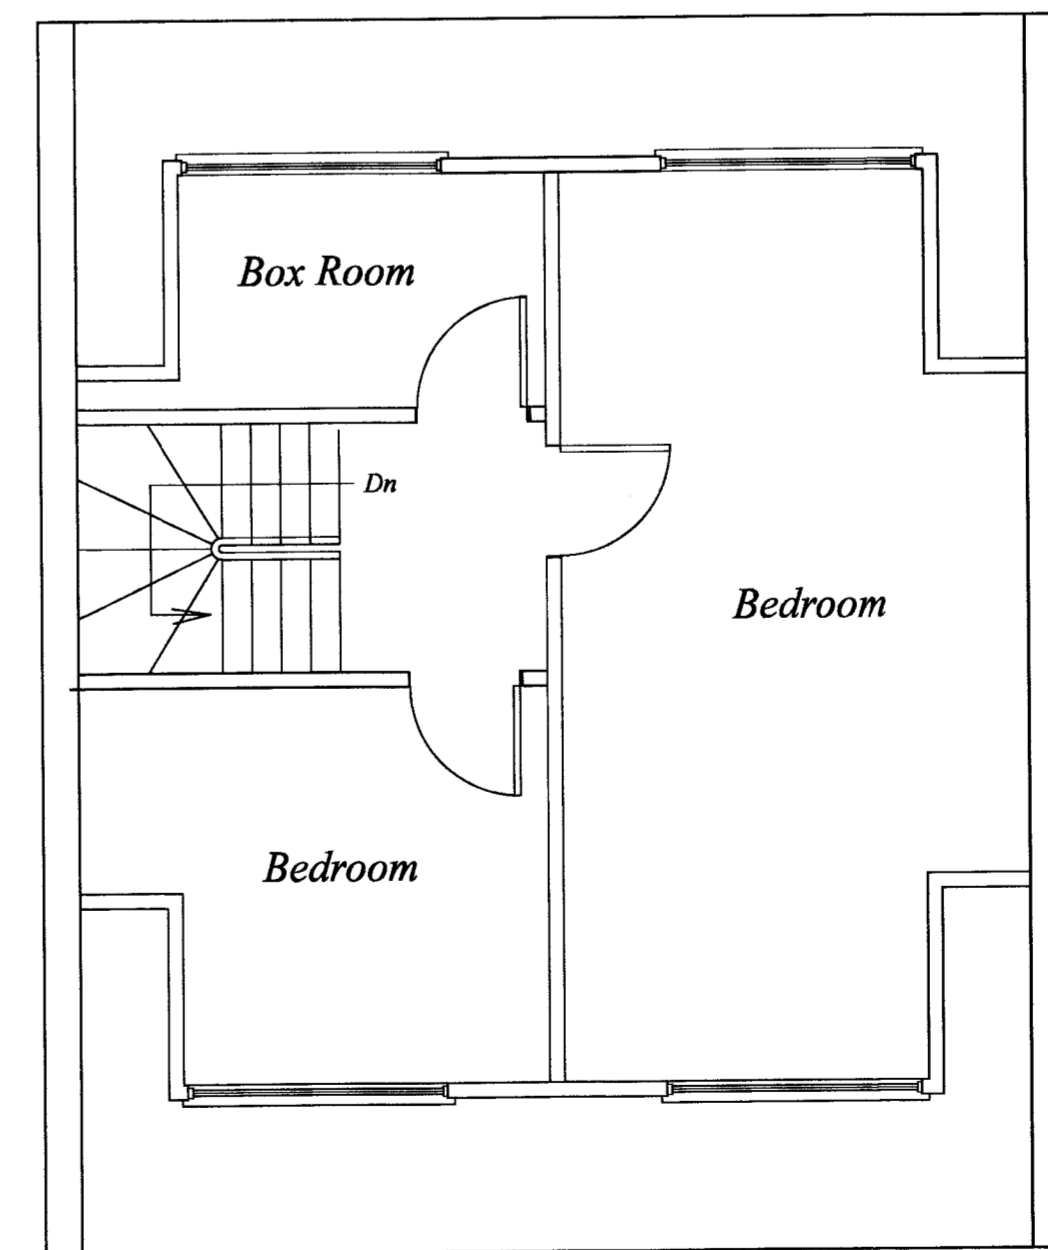


*Roof Space
Plan*

*The Holt
Rams Valley
St. Mary's
Isles of Scilly*

Existing Building

Mr Mrs J Squire

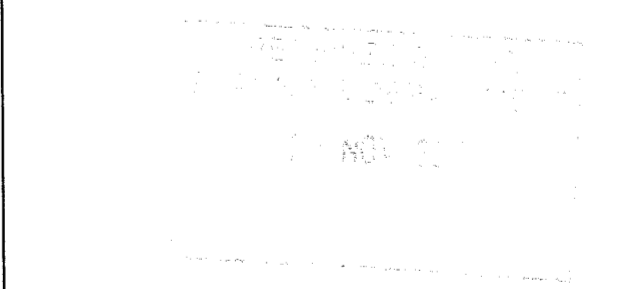

N.B.-No measurements to be scaled from this drawing unless specified. Whilst all efforts are made to insure accurate measurements Any discrepancies should be reported immediately to the architect.

© Copyright Paul Osborne

Date - November 2019
Amended -
Scale - 1 : 50 @ A1

PAUL OSBORNE
CARN THOMAS
ST. MARY'S, ISLES of SCILLY.
TR21 0PT Tel (01720) 423066
Email: paul@sailscilly.com

H-EB-1a