


P/19/061/HH Position of x1 Bird Box and x1 Bat Box

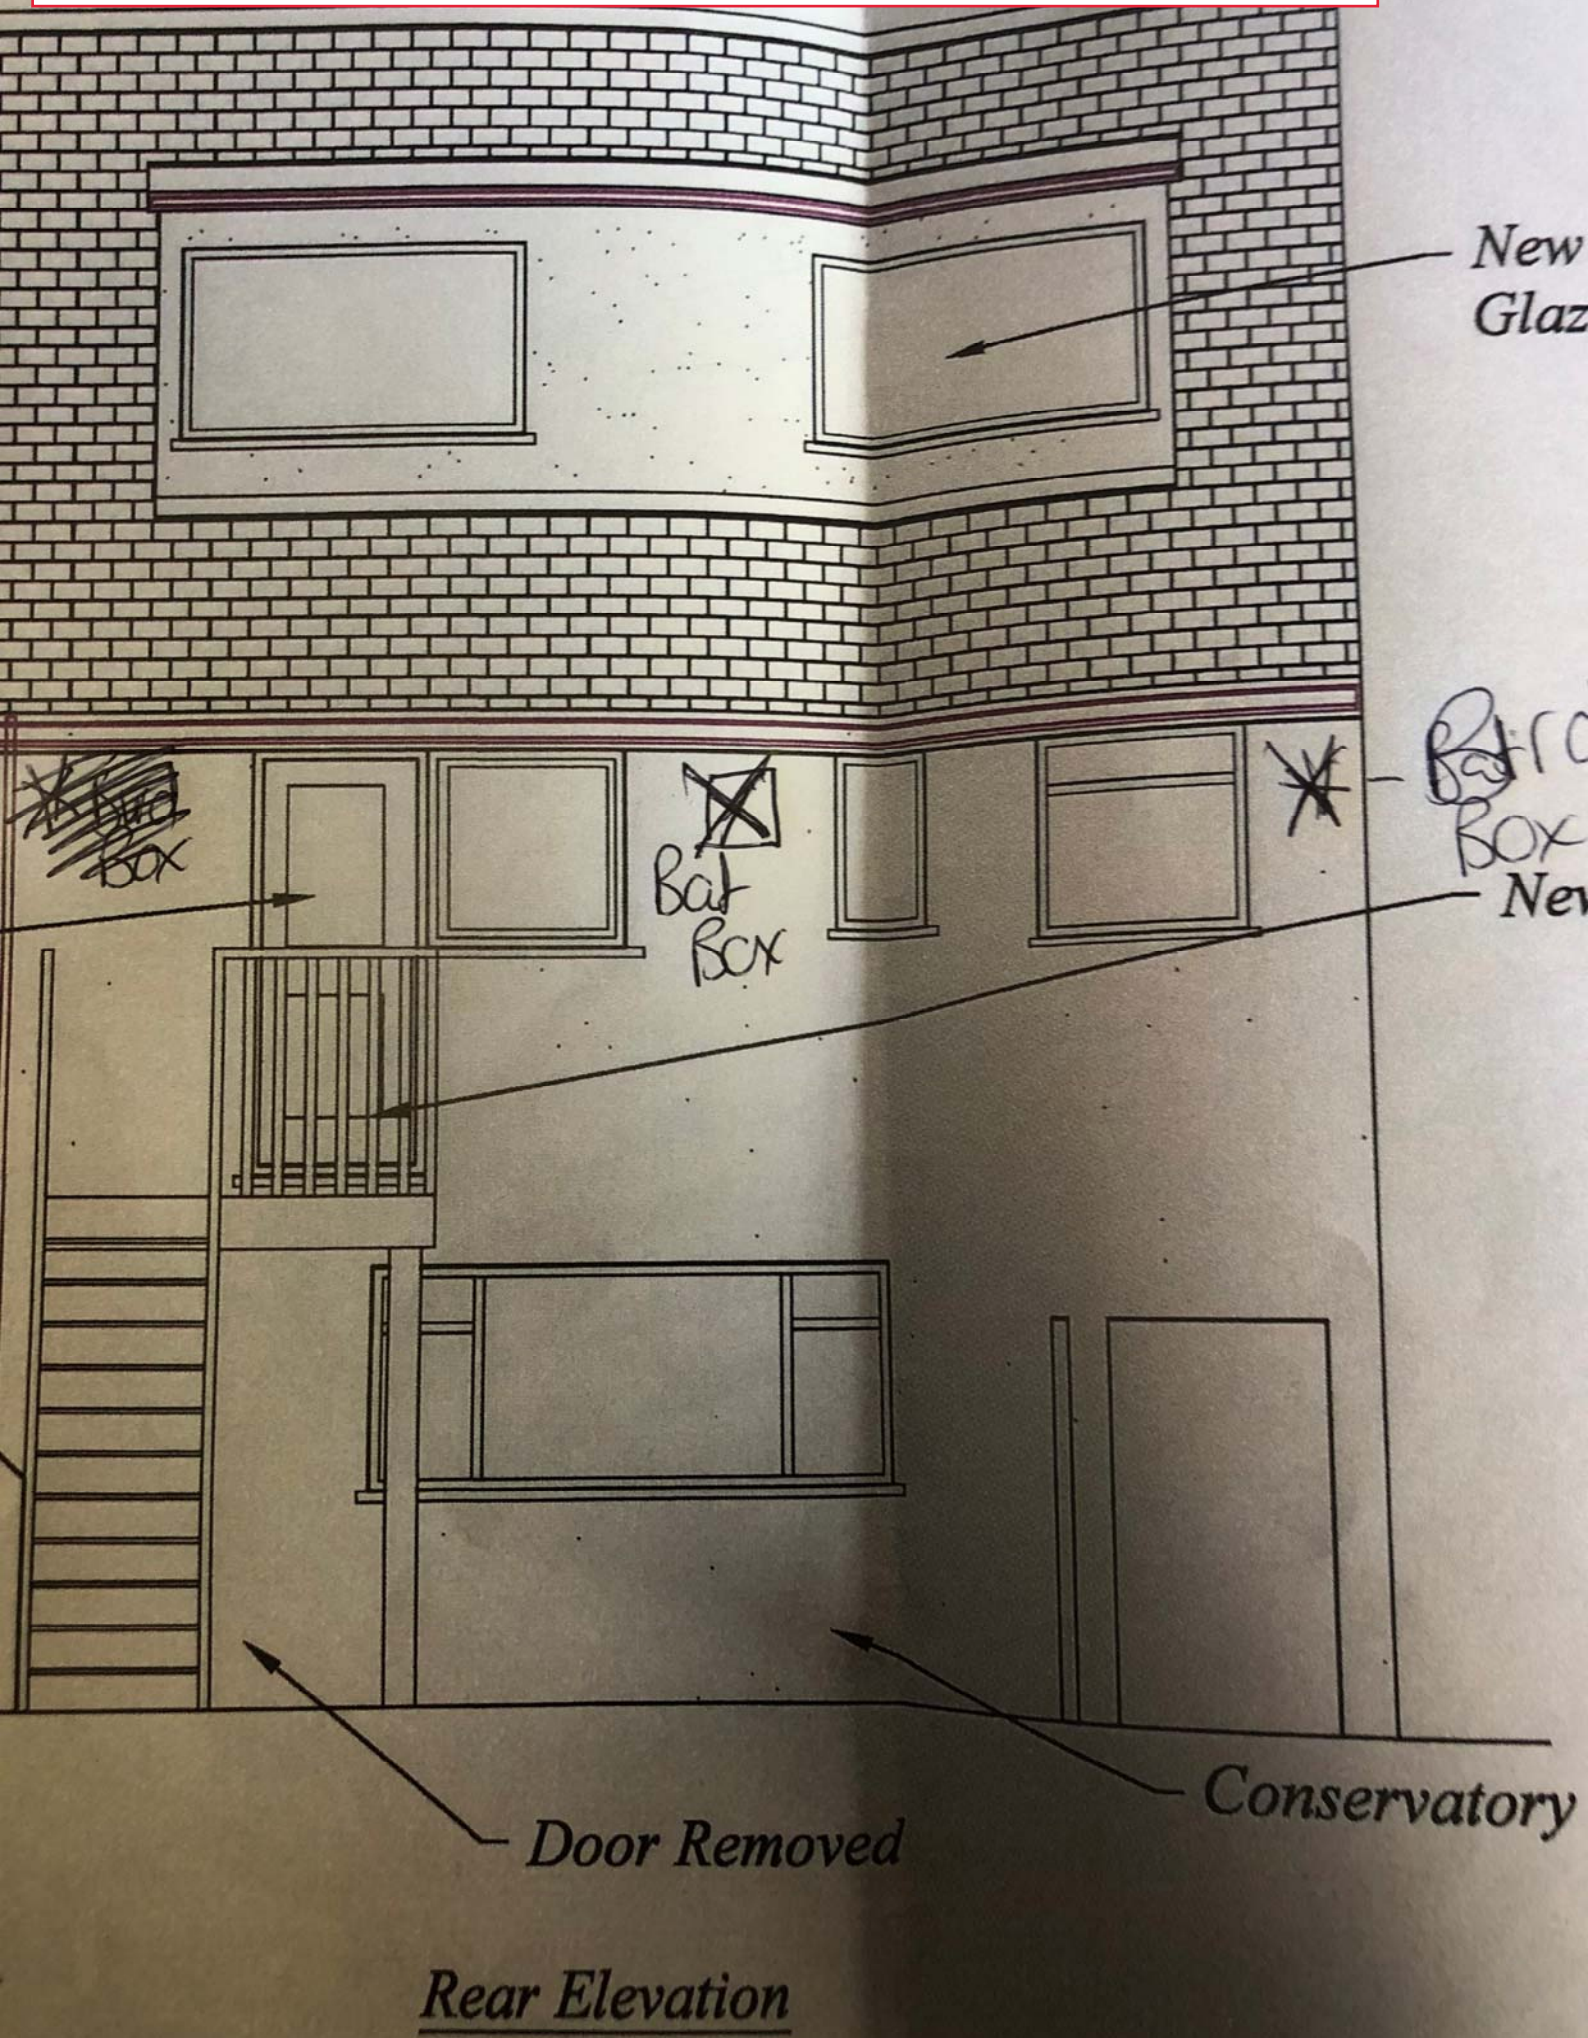

New Glaz

Bat Box New

Bat Box

Bird Box

Conservatory

Door Removed

Rear Elevation