

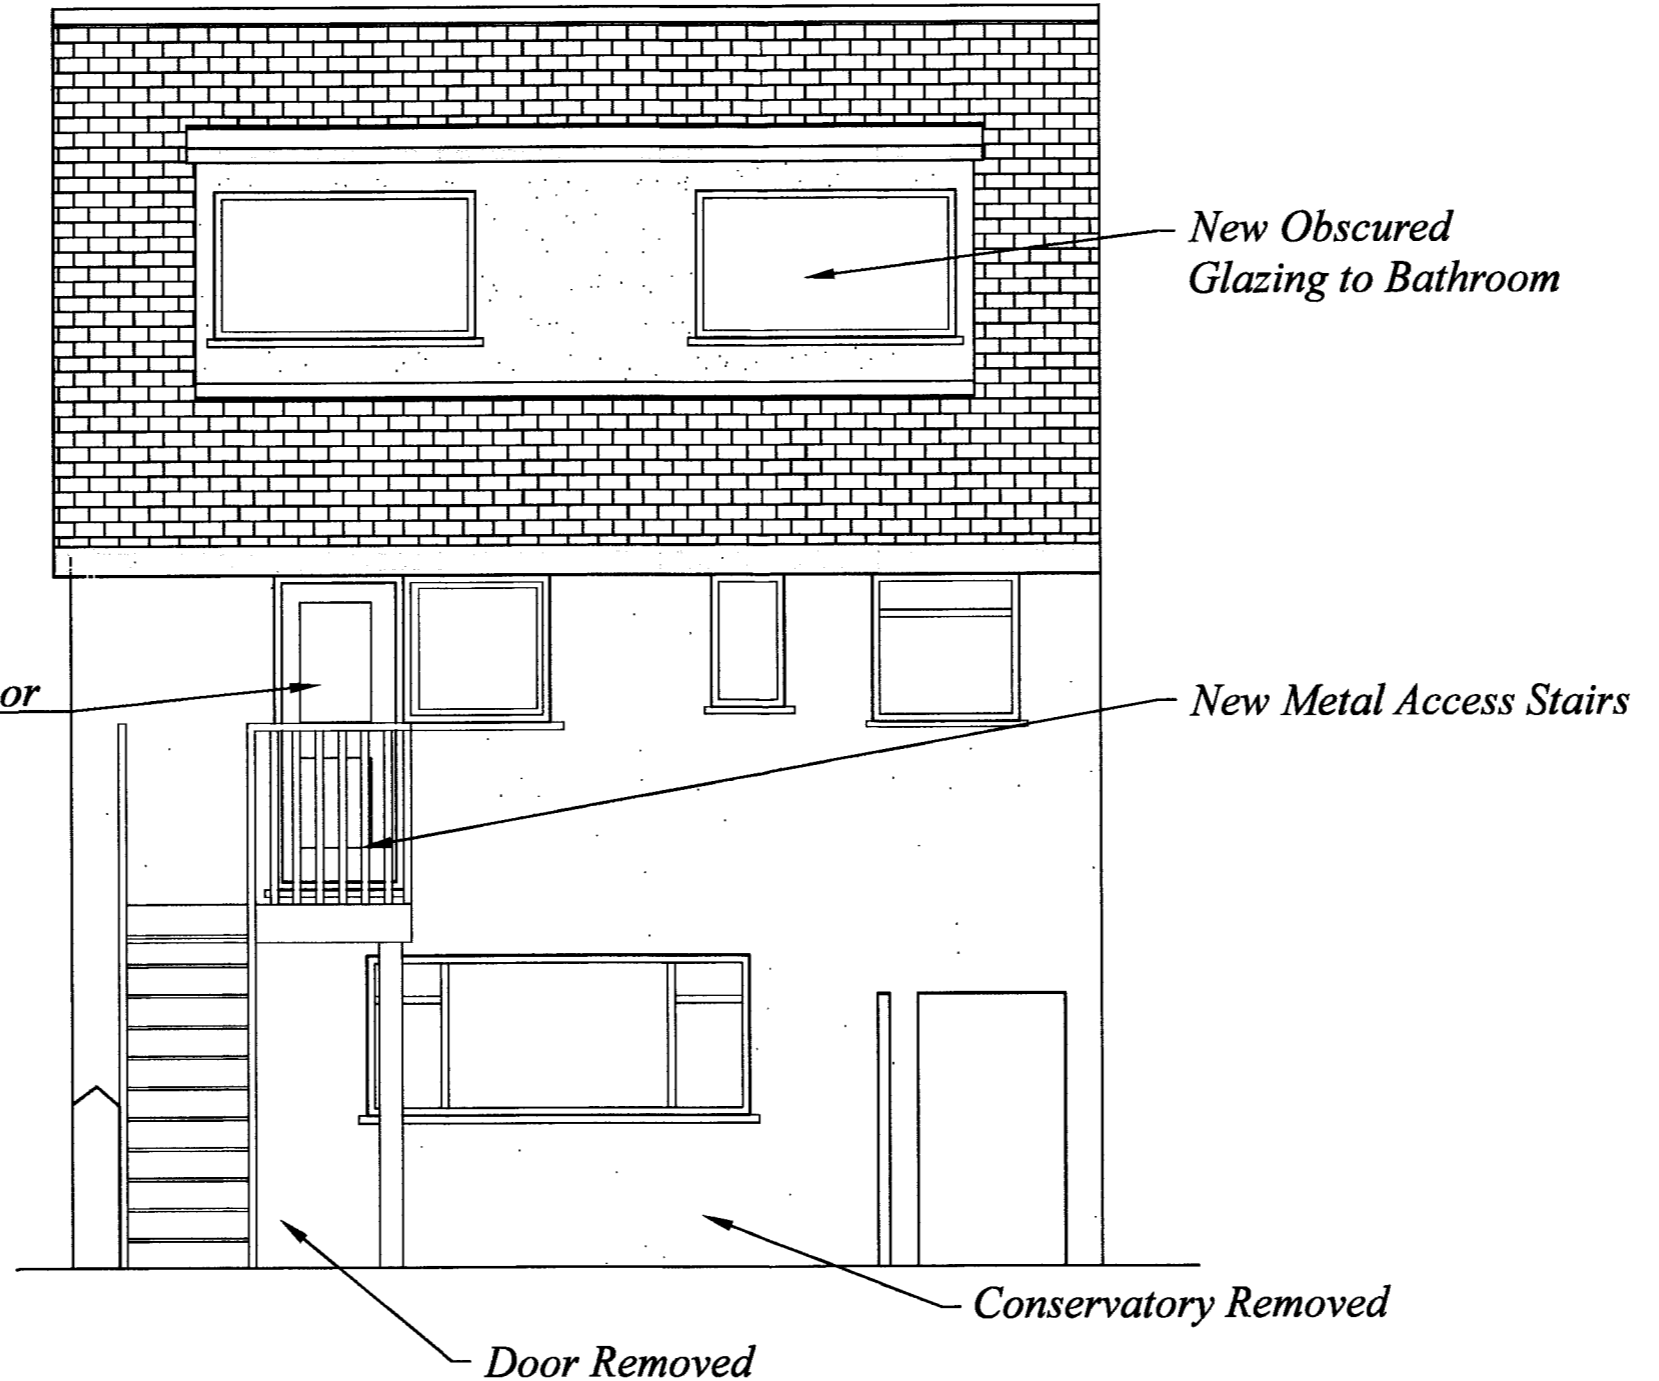
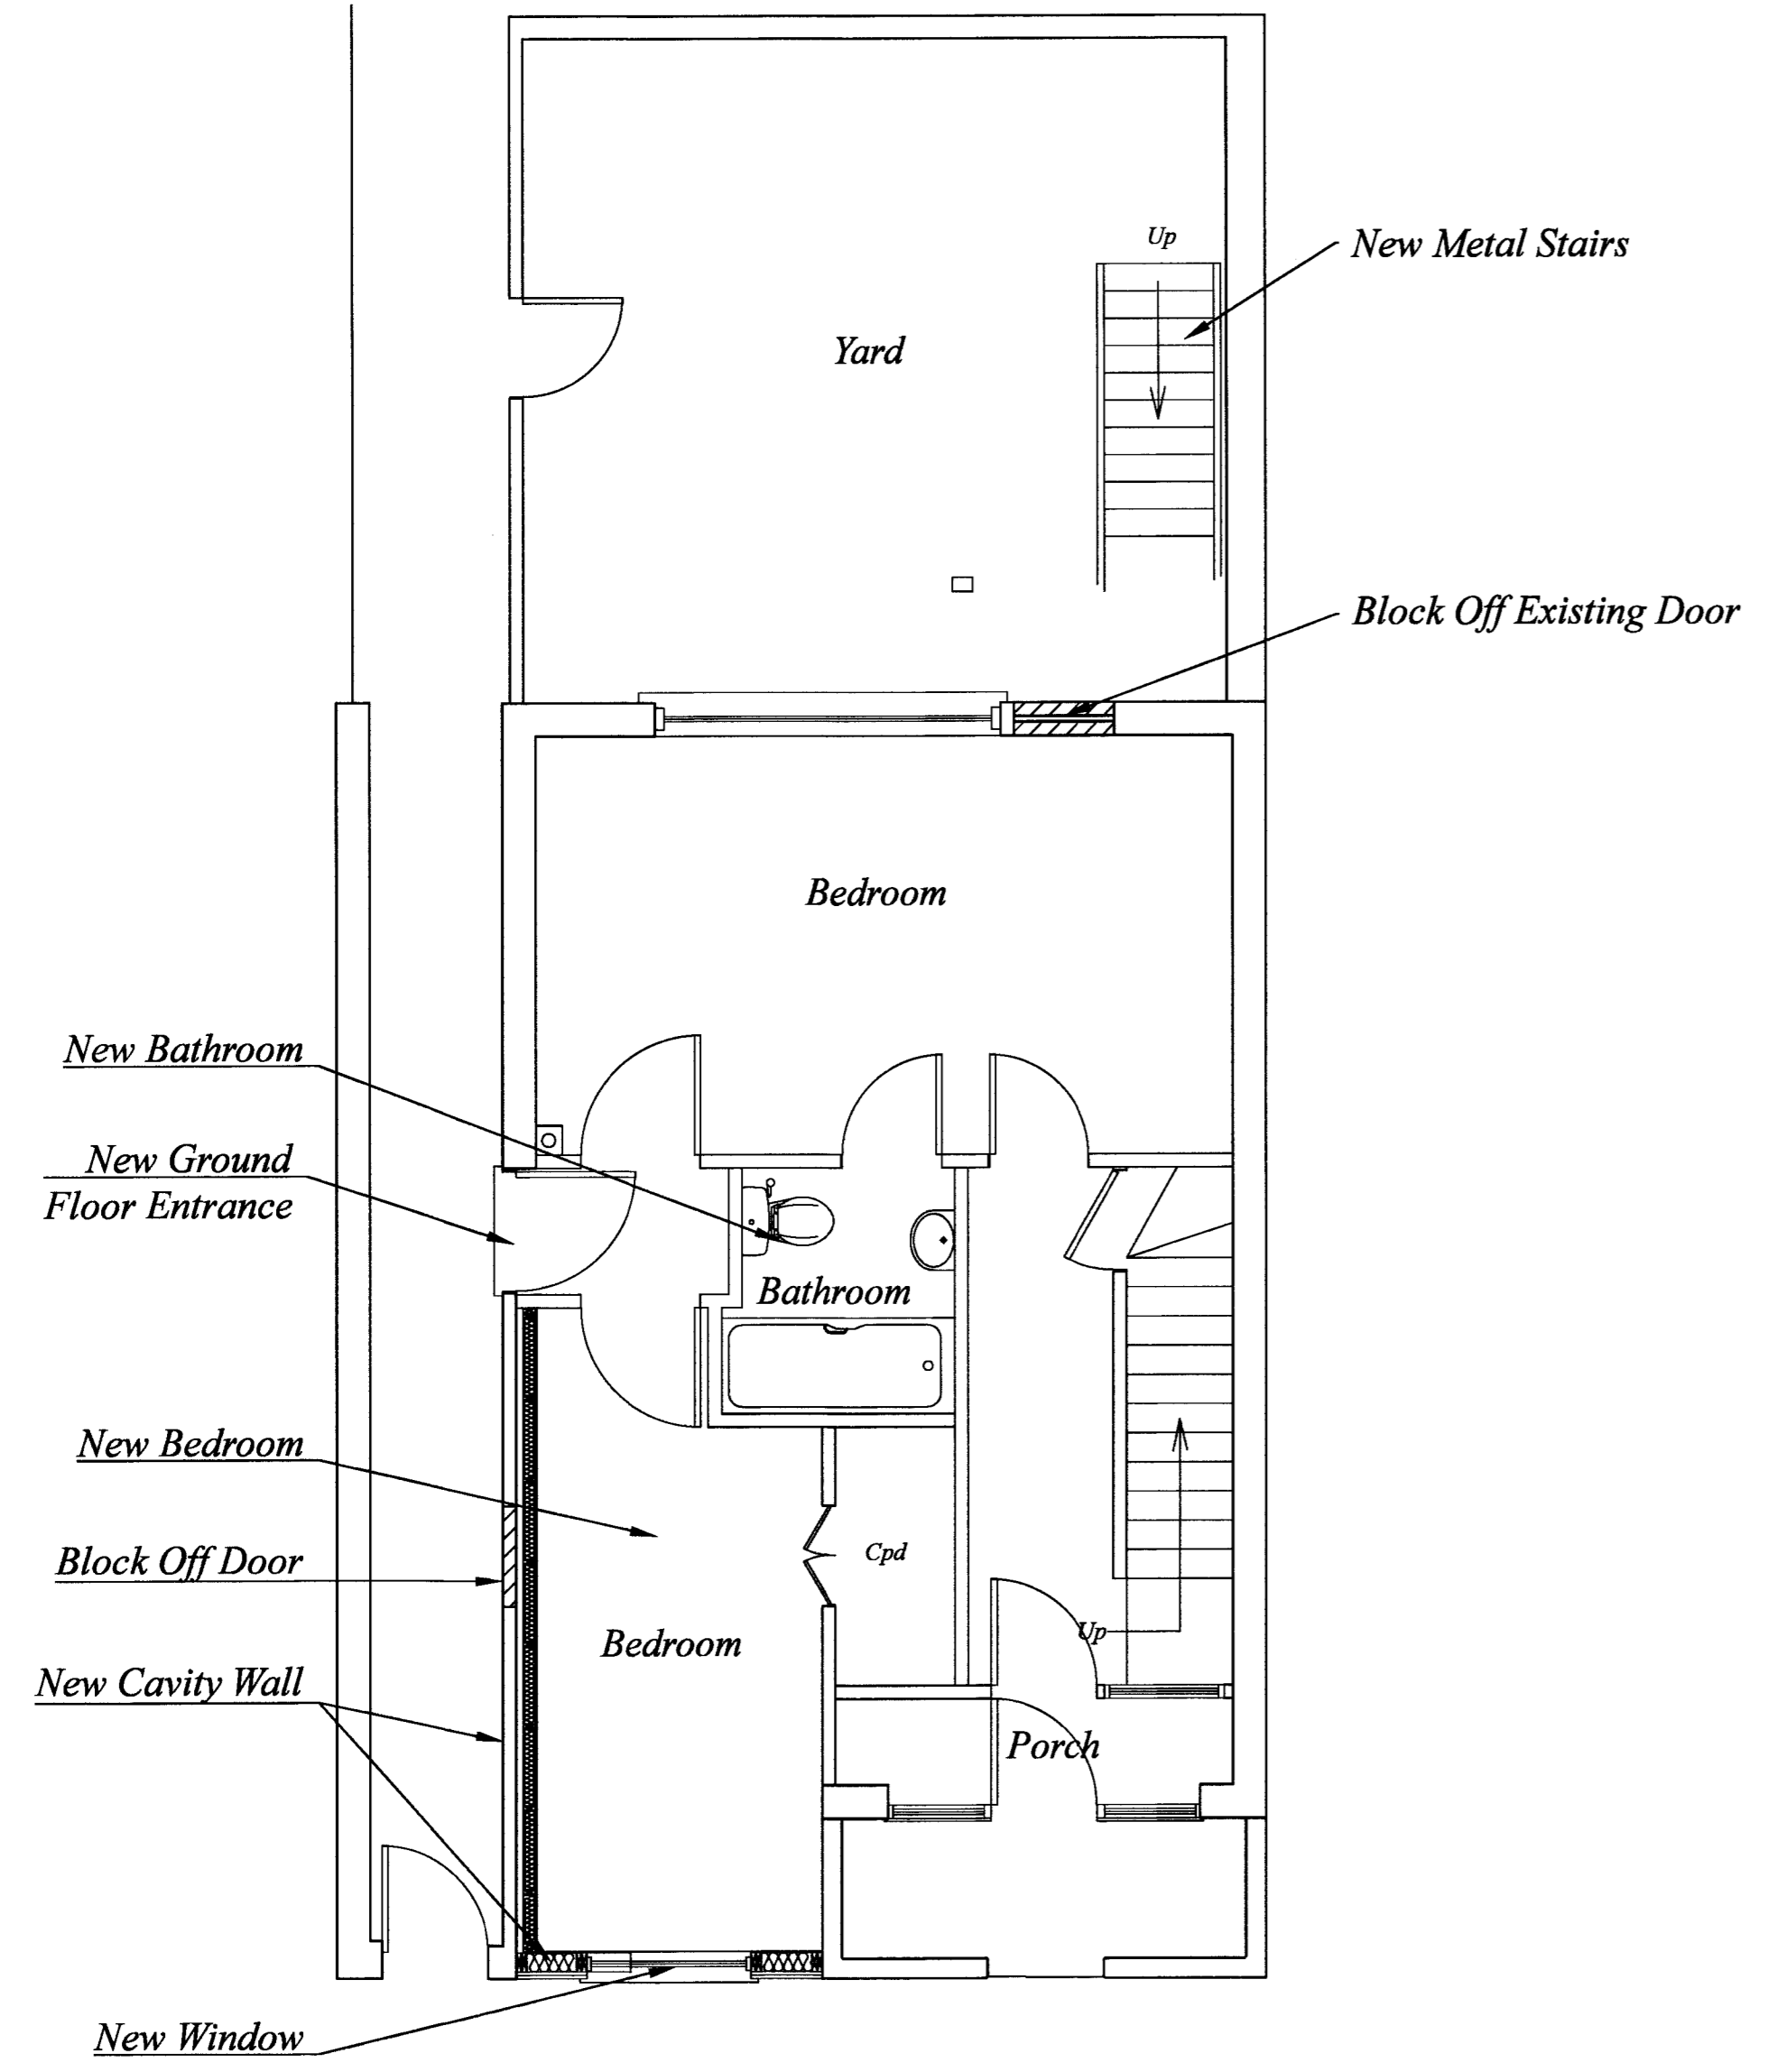



Front Elevation

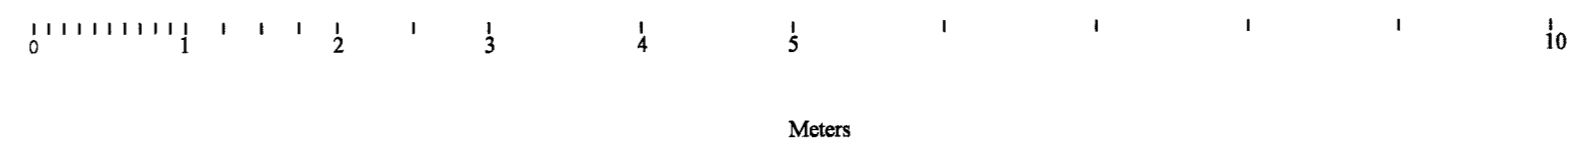


Rear Elevation

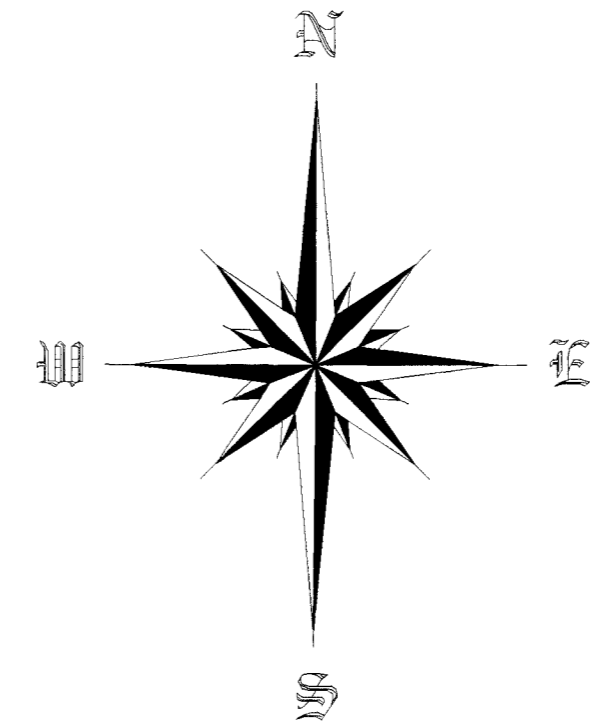

Ground Floor Plan

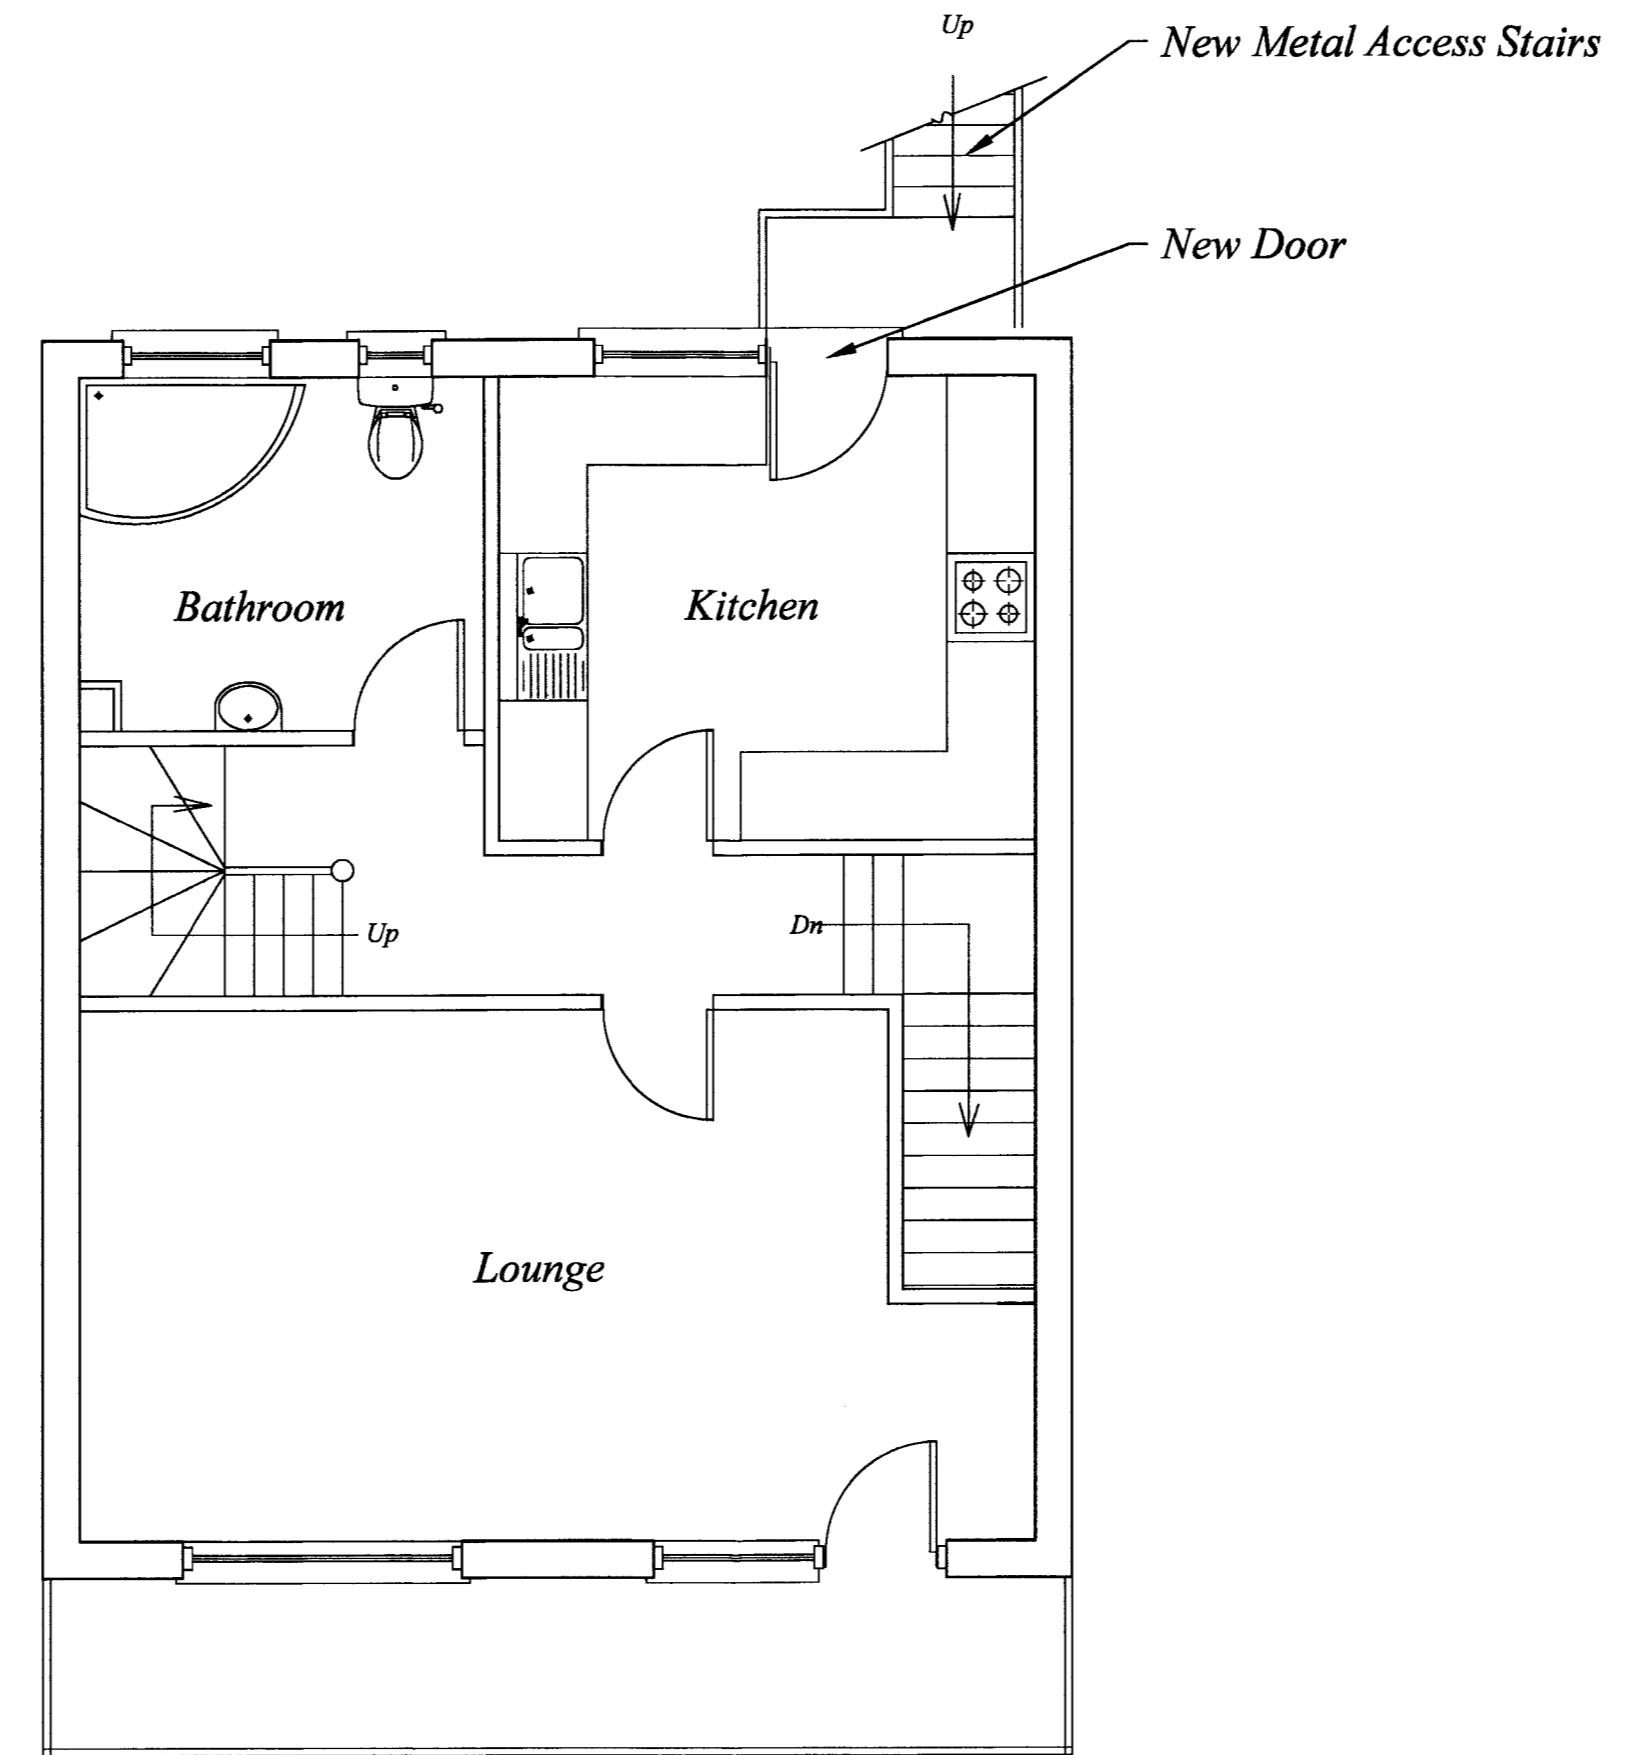

First Floor Plan

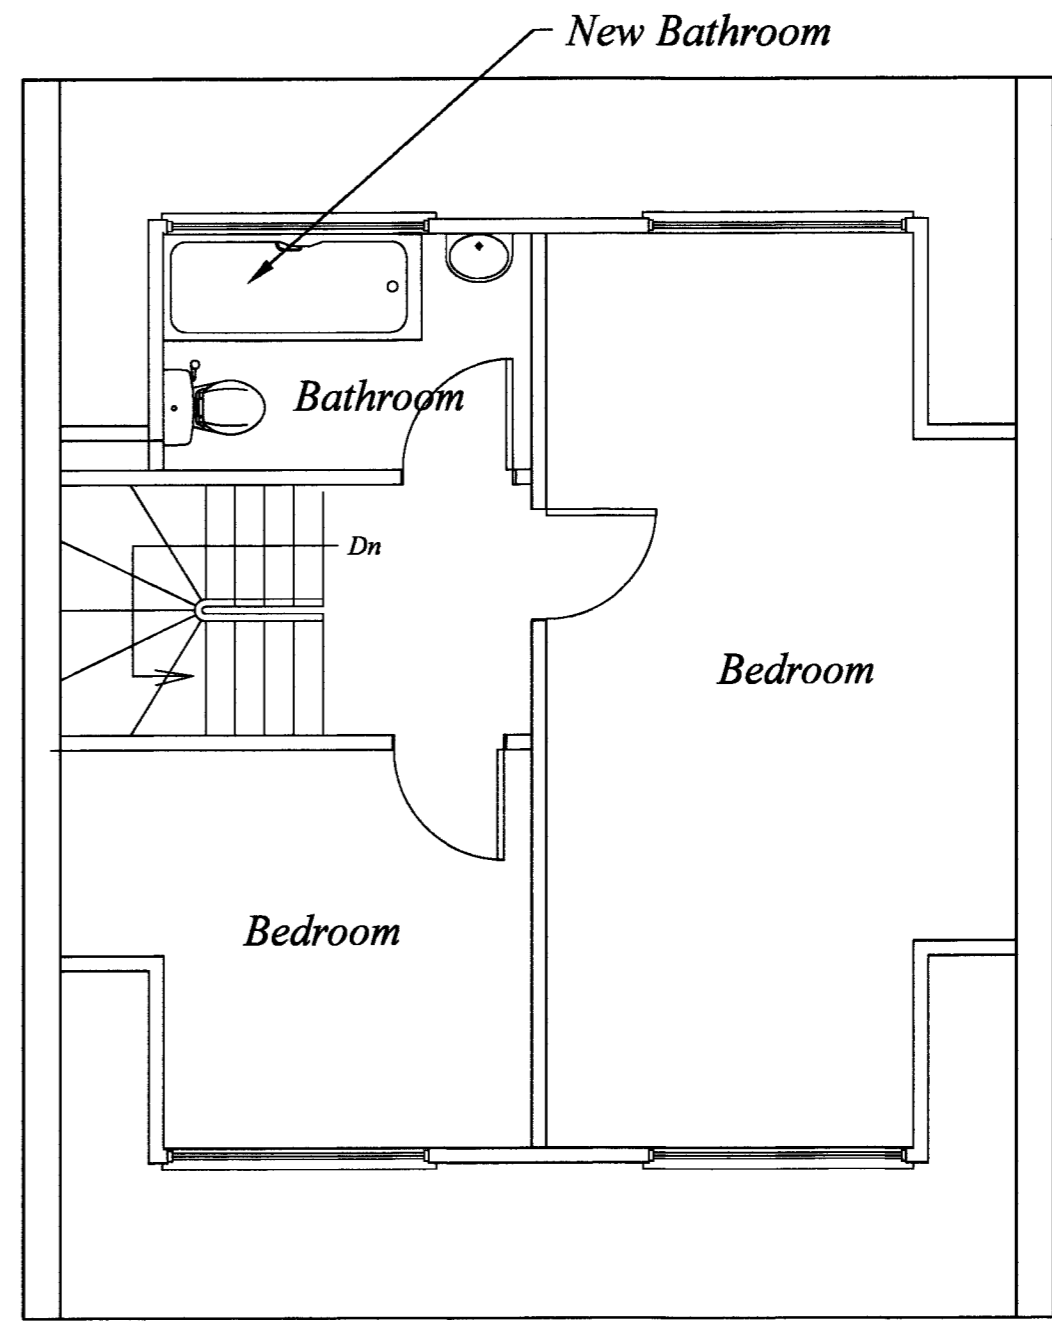

Roof Space Plan

*The Holt
Rams Valley
St. Mary's
Isles of Scilly*

*Proposed
Alterations to
Dwelling*

Mr Mrs J Squire

N.B. - No measurements to be scaled from this drawing unless specified. Whilst all efforts are made to insure accurate measurements Any discrepancies should be reported immediately to the architect.
© Copyright Paul Osborne

Date - November 2019
Amended -
Scale - 1 : 50 @ A1

PAUL OSBORNE
CARN THOMAS
ST. MARY'S, ISLES OF SCILLY.
TR21 0PT Tel (01720) 423377
Email: paul@sailsilly.com

H-PA-1a