


\* PROPOSED NEW WINDOWS  
IMPROVED PRODUCT VISIBILITY

NOTE.  
ALL DIMENSIONS TO BE CHECKED ON SITE BY CONTRACTOR  
PRIOR TO MANUFACTURE OF WINDOWS.

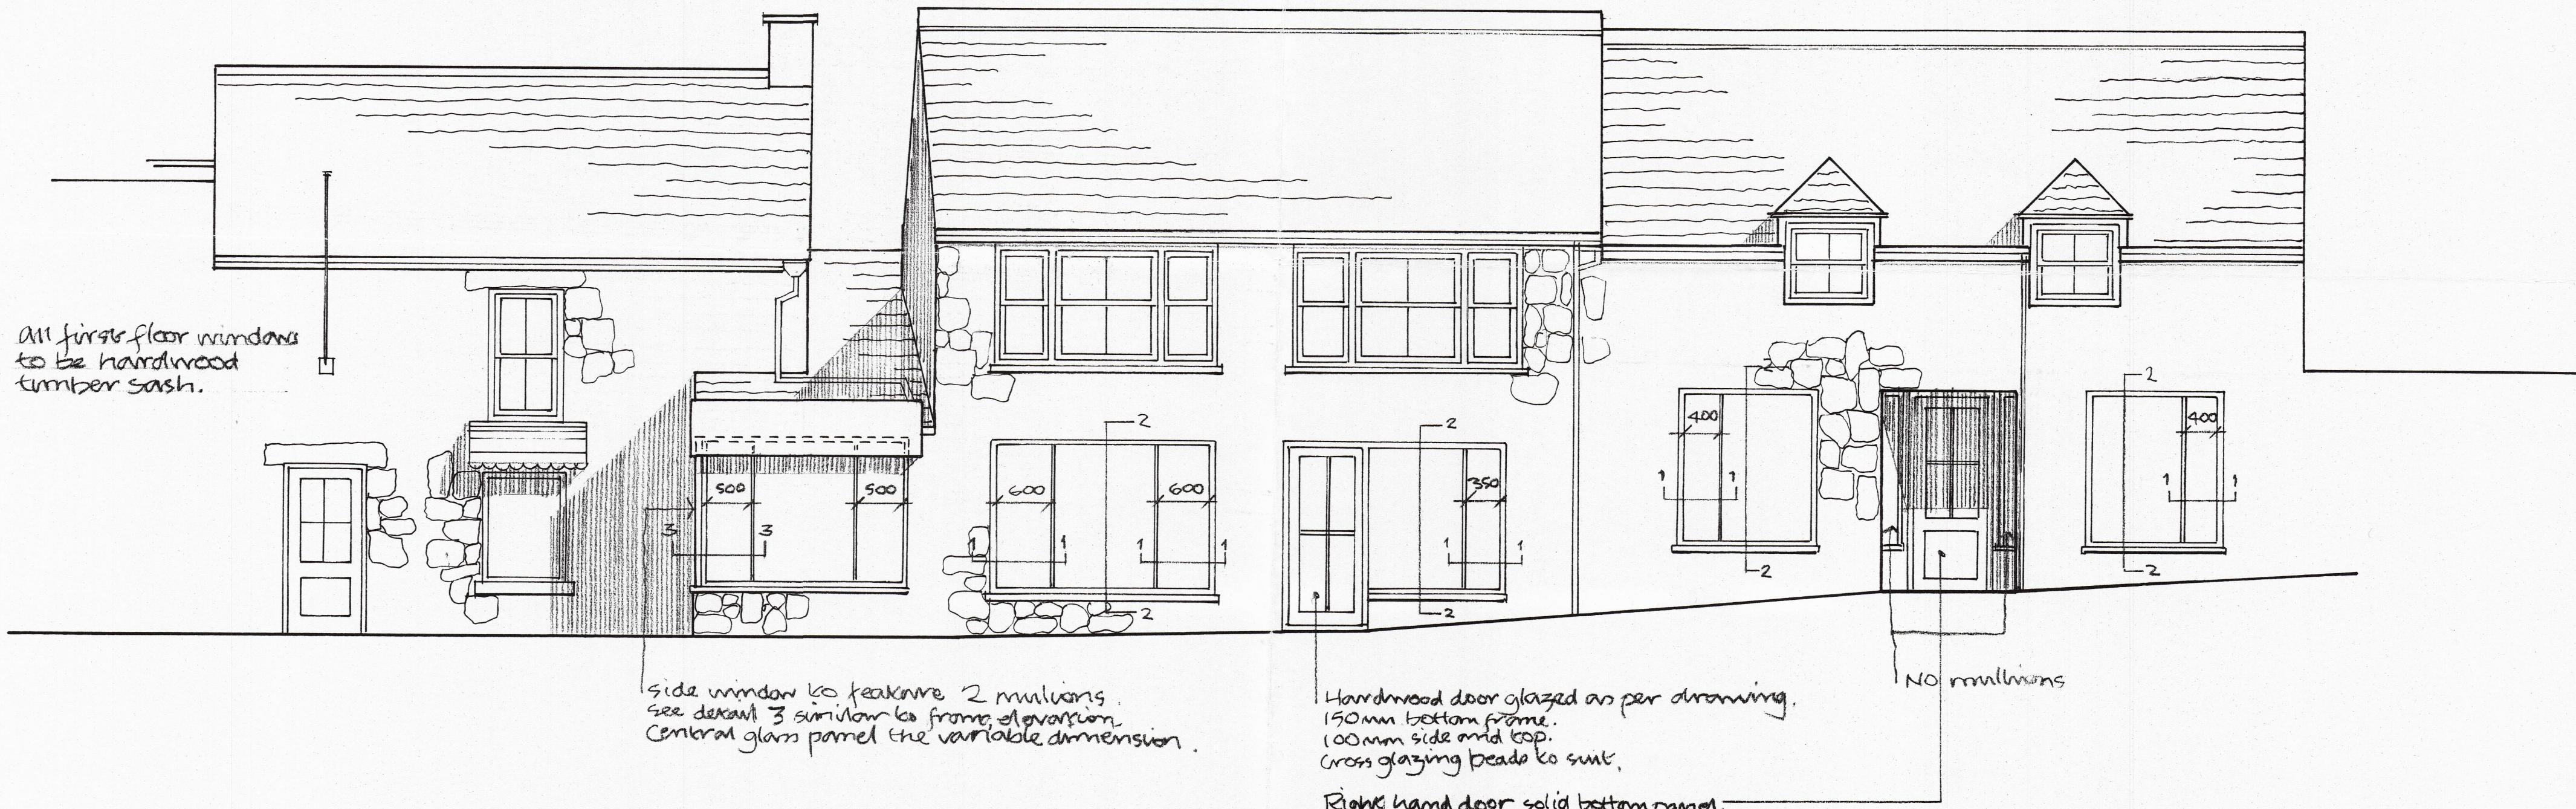

c. construction issue. Nov. 07

PLEASE READ THIS DRAWING IN ASSOCIATION WITH DETAILS 1, 2, 3,

Barry Cope + Associates.  
PROPOSED NEW SHOP FRONT  
AND WINDOWS.

THE FOREDECK.  
1 SILVER ST. ST. MARY'S.  
1:50. April '07. bdc. 2007 2 c.