


TYPICAL PLAN 1:2. WINDOW DETAIL.  
 THE NEW SHOP FRONT AT THE FOREDECK 1, SILVER ST, ST MARY'S.


1

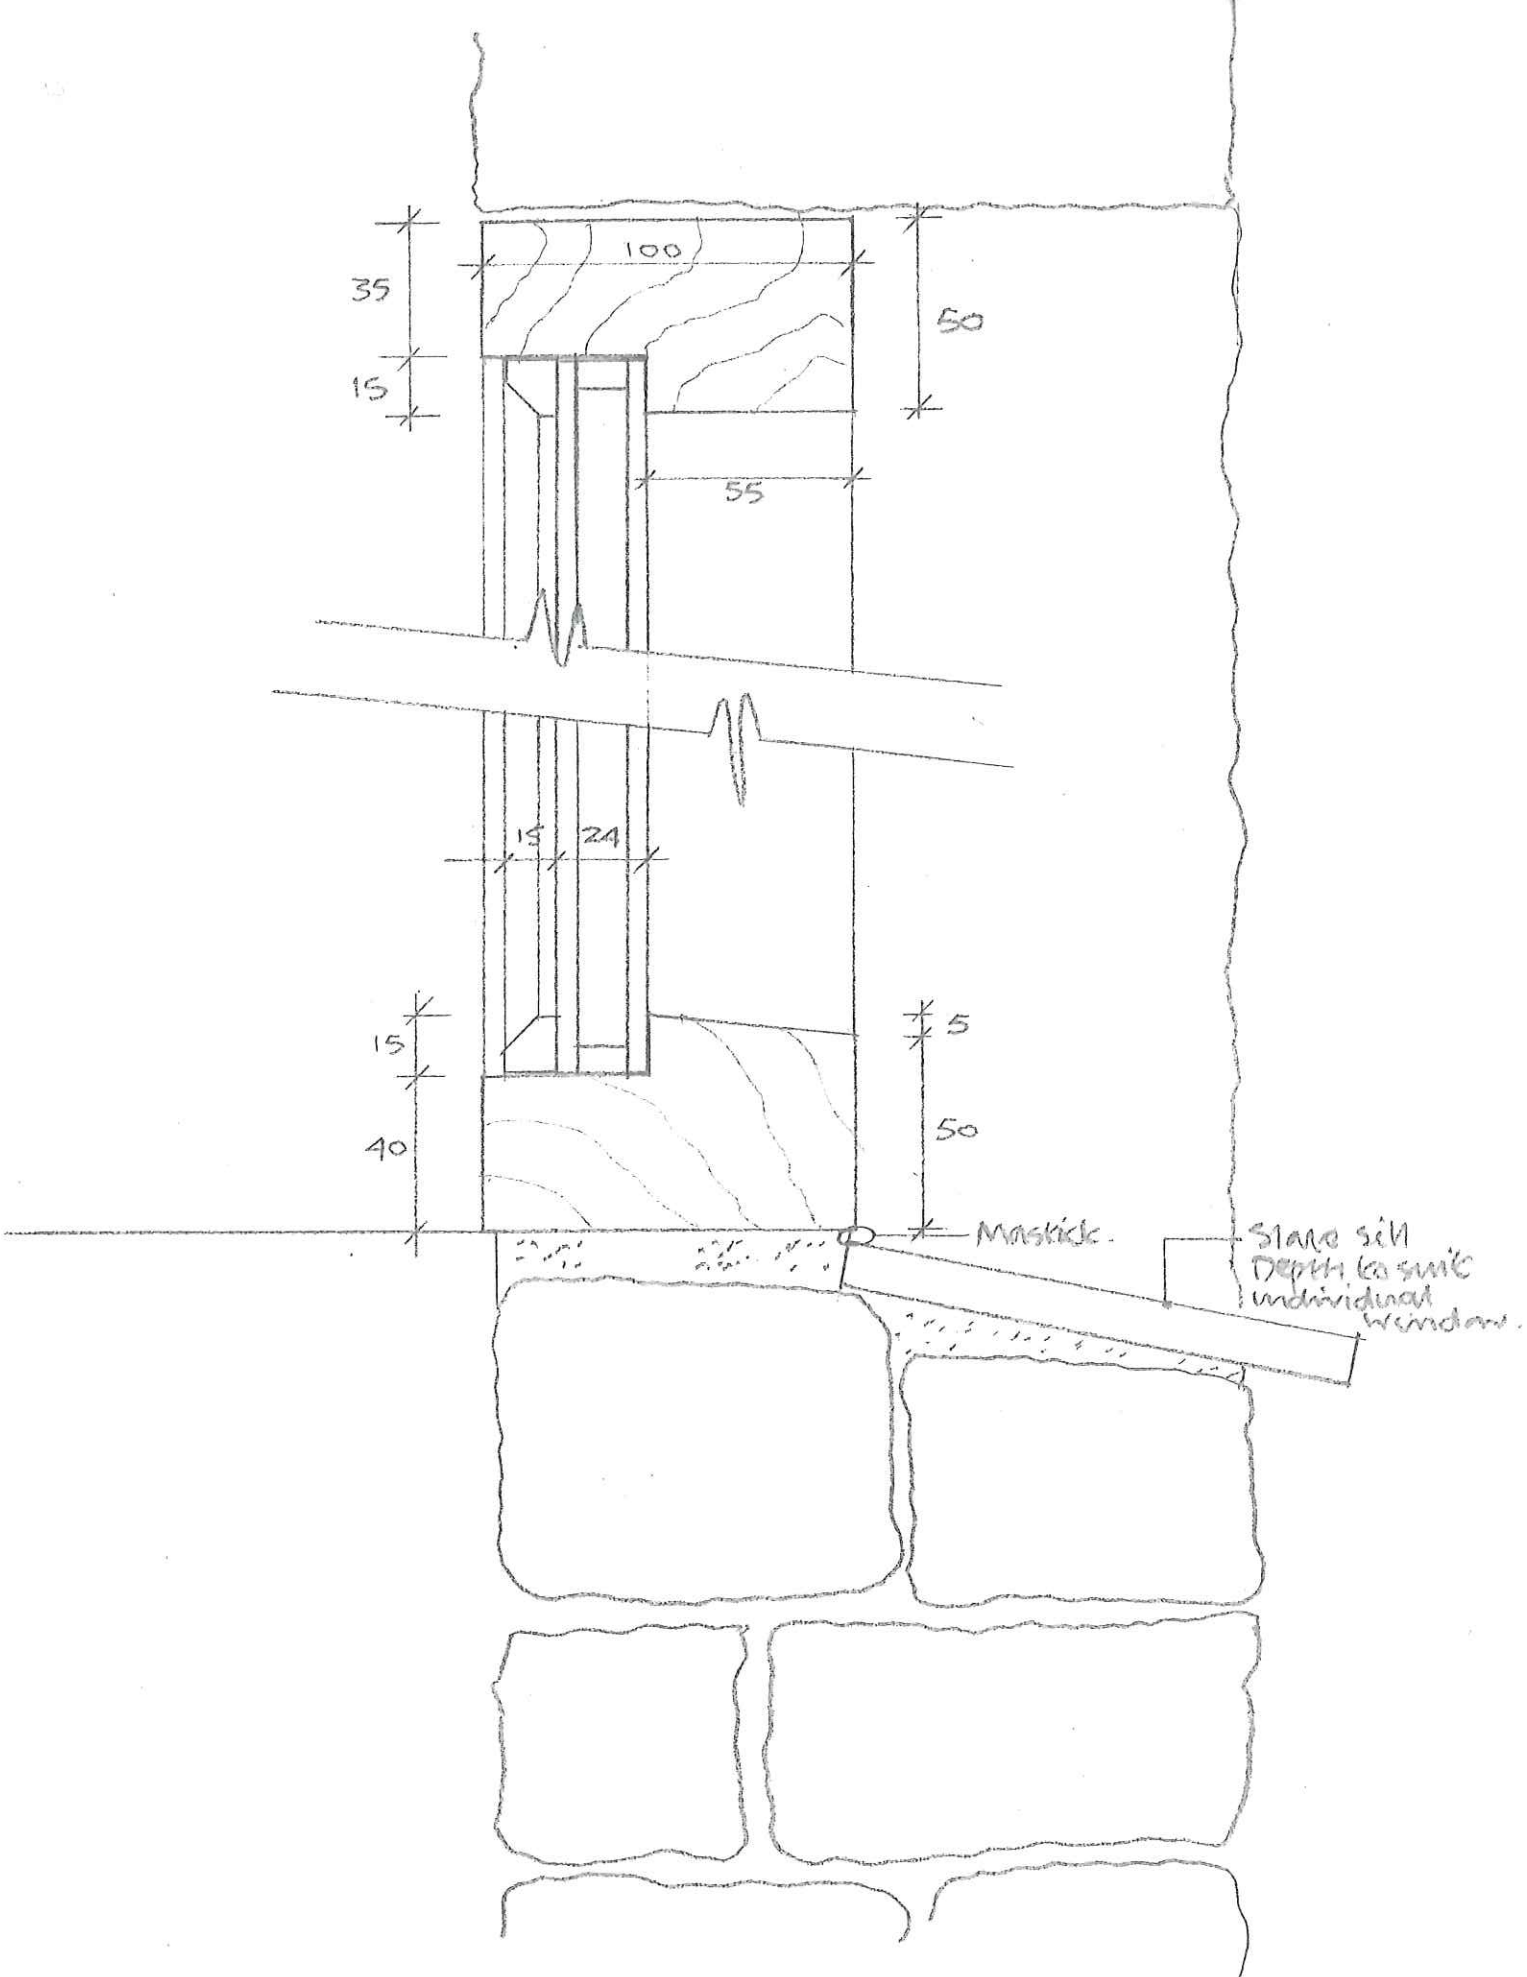

2

TYPICAL SECTION. 1:2. WINDOW DETAIL

THE NEW SHOP FRONT AT THE FOREDECK 1, SILVER ST. ST MARY'S

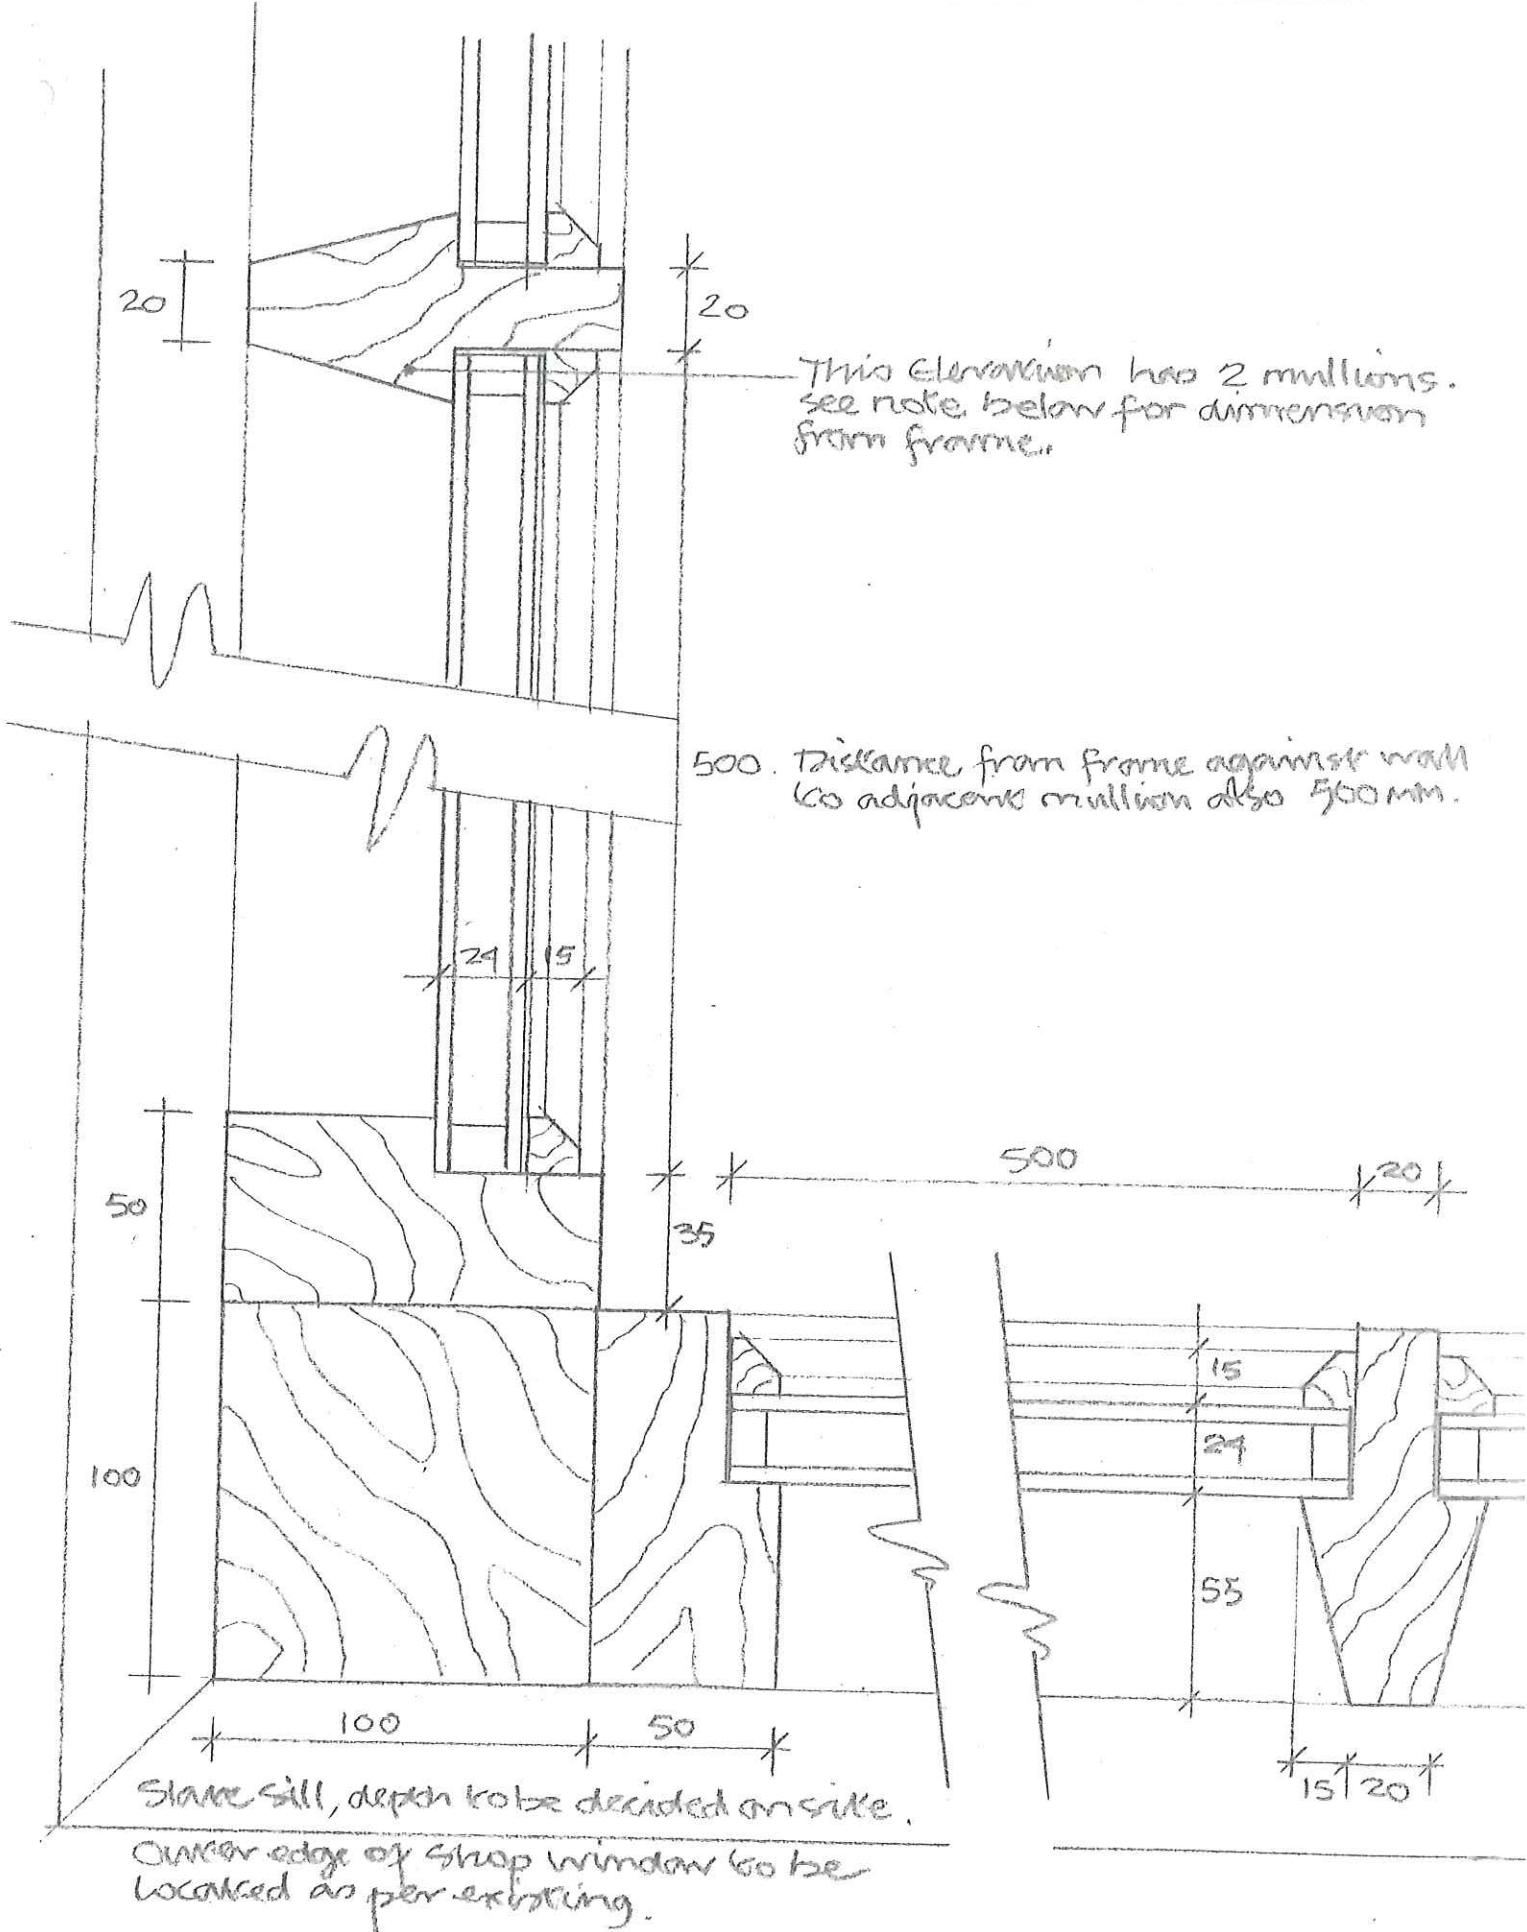

This elevation has 2 mullions. see note below for dimensions from frame.

500. Distance from frame against wall to adjacent mullion also 500mm.

Slane Sill, depth to be decided on site.

Outer edge of shop window to be located as per existing.

3

CORNER POST AND WINDOW DETAIL, GENTS DISPLAY 1:2.  
THE NEW SHOP FRONT AT THE FOREDECK 1, SILVER ST. ST. MARY'S.