


RECEIVED BY THE PLANNING DEPARTMENT
08 OCT 2019
19/066

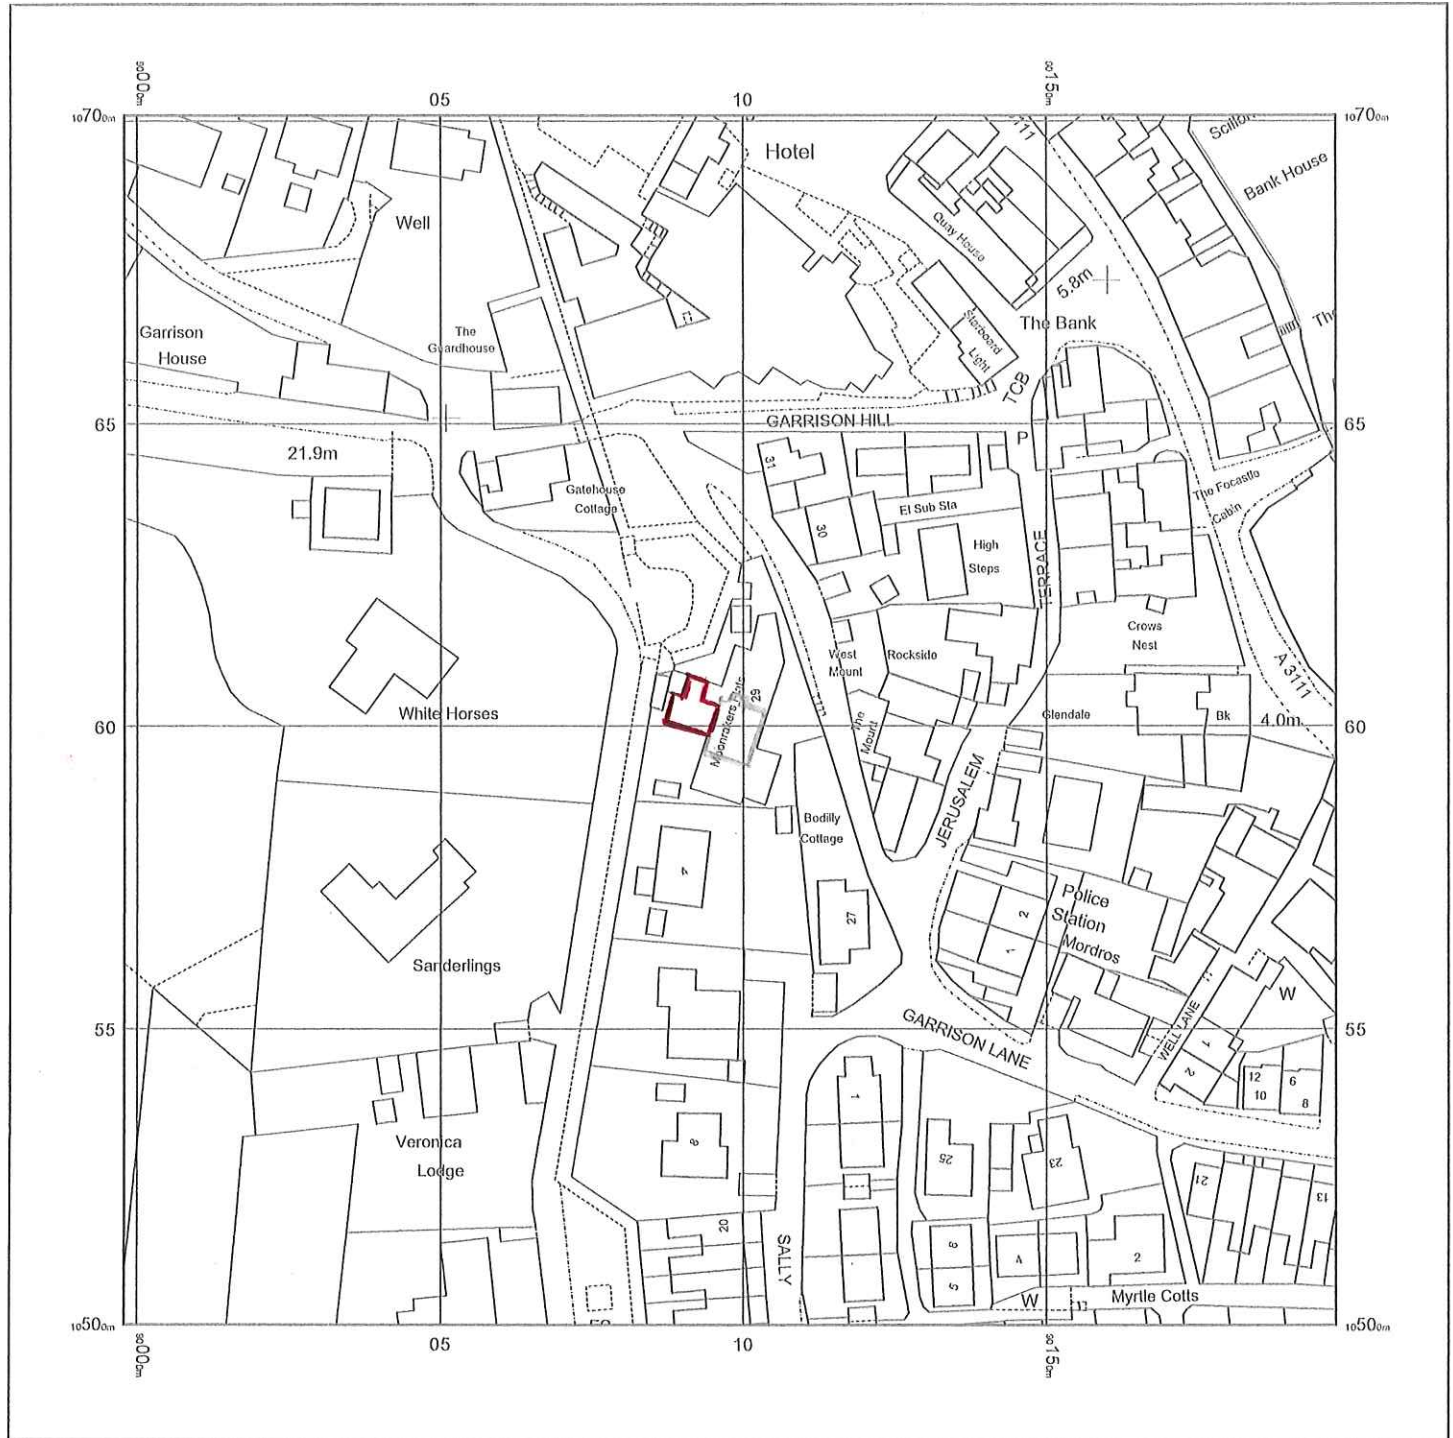

© Crown copyright and database rights 2017 Ordnance Survey 100048957. The representation of road, track or path is no evidence of a boundary or right of way. The representation of features as lines is no evidence of a property boundary.

Supplied by: www.ukmapcentre.com
Serial No: 107954
Centre Coordinates: 90098, 10601
Production Date: 30/01/2017 15:13:04