


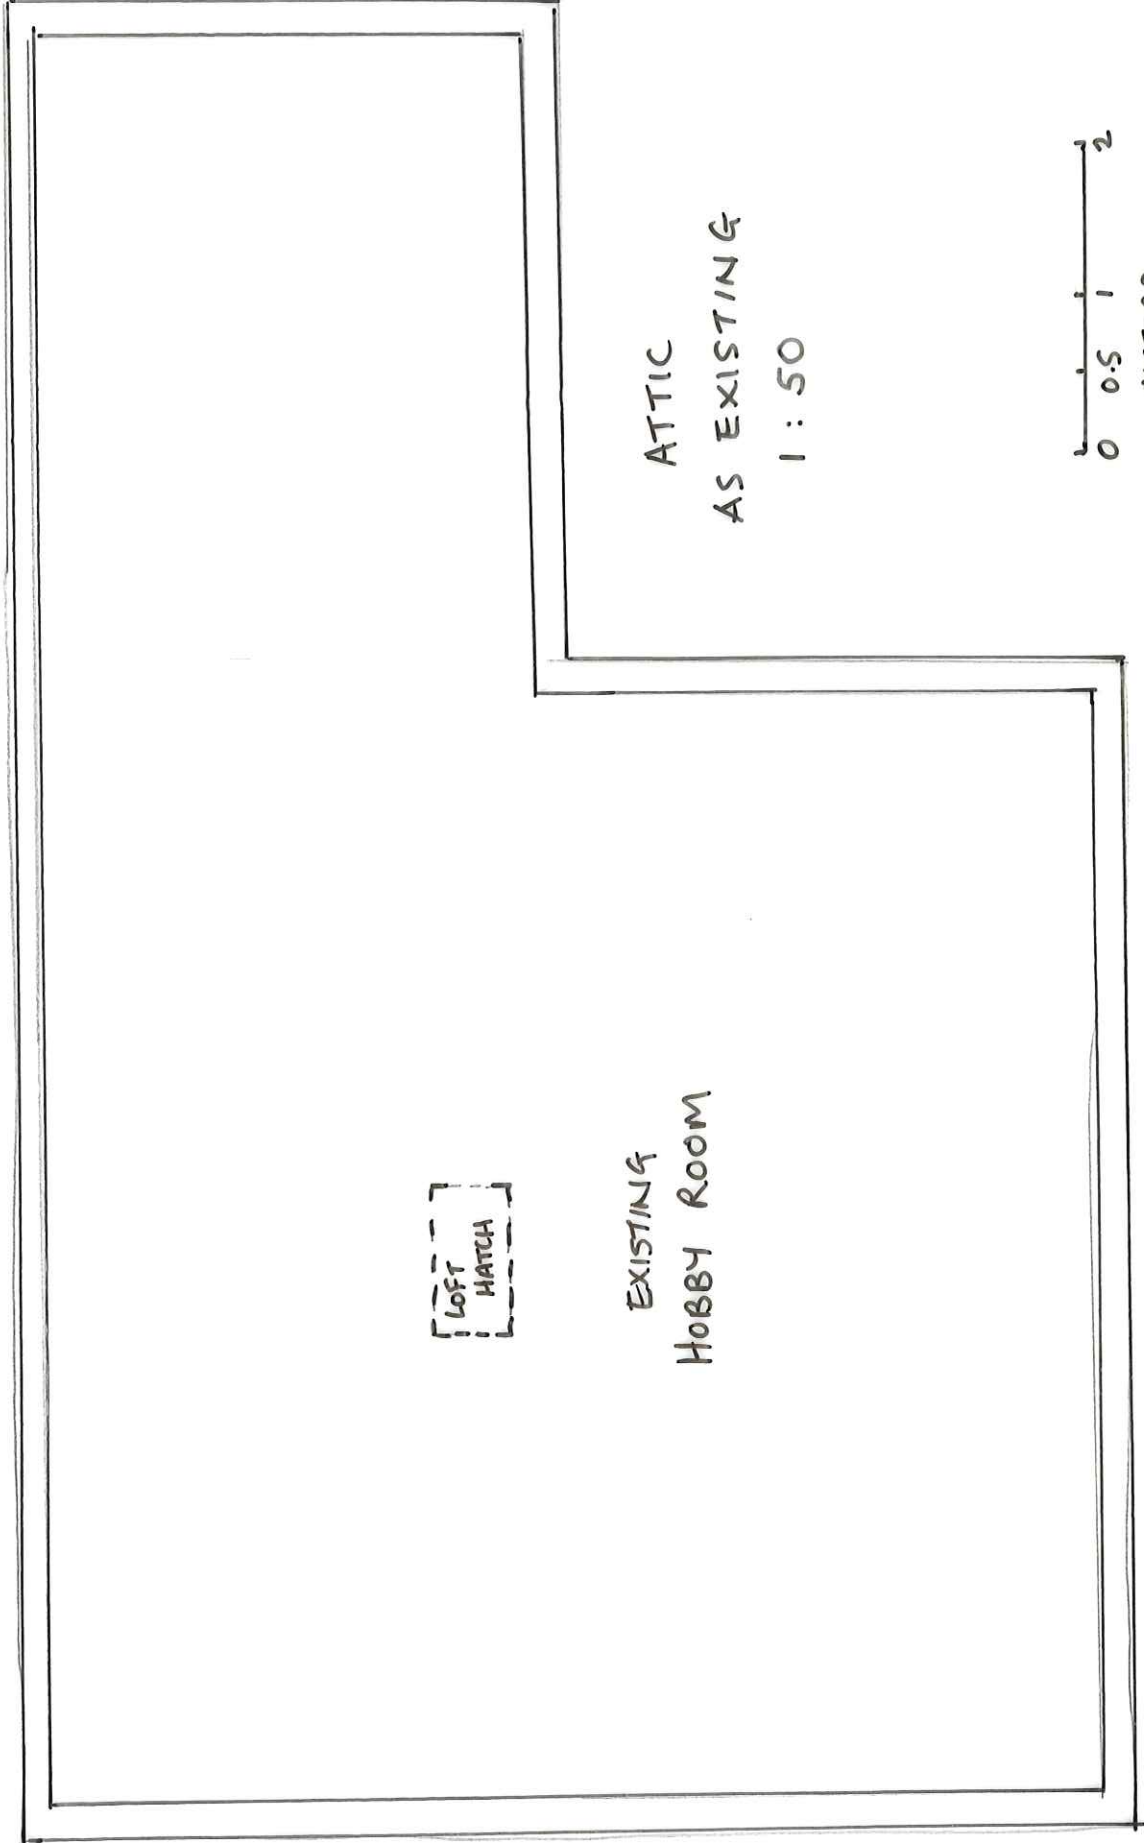

EXISTING
HOBBY ROOM

LOFT
HATCH

ATTIC
AS EXISTING
1 : 50



