


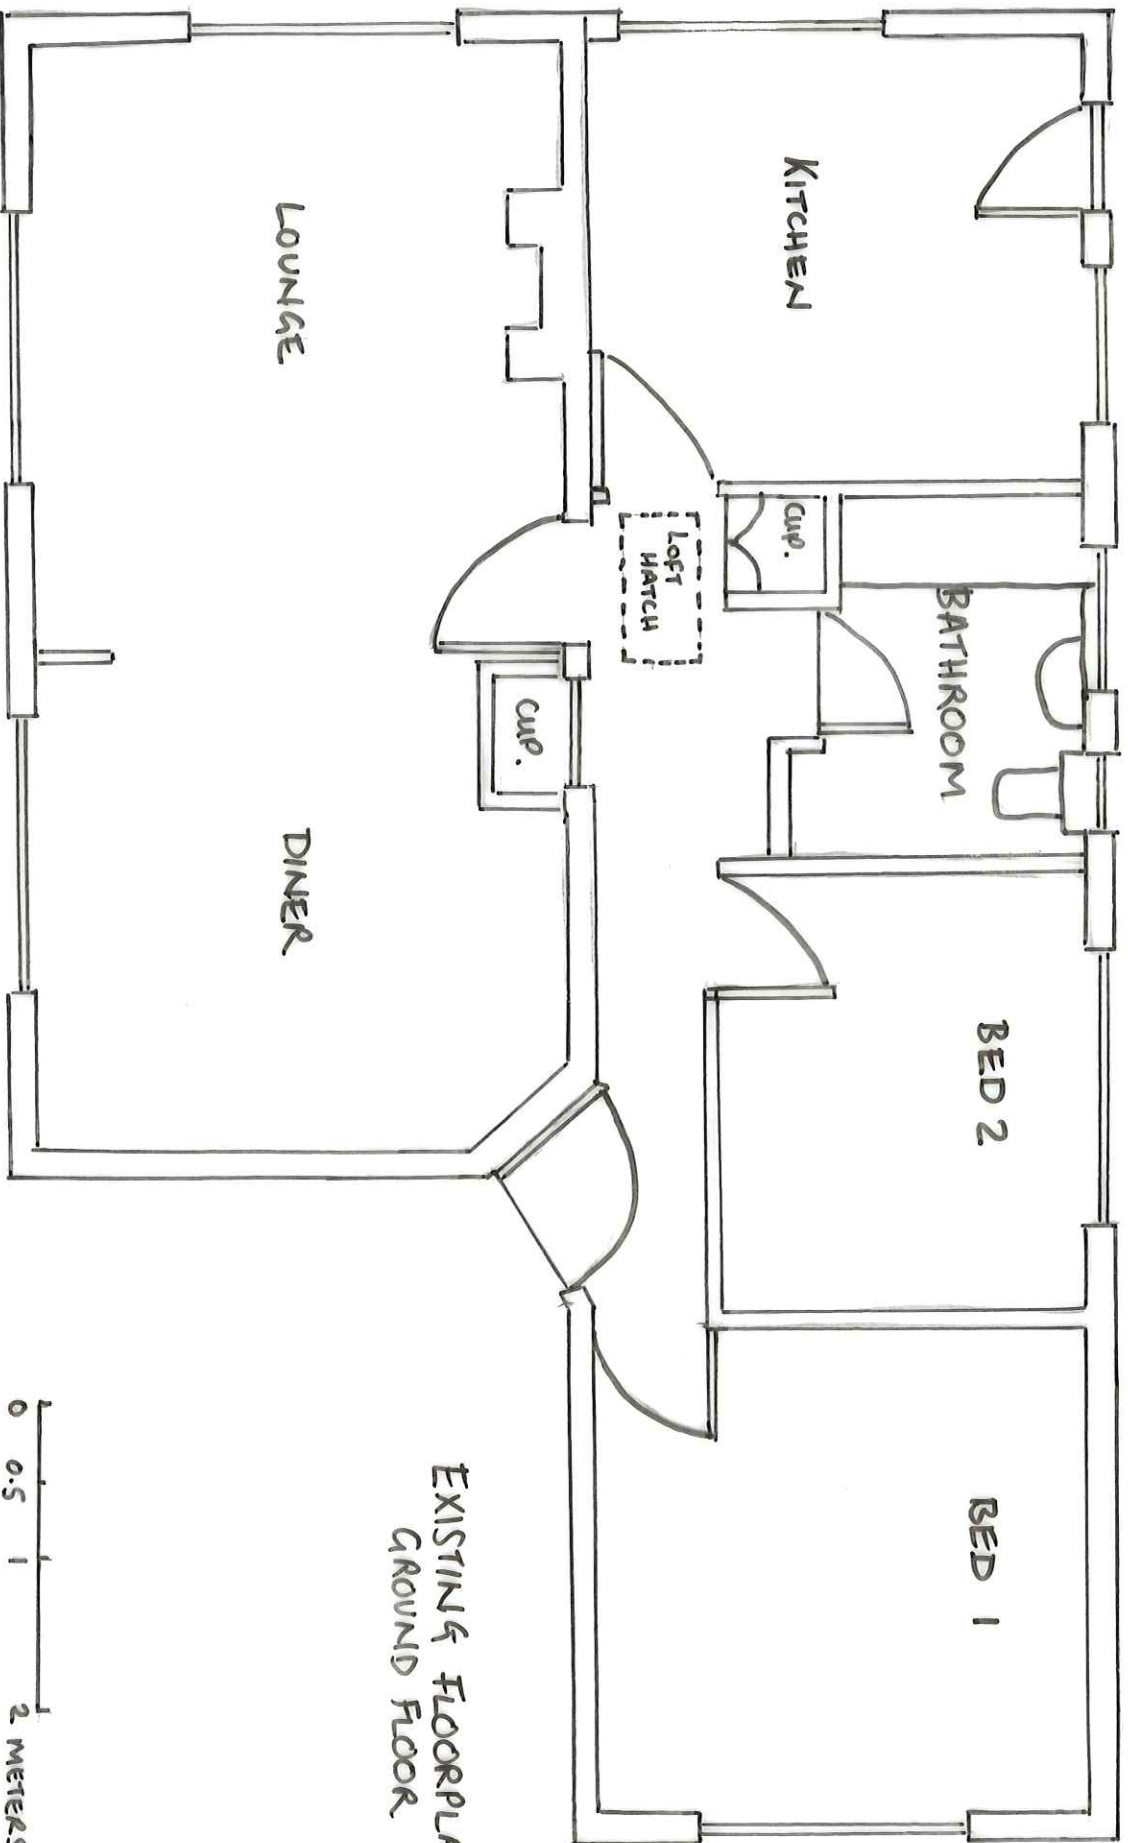

EXISTING FLOORPLAN
GROUND FLOOR

0 0.5 1 2 METERS

SCALE
1:50