


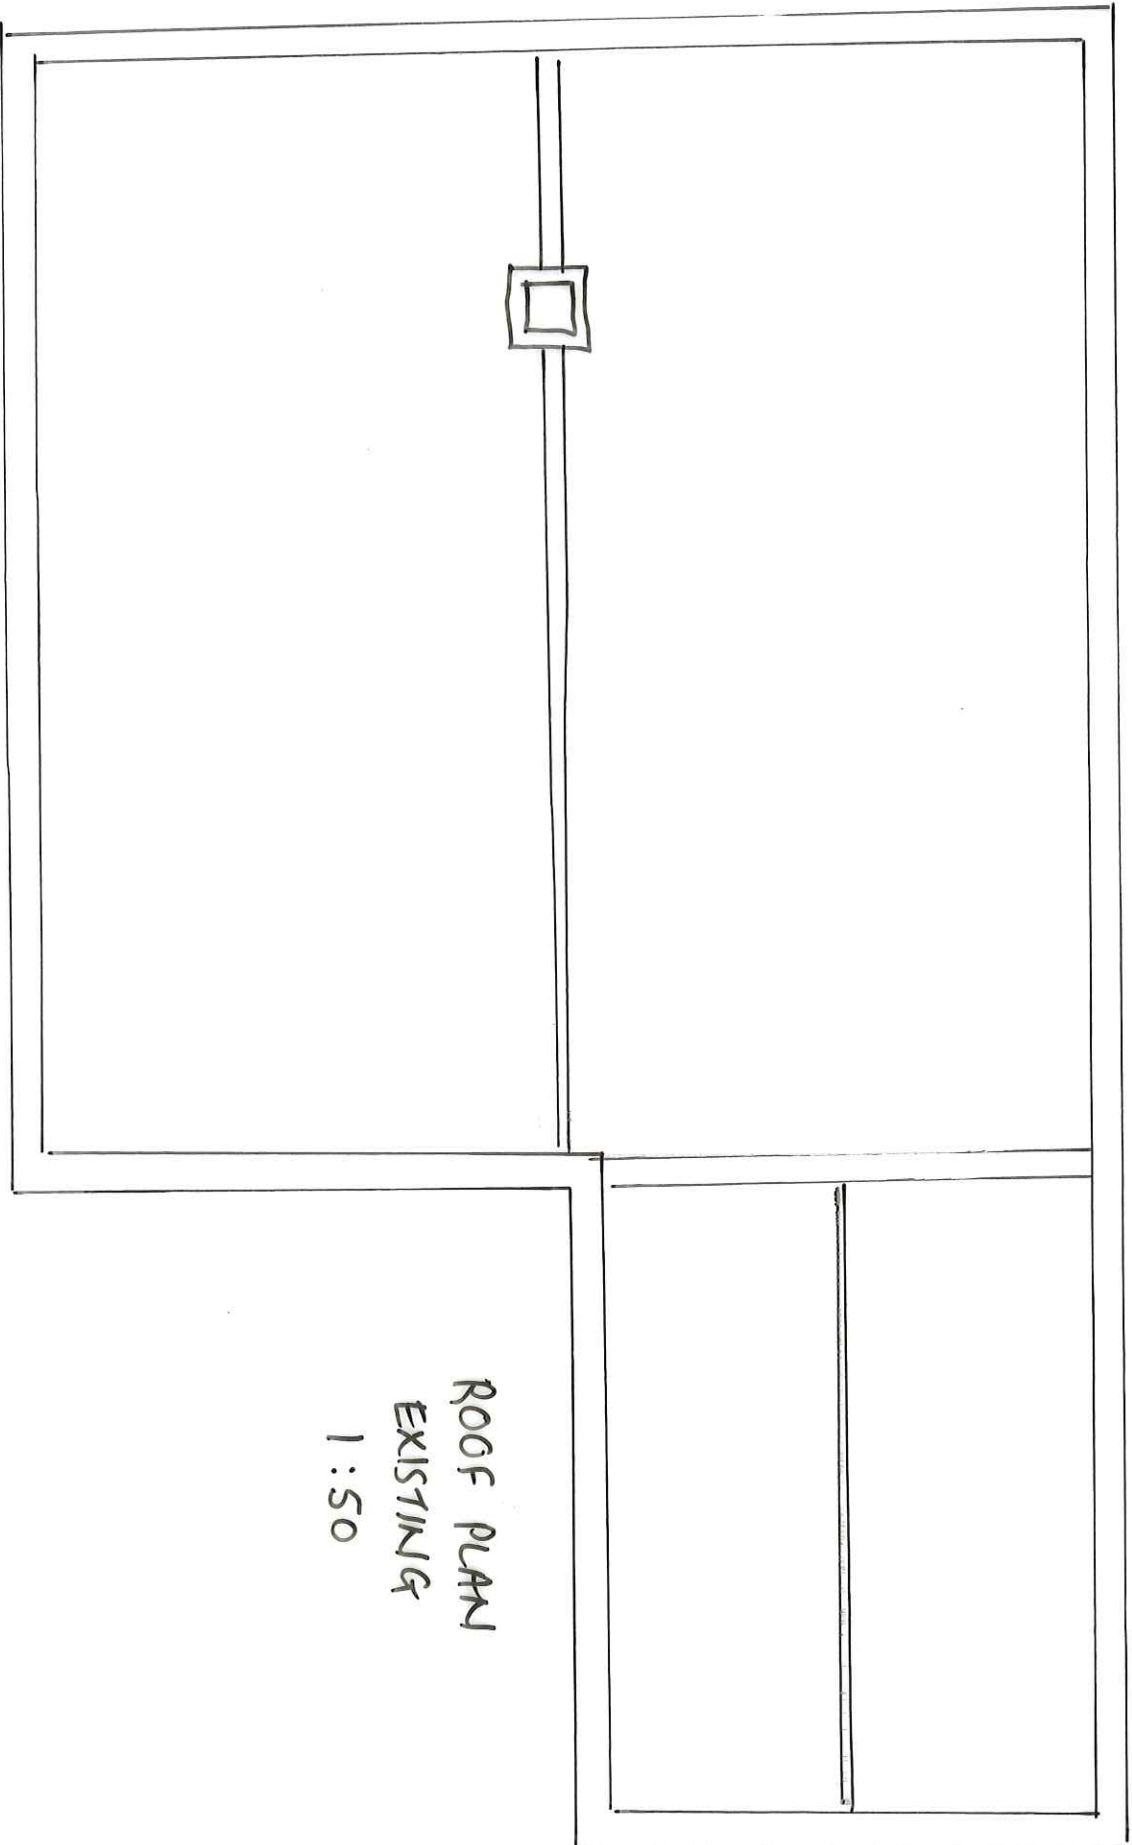

ROOF PLAN
EXISTING
1:50