



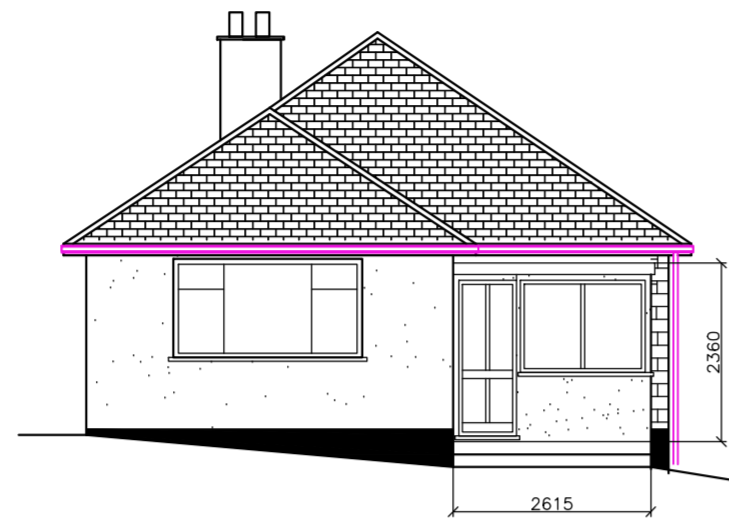


South Elevation

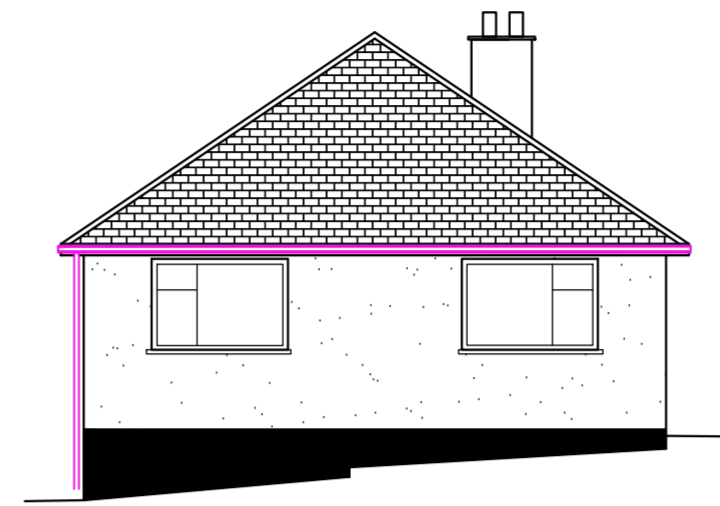


East Elevation



West Elevation

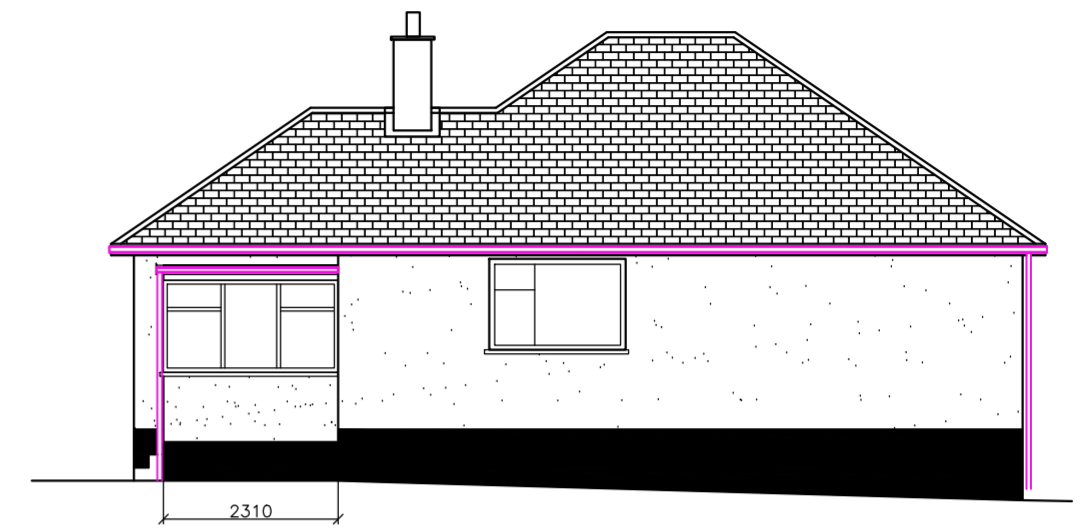

North Elevation

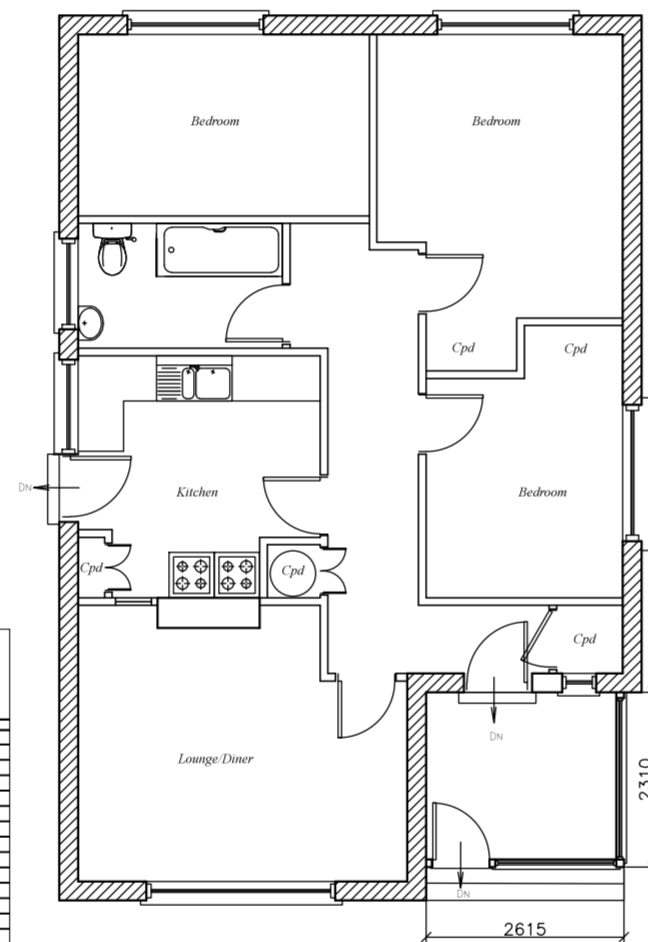

Ground Floor Plan

Waverley
Church Road
St. Mary's
Isles of Scilly

Proposed Porch


Mr A Trenear

N.B.-No measurements to be scaled from this drawing unless specified. Whilst all efforts are made to insure accurate measurements Any discrepancies should be reported immediately to the architect.
© Copyright Paul Osborne


Date - October 2019
Amended -
Scale - 1 : 100 & 1:50 @ A2

PAUL OSBORNE
CARN THOMAS
ST. MARY'S, ISLES of SCILLY.
TR21 0PT Tel (01720) 423066
Email: paul@sailsilly.com

W-PP-AT

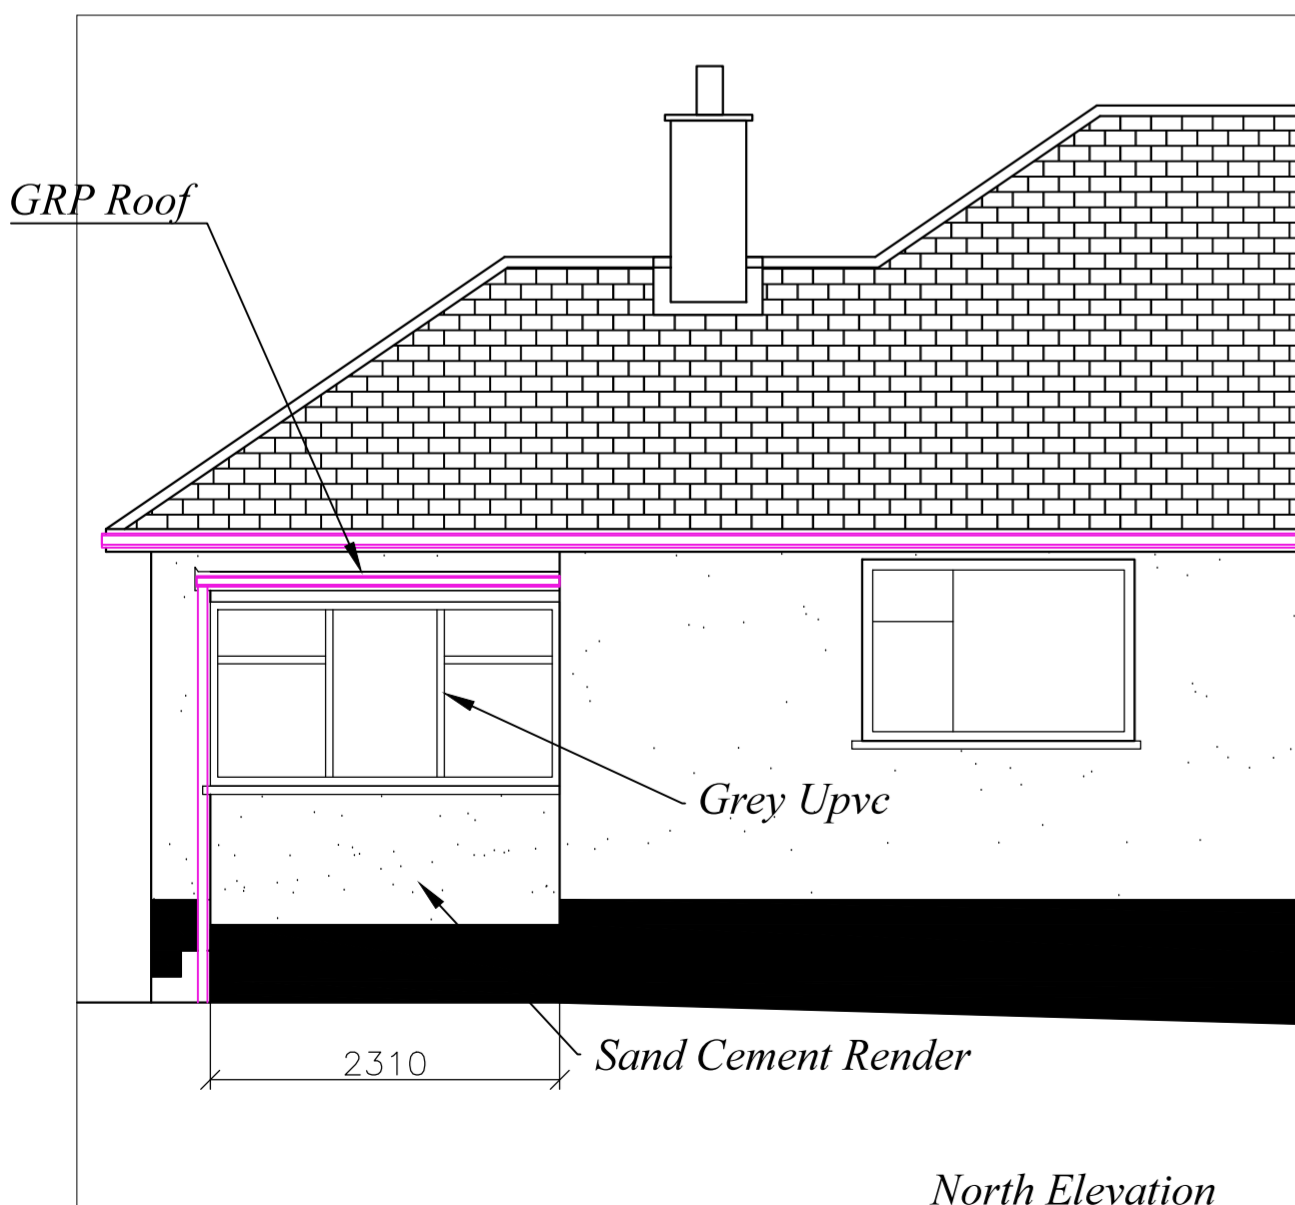

North Elevation

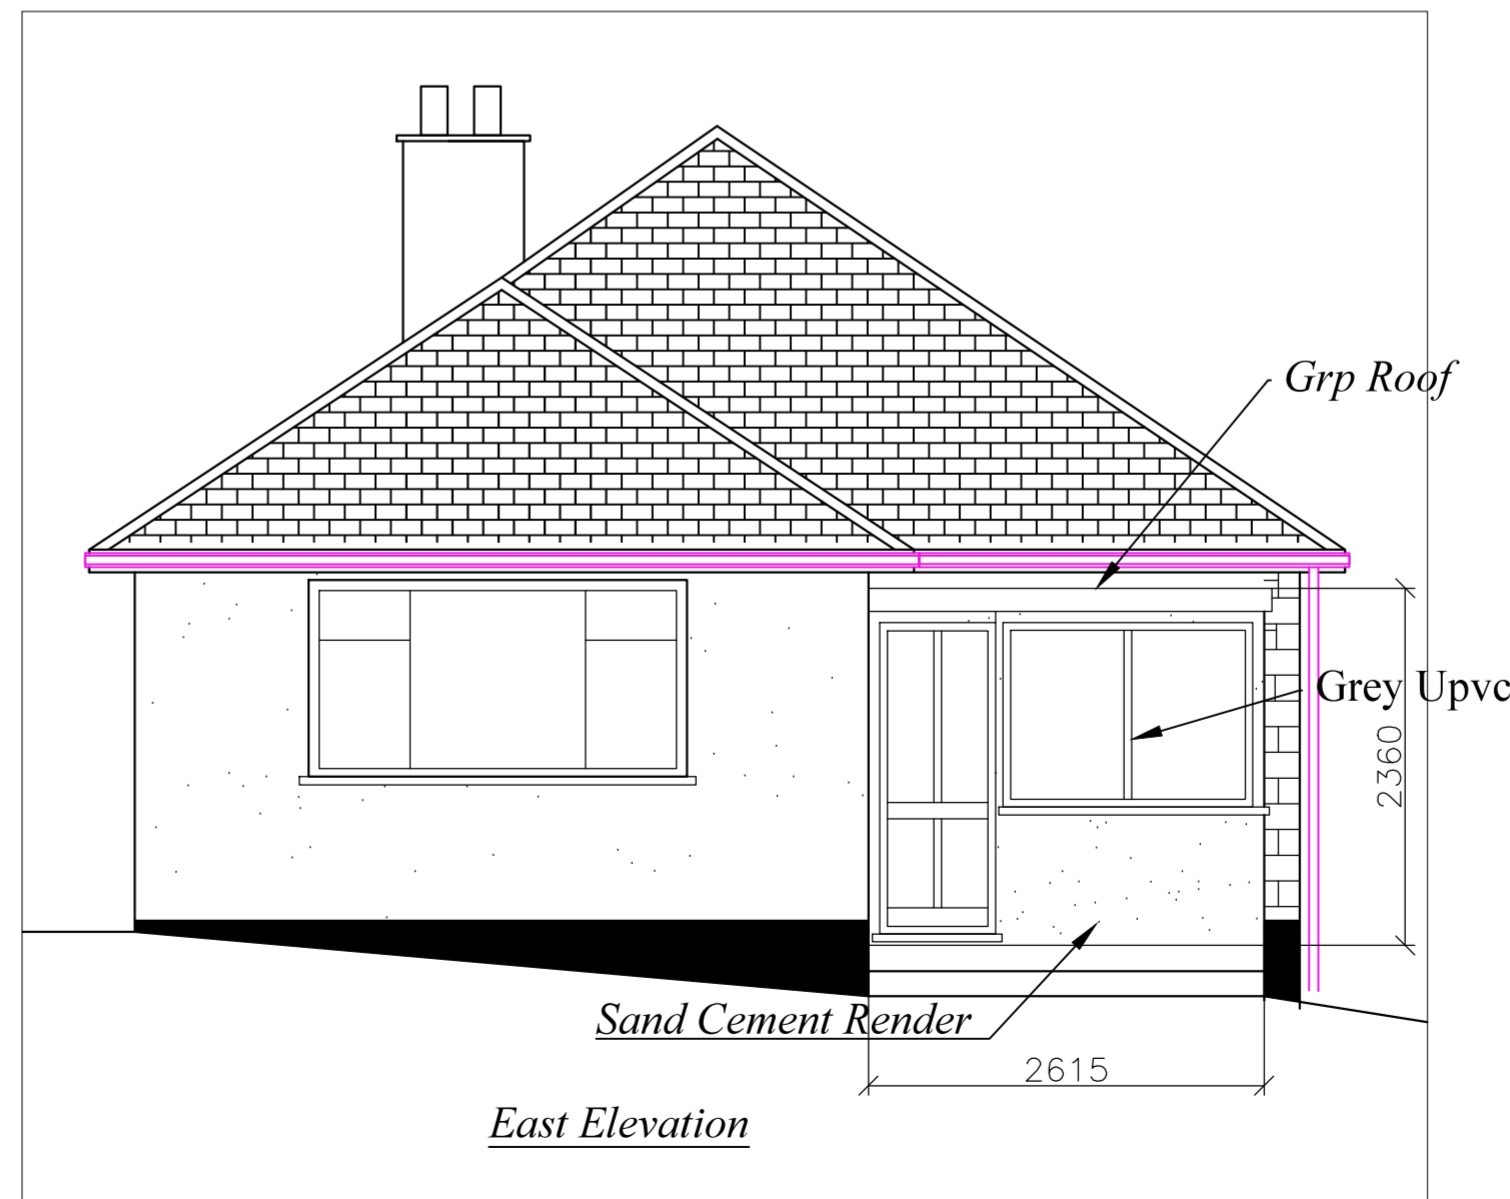

East Elevation