


Schooners Hotel

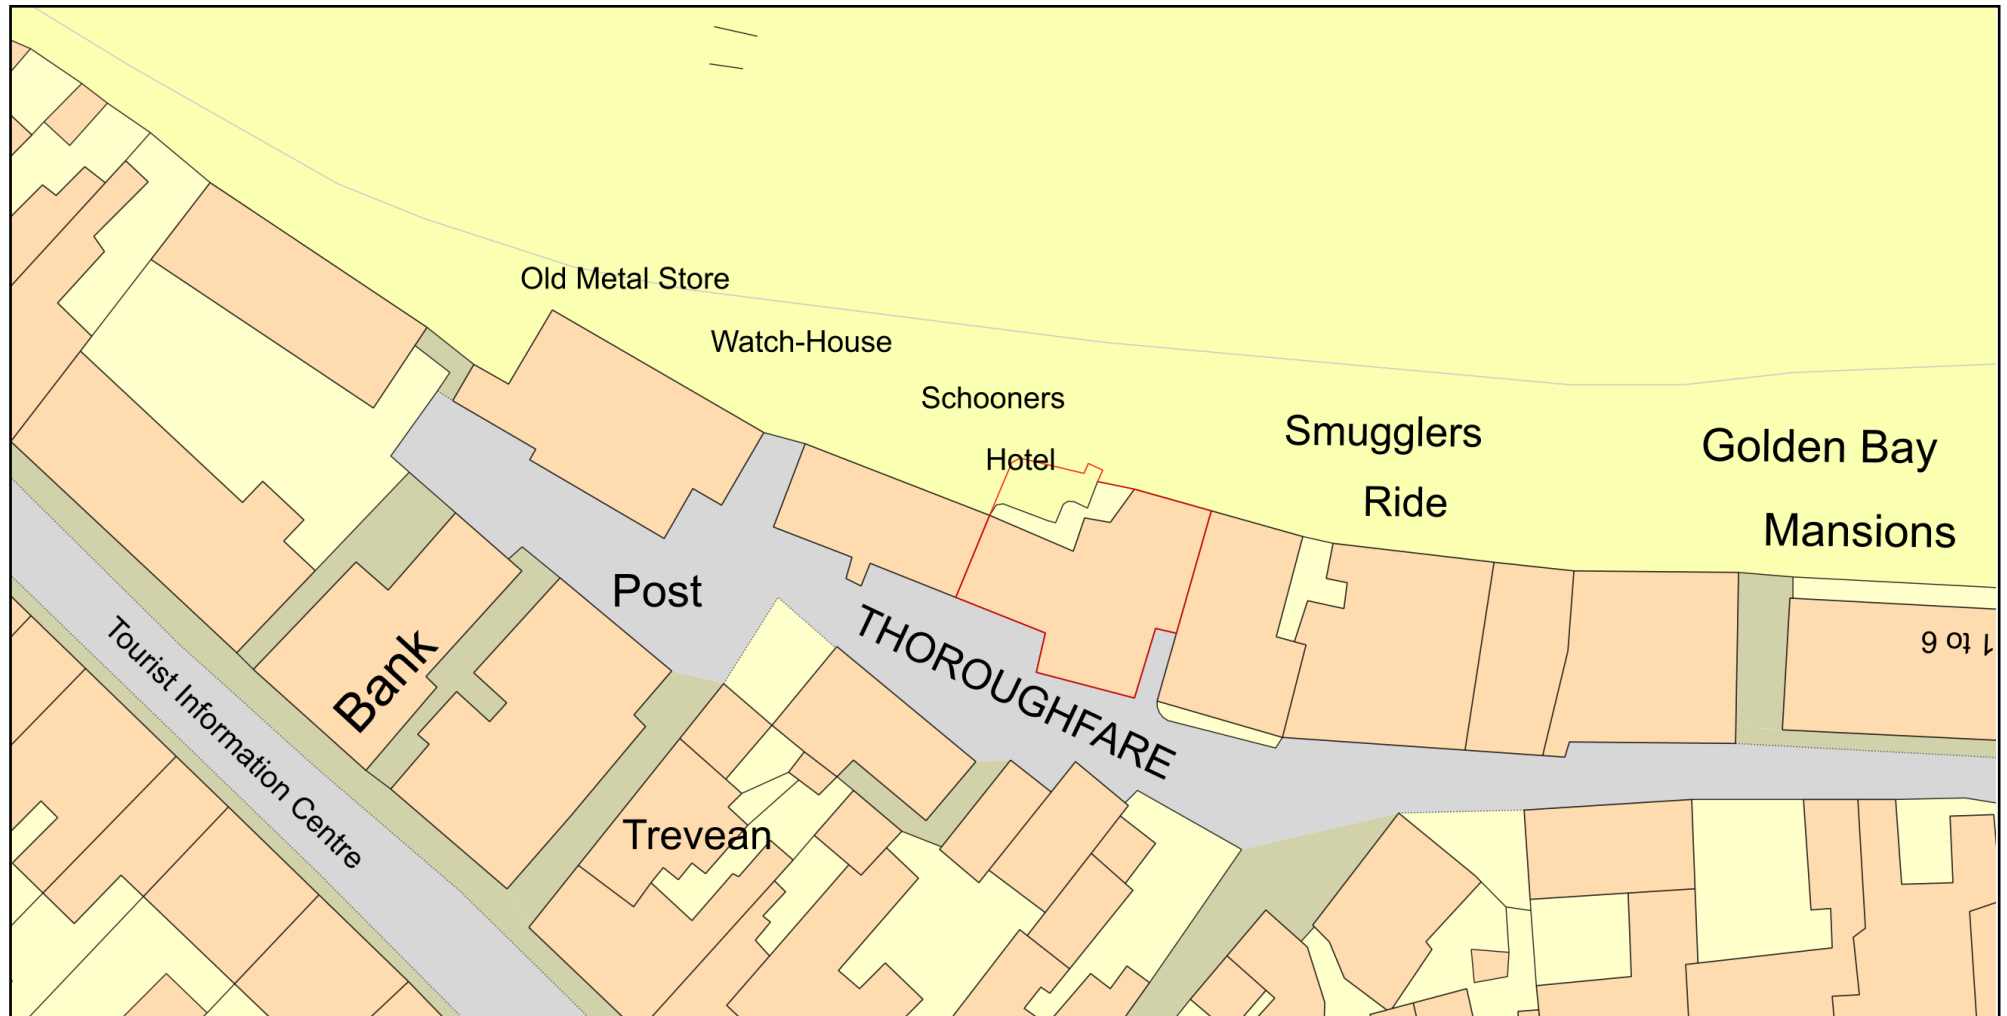

0 20
Metres



Plan Produced for: Keith Buchanan

Date Produced: 07 Nov 2019

Plan Number/Project ID: TQRQM19311192953211

Scale: 1:500 @ A4

© Crown copyright, All rights reserved. 2019 Licence number 0100042766

