


RECEIVED BY THE
PLANNING DEPARTMENT
07 NOV 2019
19-075

SCHOONER'S HOTEL THOROFARE ST. MARYS
looking E.S.E. existing plan

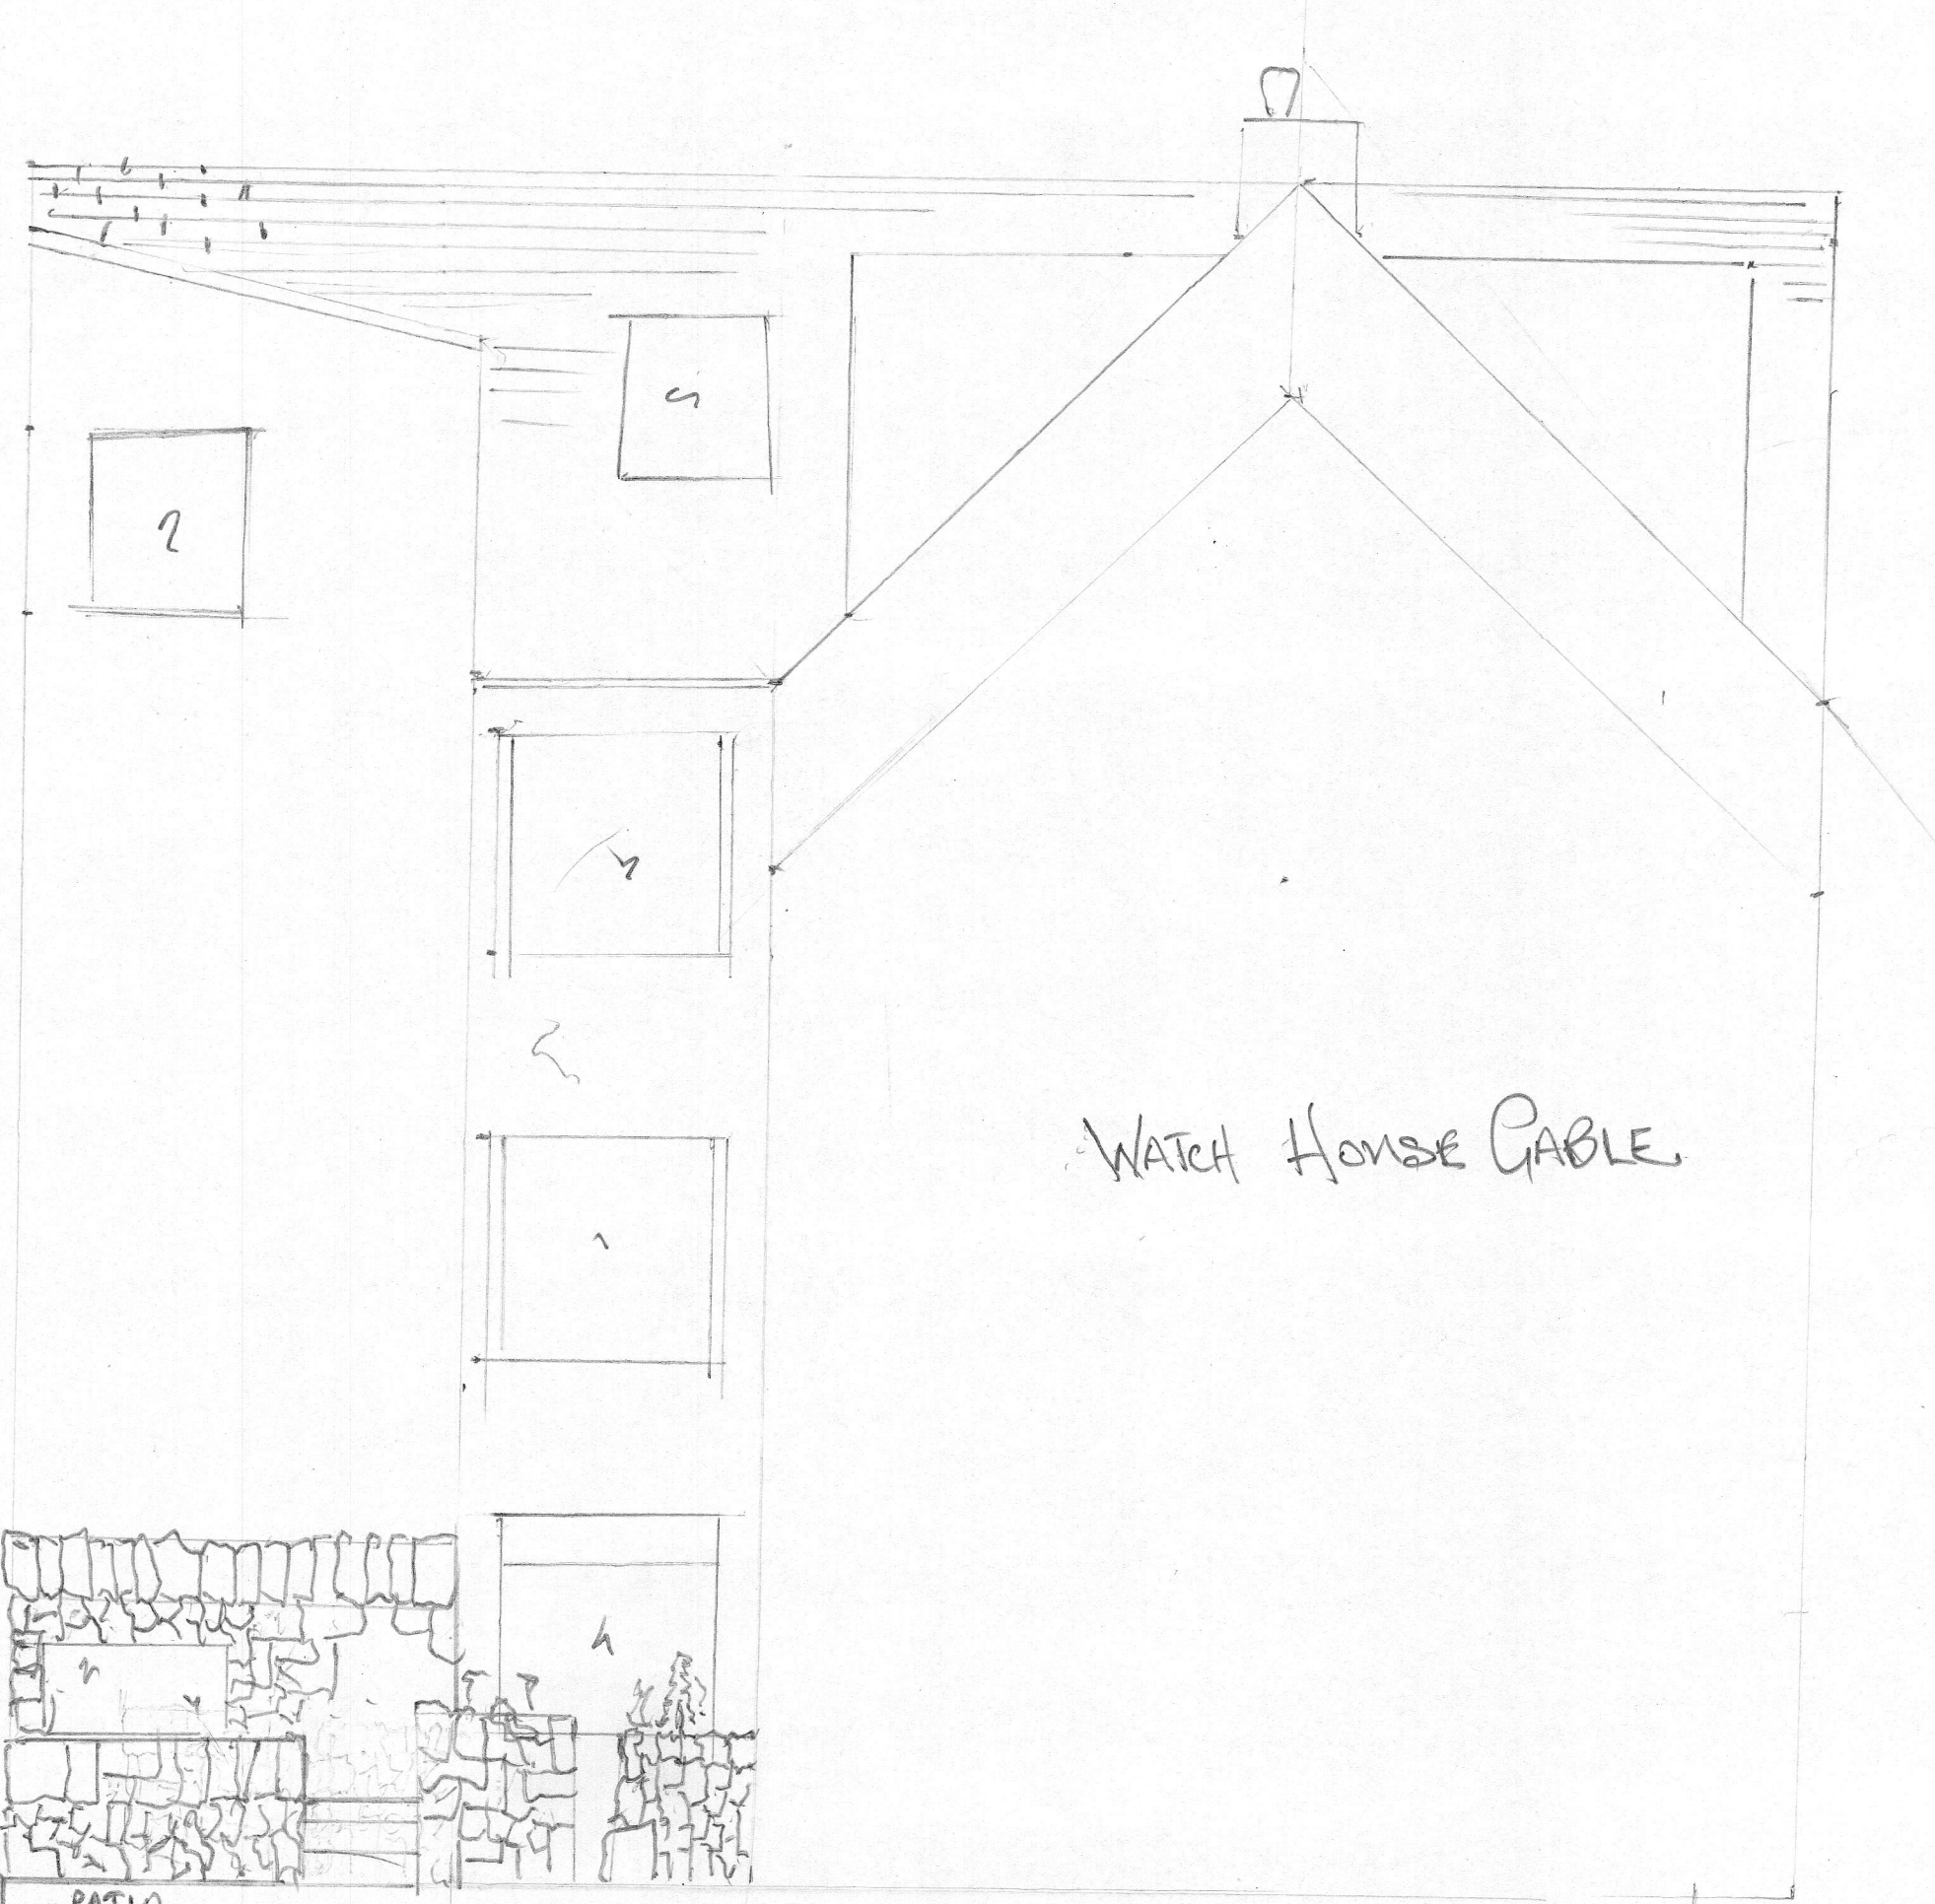

DATE: 01 NOV 2019
SCALE 1:50.
K. Buchanan
Geodreby
St Marys
Isles of Scilly