


RECEIVED BY THE
PLANNING DEPARTMENT
07 NOV 2019
19-075

SCHOONERS HOTEL, THOROFARE ST. MARY'S

SIDE ELEVATION LOOKING EAST SOUTH EAST
PROPOSED PLAN.

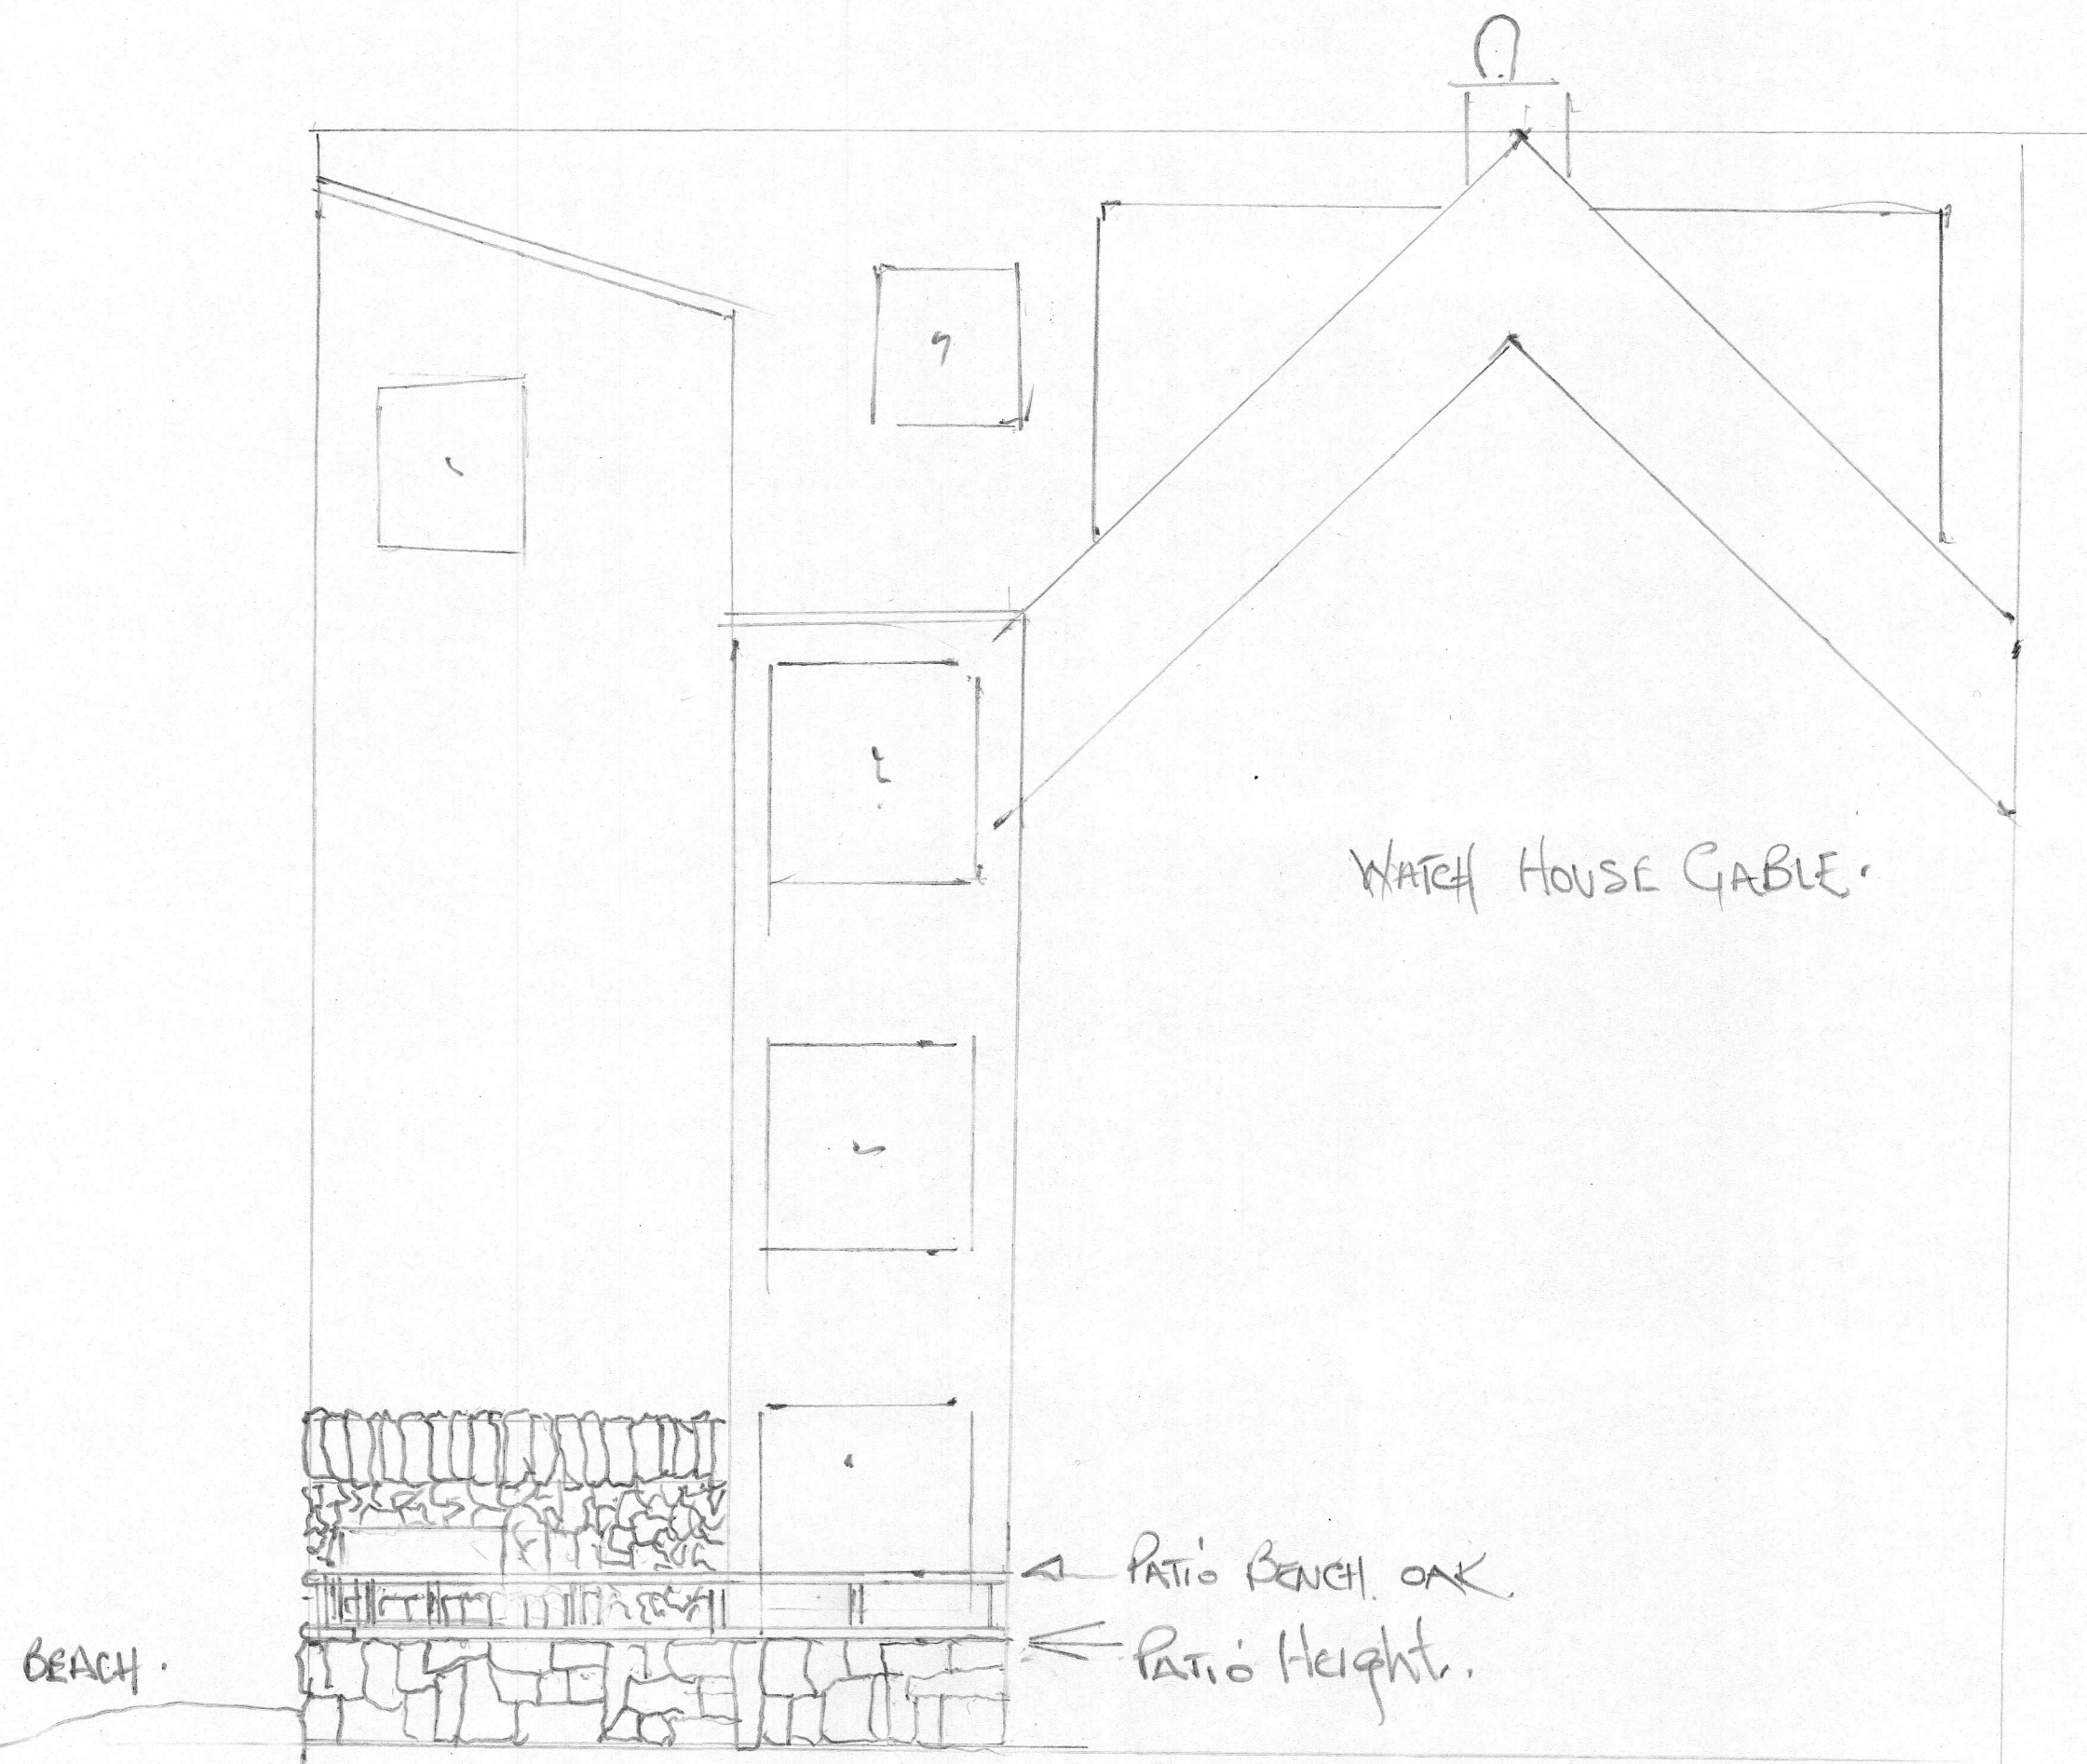

DATE Nov 01 2019
SCALE 1:50.
K. Buchanan
Cookery
St Marys
Island Sally