


Note: St Martin's Vineyard extends further north beyond the sheet extent

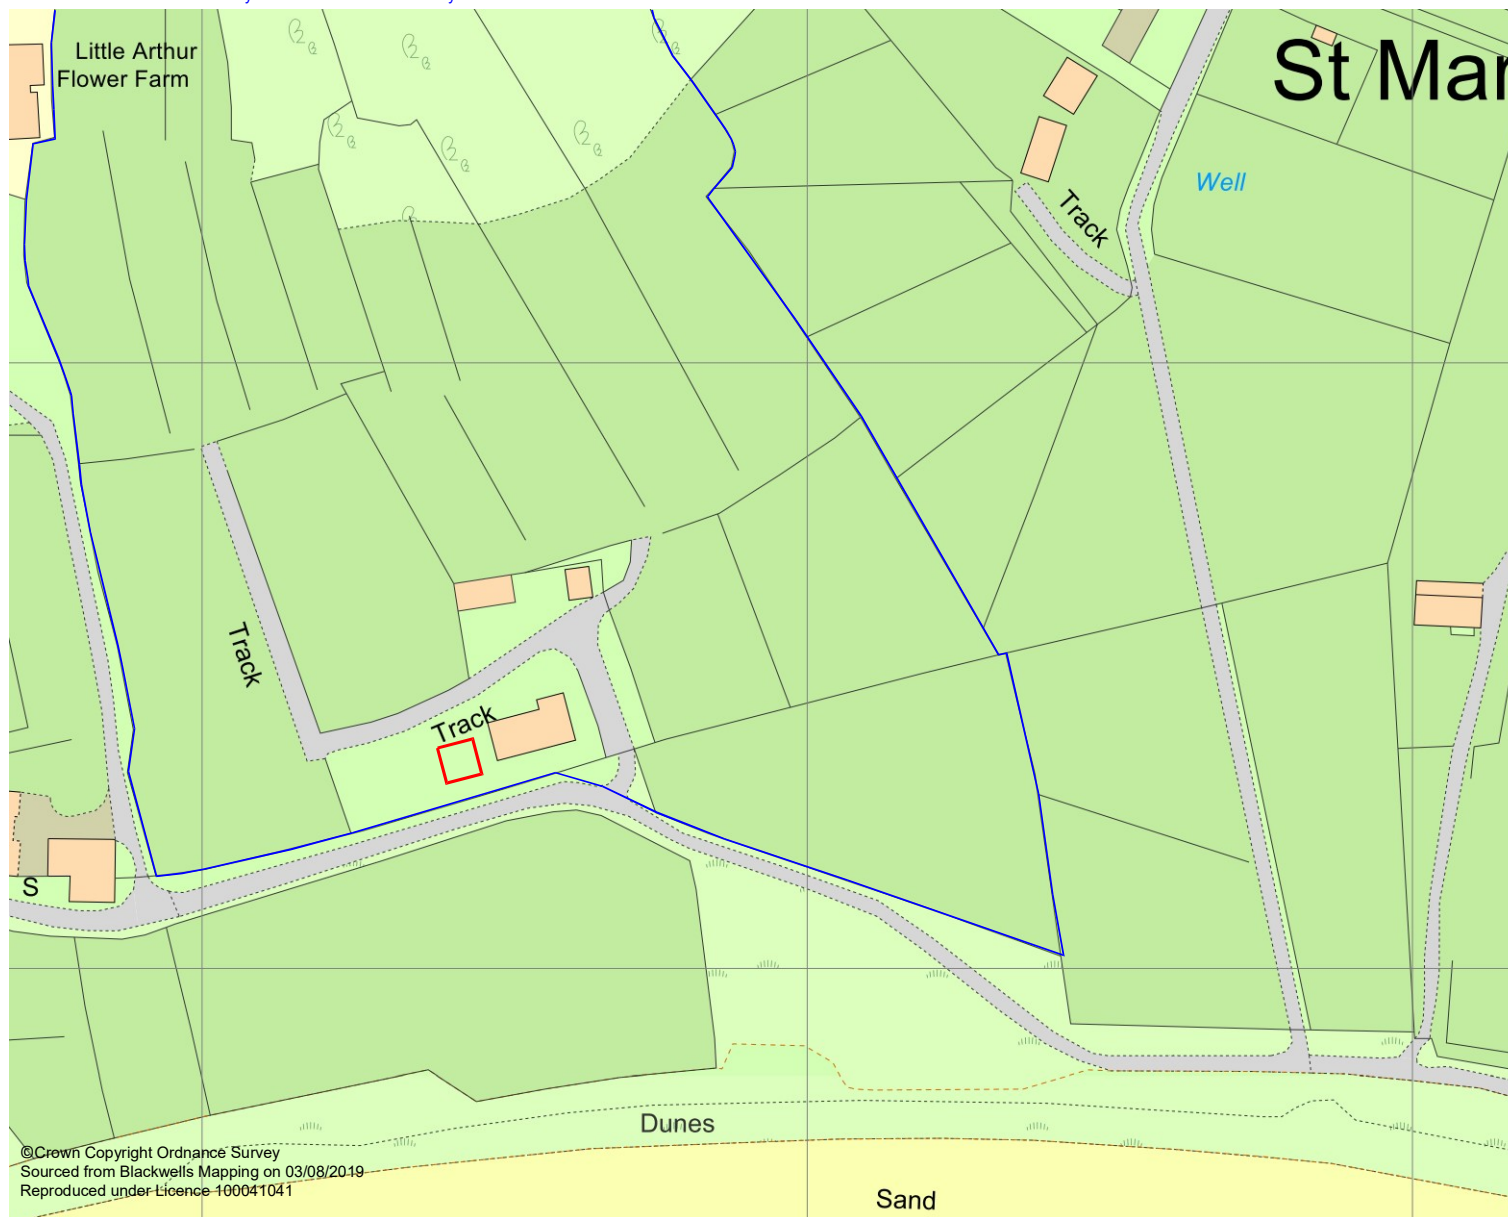

— St Martin's Vineyard

— Application Site

Amended Plan: 18/11/2019



**Scale:**  
1:1,250 @ A4

**Drawing Date:**  
18/11/2019

**Drawing Name:**  
Temporary Yurt Location  
Plan

**Site:**  
St Martin's Vineyard

©Crown Copyright Ordnance Survey  
Sourced from Blackwells Mapping on 03/08/2019  
Reproduced under Licence 400041041