



East Elevation

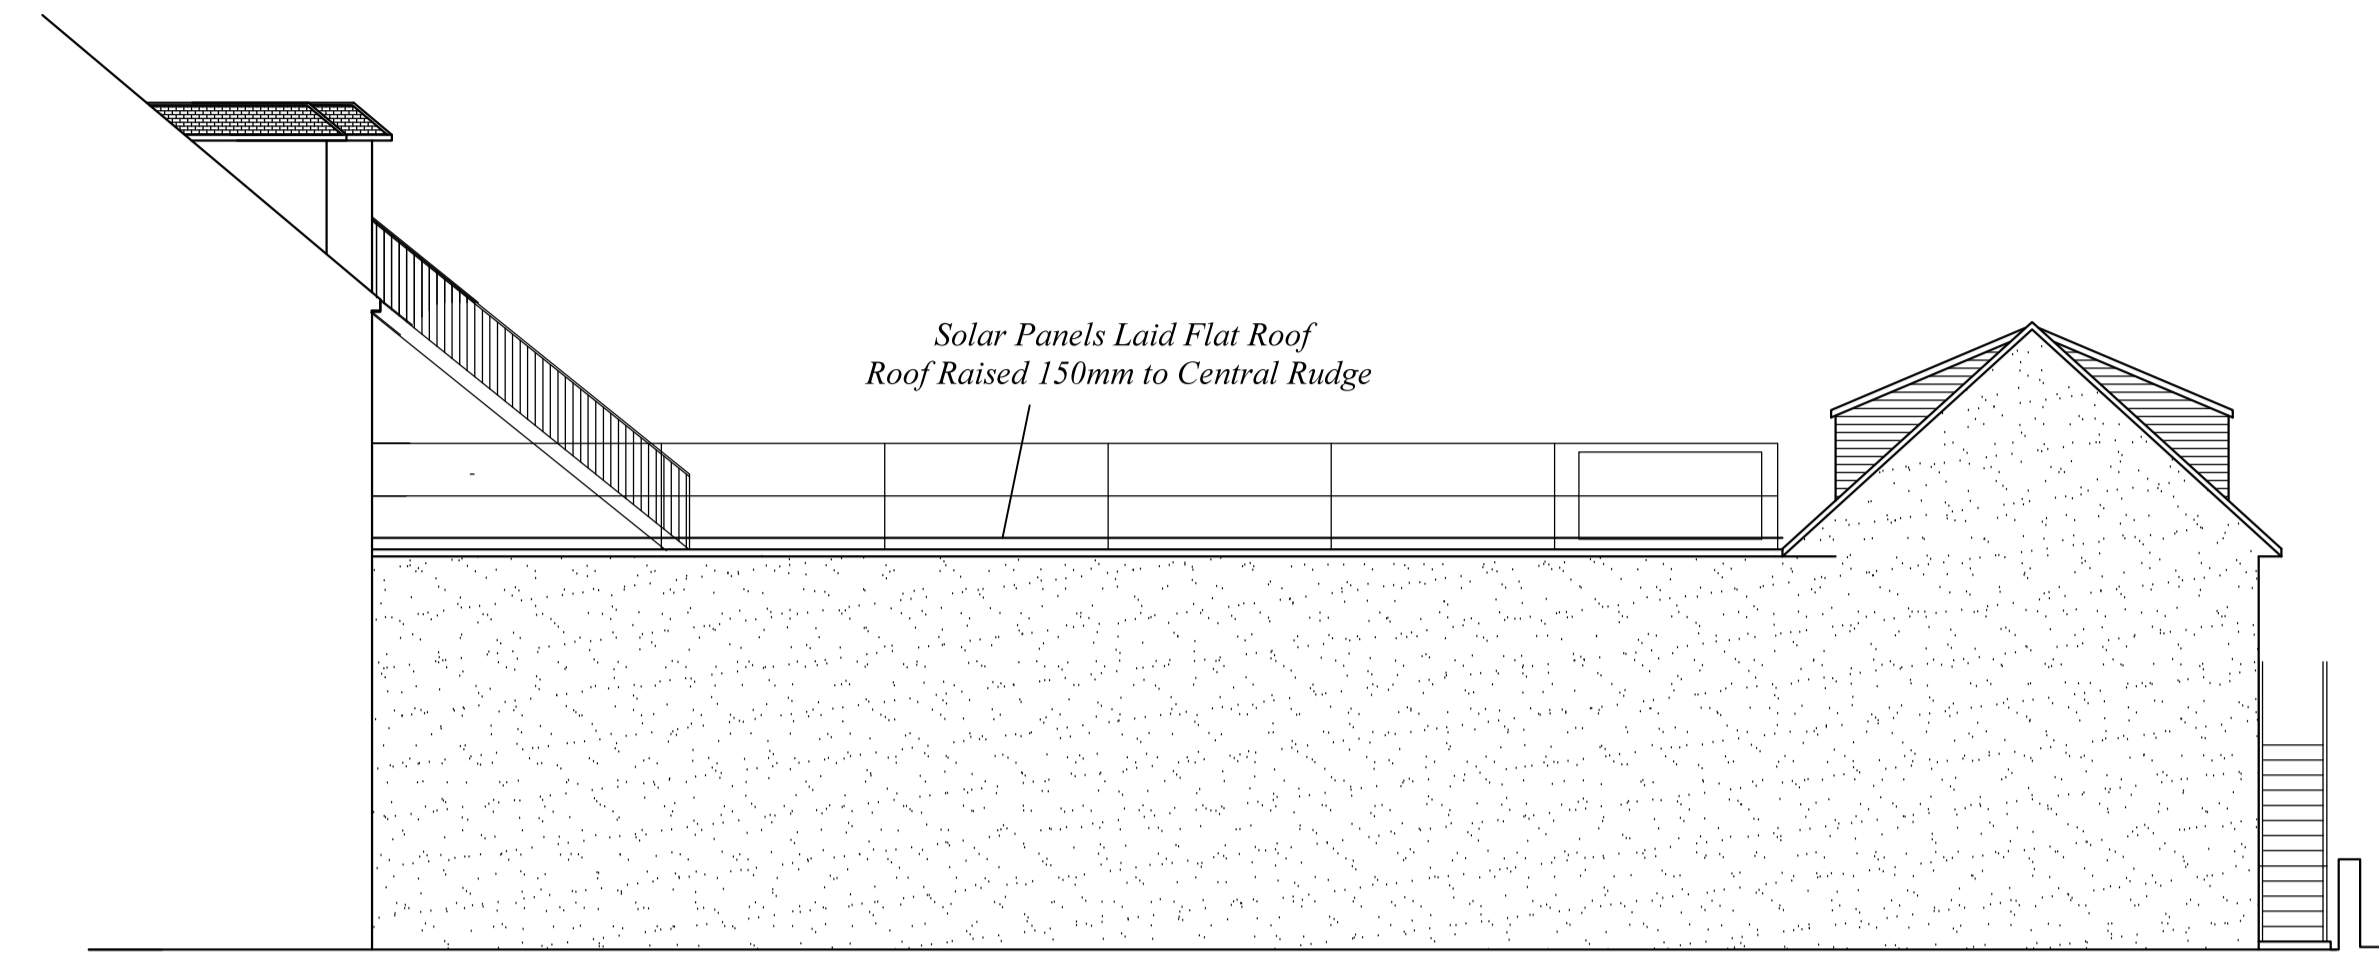

West Elevation

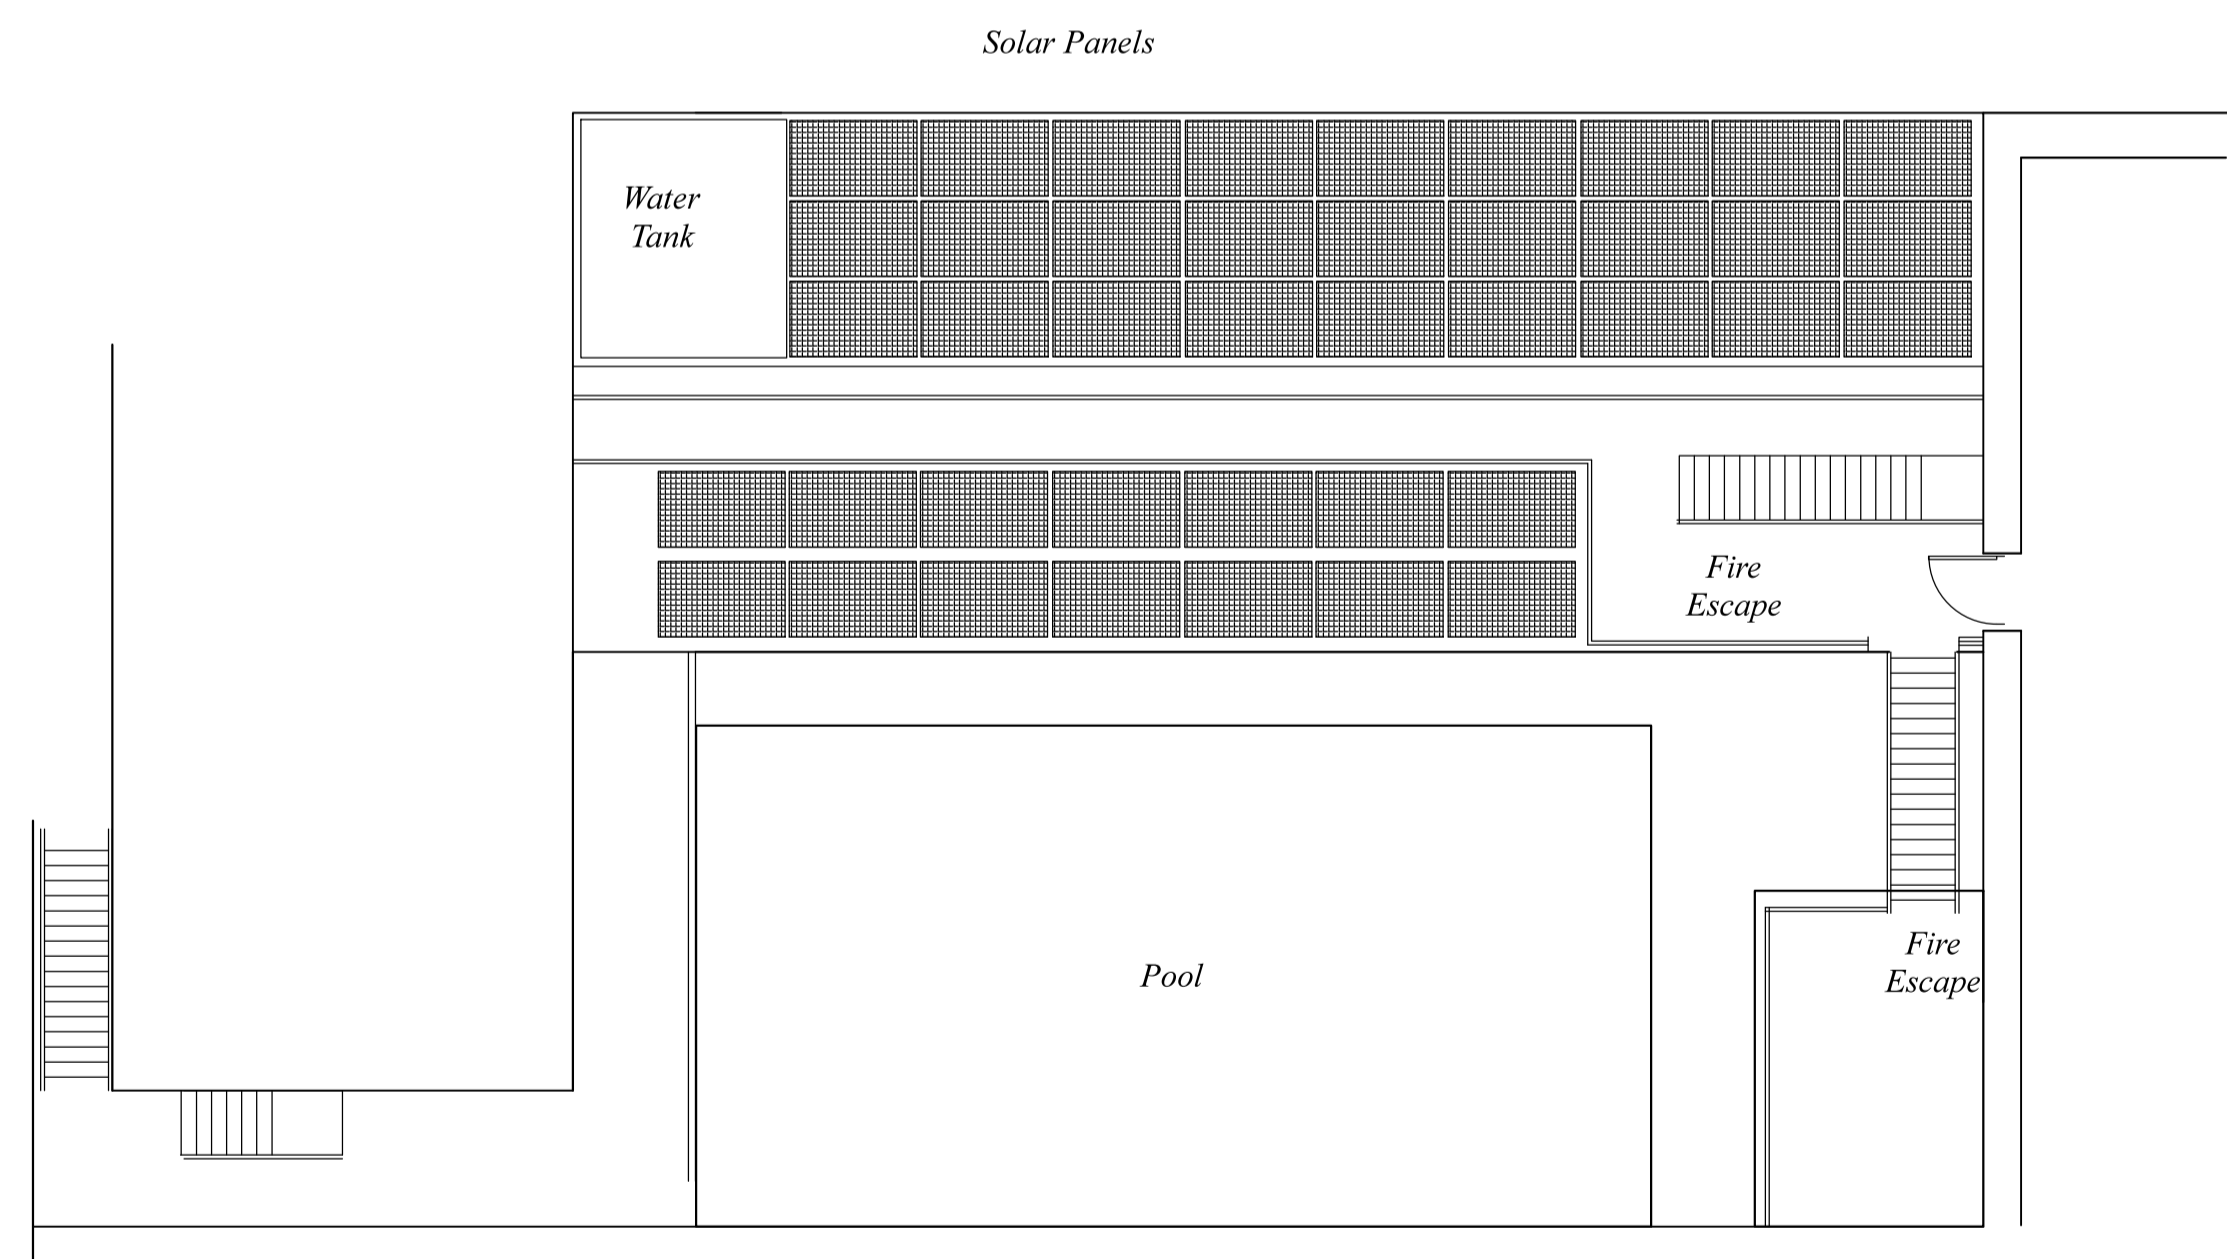

Roof Plan

*Bell Rock Hotel
Church St
St. Mary's
Isles of Scilly*

*Proposed Roof
Solar Panels &
Windows*

Mr Mrs C Jones

N.B. - No measurements to be scaled from this drawing unless specified. Whilst all efforts are made to insure accurate measurements Any discrepancies should be reported immediately to the architect.
© Copyright Paul Osborne

Date - November 2019
Amended -
Scale - 1 : 100 @ A1

PAUL OSBORNE
CARN THOMAS
ST. MARY'S, ISLES of SCILLY.
TR21 0PT Tel (01720) 423377
Email: paul@sailscilly.com

BR-SP-2a