
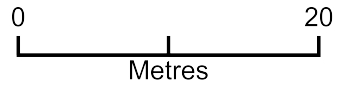


Bryher Campsite Storage Shed

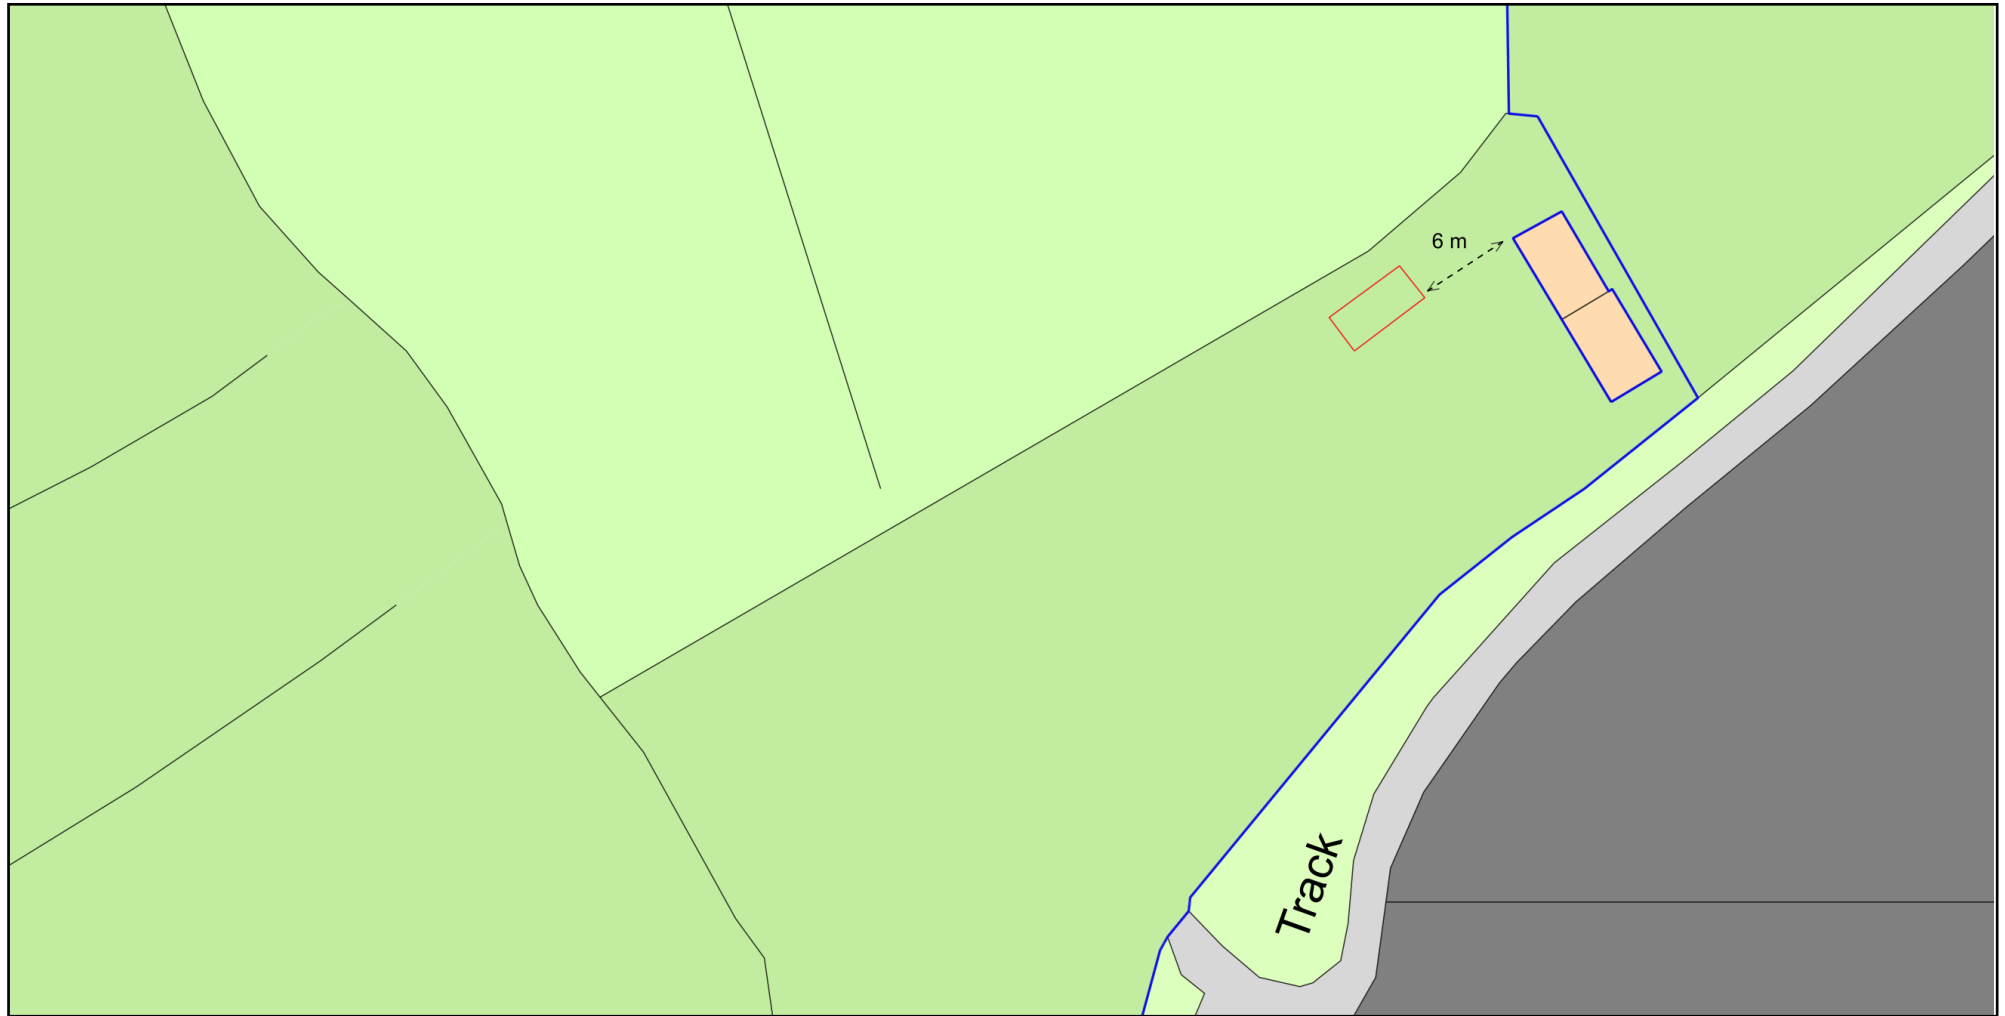

Plan Produced for: Bryher Campsite Ltd

Date Produced: 12 Jul 2020

Plan Reference Number: TQRQM20194210842885

Scale: 1:500 @ A4

© Crown copyright and database rights 2019 OS 100042766

