


19-045

RECEIVED BY THE
PLANNING DEPARTMENT
28 AUG 2019

STORM COTTAGE
LITTLE PORTH ST. MARY'S
ISLES OF SCILLY TR210JG
EXISTING
ELEVATIONS

DATE - MAR 2018
SCALE - 1:100 & A4

SCALE IN METRES
10
5
0

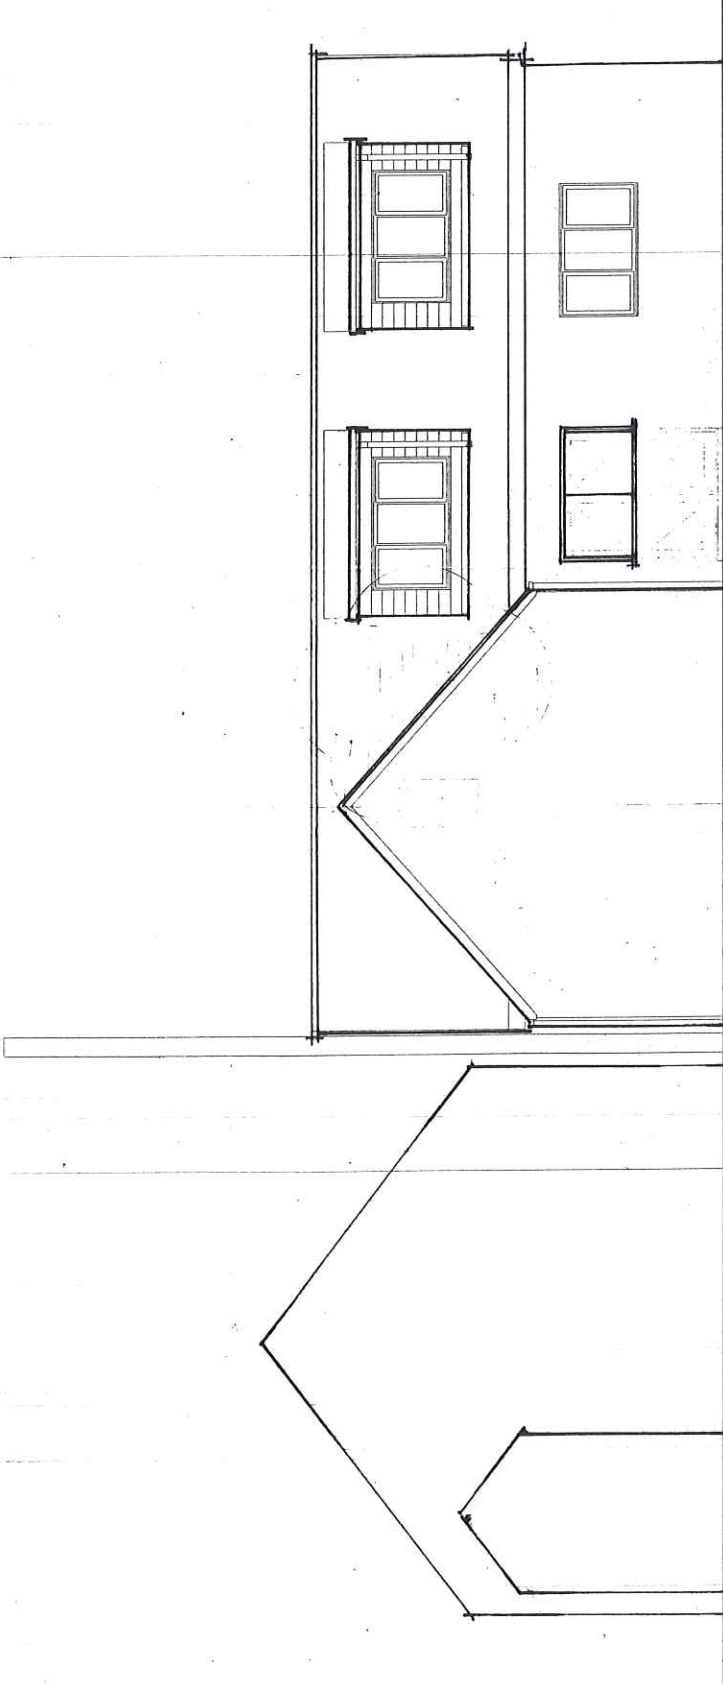


STORM COTTAGE
NORTH ELEVATION
IN METRES

PERRIWINKLE

20

0

5

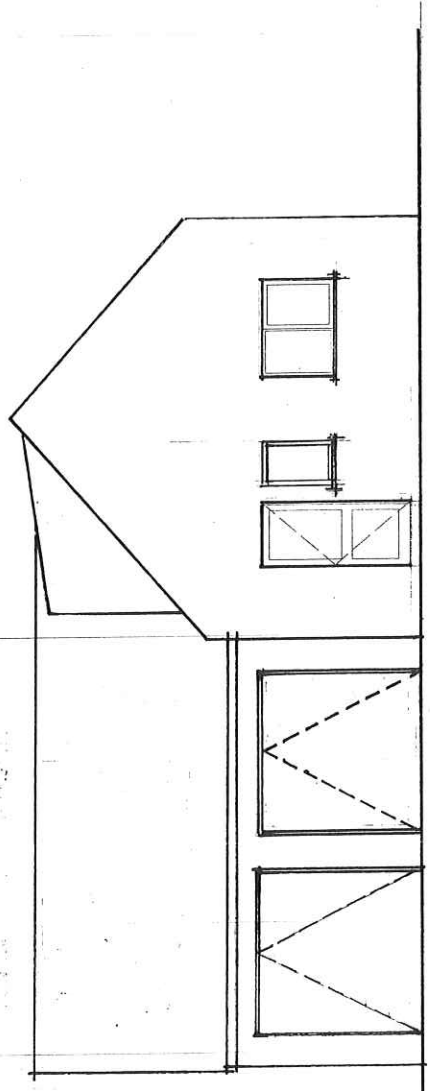

WEST ELEVATION