


SCALE IN METRES 10

5

0

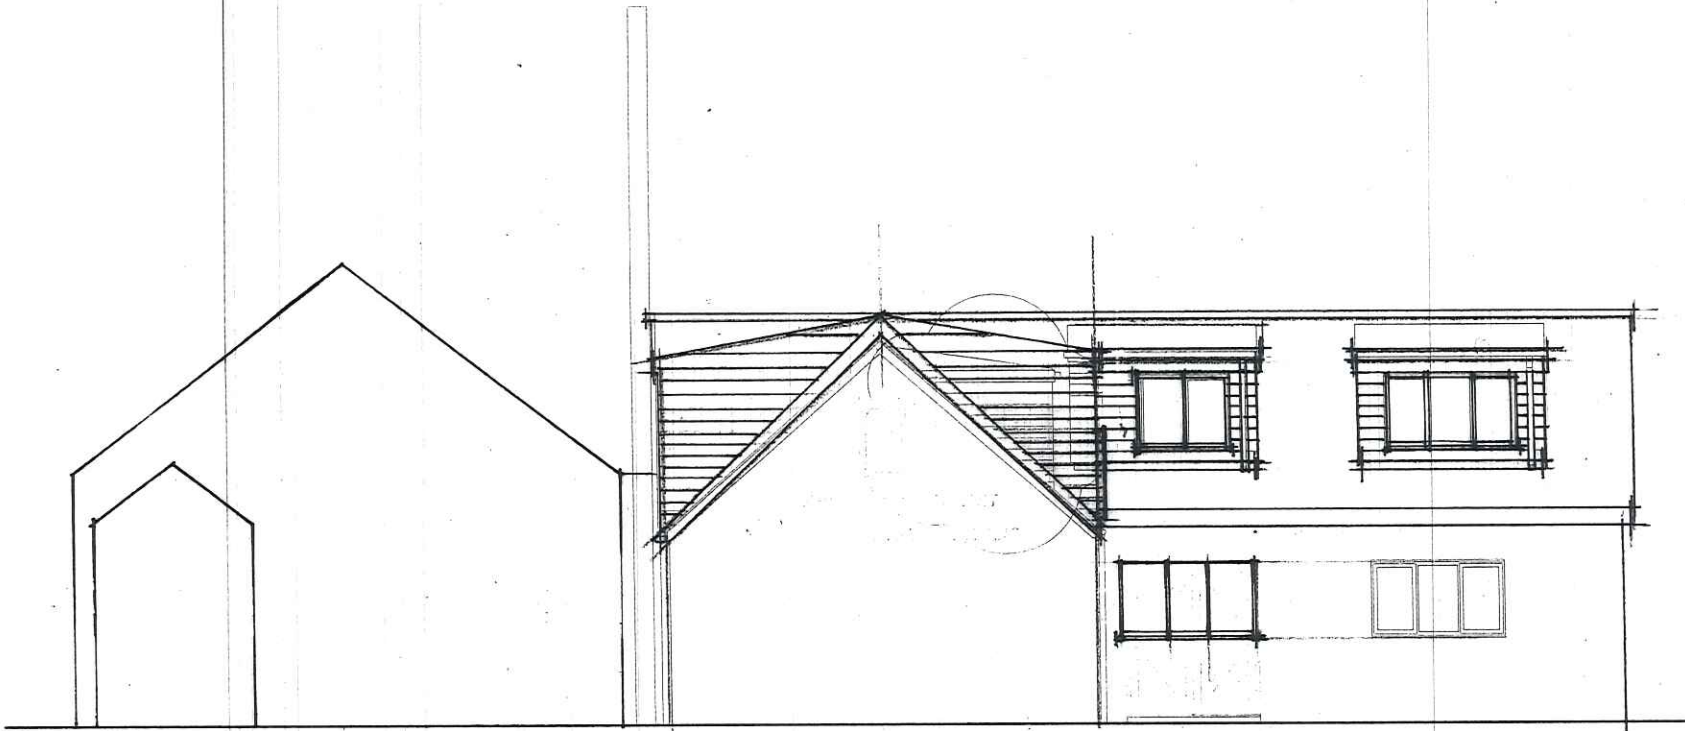

PERRIWINKLE

NORTH ELEVATION

*STORM COTTAGE

SCALE IN METRES


5

0

20

SCALE IN METRES 5

0

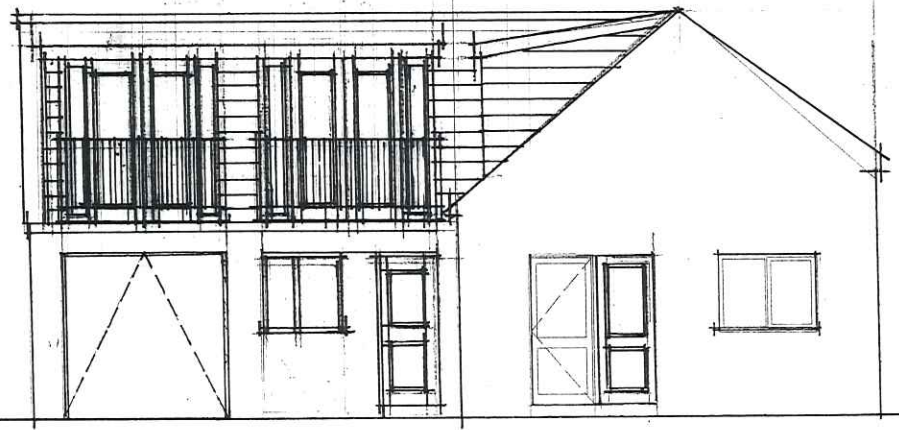

WEST ELEVATION

RECEIVED BY THE
PLANNING DEPARTMENT
28 AUG 2019

19-045

STORM COTTAGE
LITTLE PORTH ST MARY'S
ISLES OF SCILLY TR210JG

PROPOSED
ELEVATIONS

DATE - MAR 2018
SCALE - 1:100 & A4