


# Proposed garden shed - 36 Ennor Close

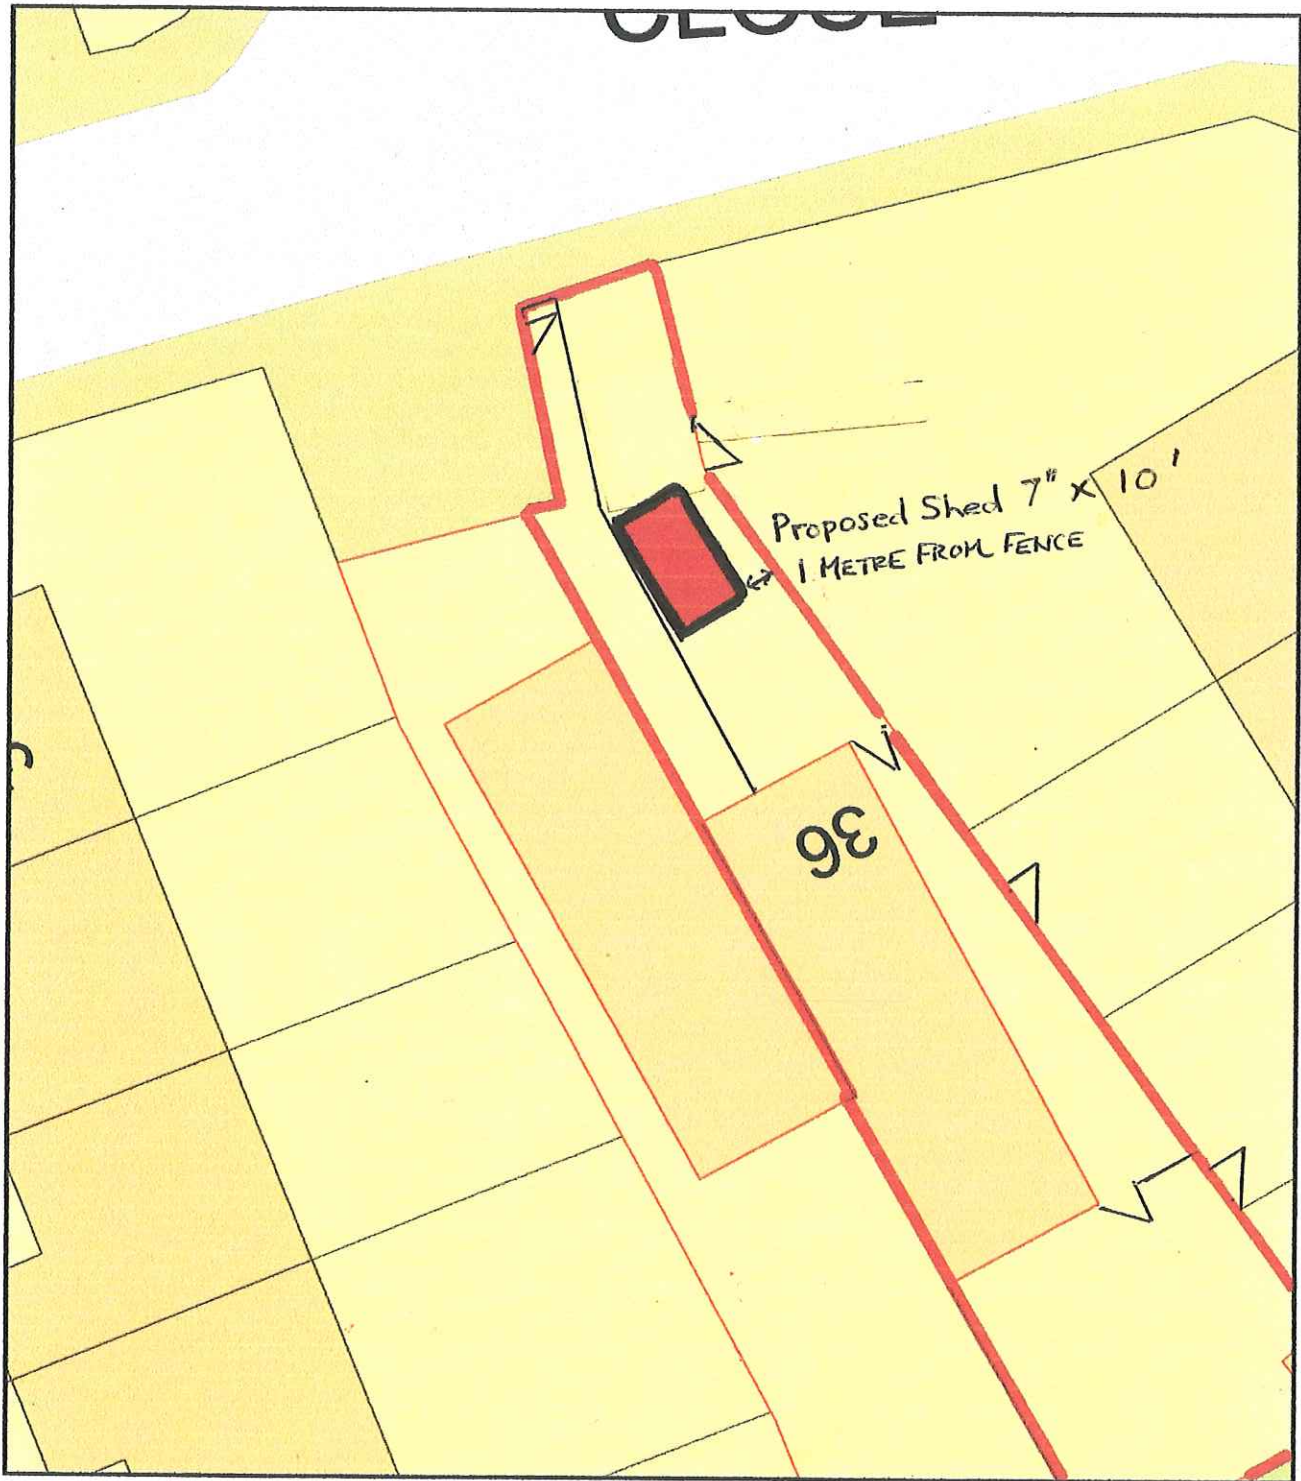

Amended  
19 FEB 2020  
Plans



Plan Produced for: Mrs Diane Edwards  
Date Produced: 04 Nov 2019  
Plan Number/Project ID: TQRQM19308164024866  
Scale: 1:200 @ A4

RECEIVED BY THE  
PLANNING DEPARTMENT  
19 FEB 2020