
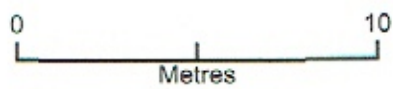


Proposed garden shed - 36 Ennor Close

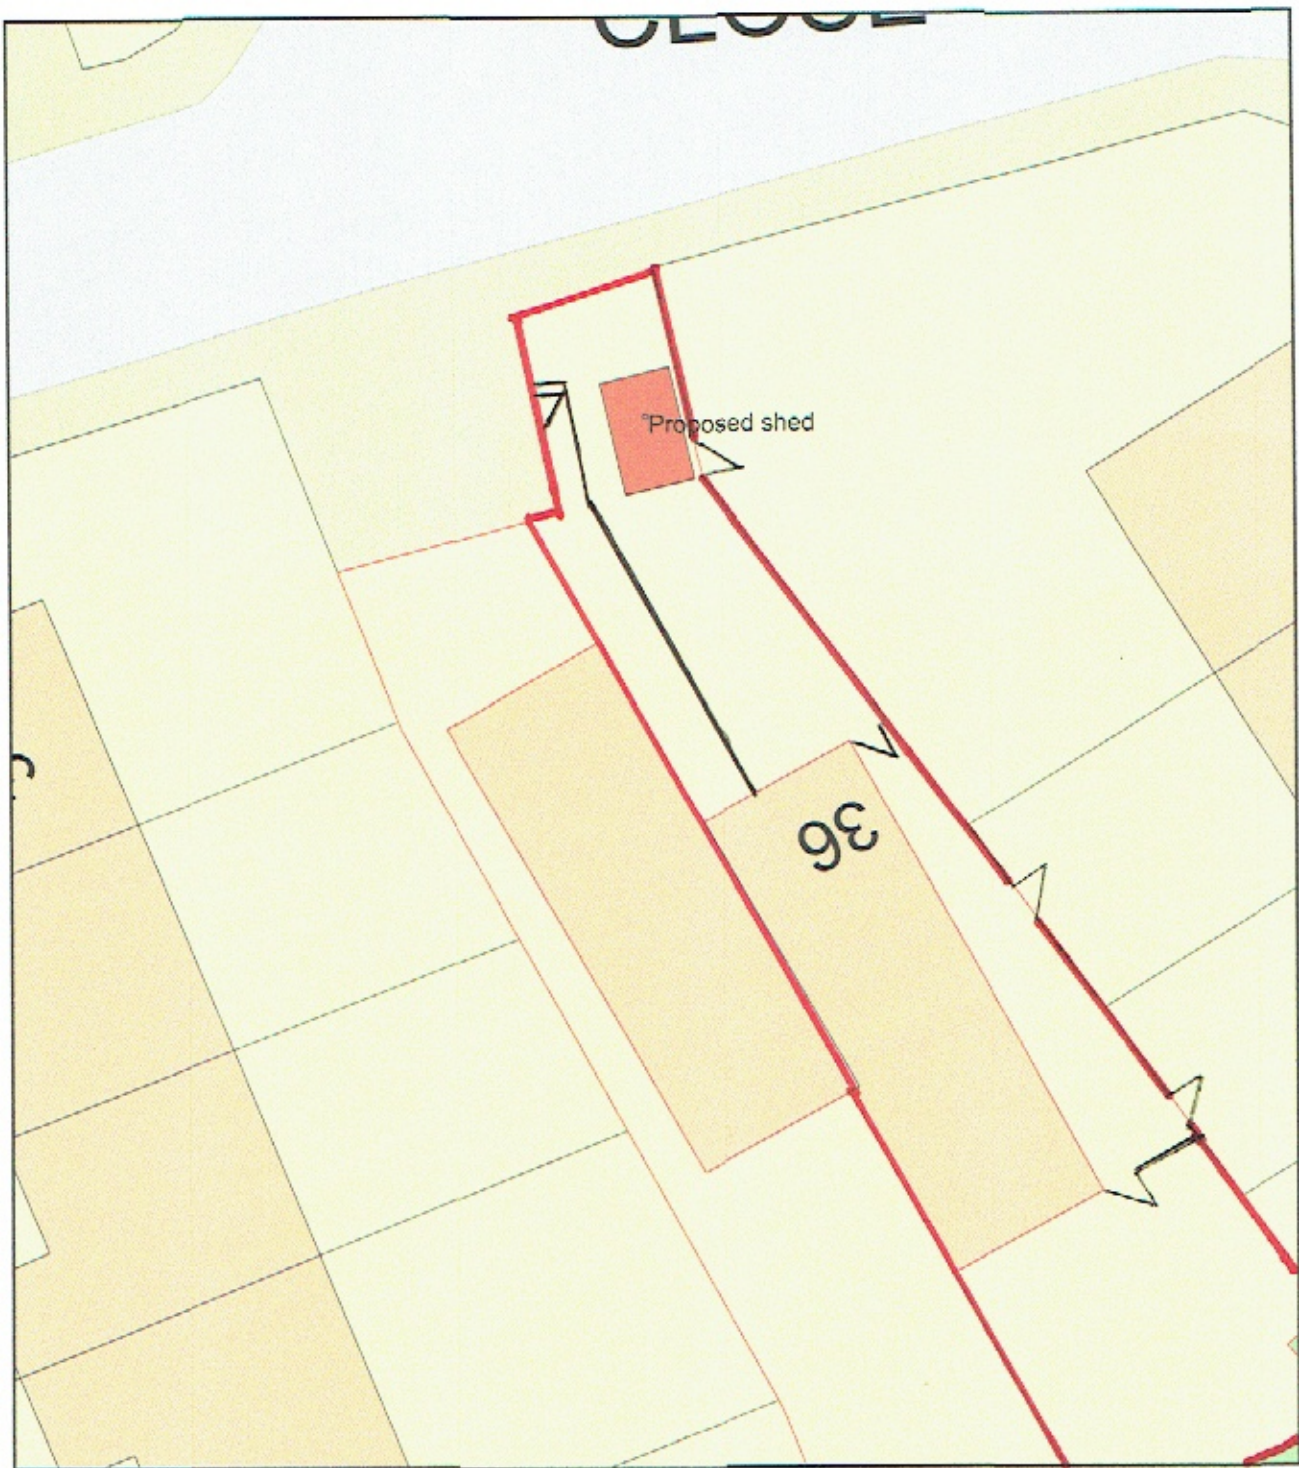

Plan Produced for: Mrs Diane Edwards

Date Produced: 04 Nov 2019

Plan Number/Project ID: TORQM19308164024866

Scale: 1:200 @ A4