


*Ground Floor
Plan*

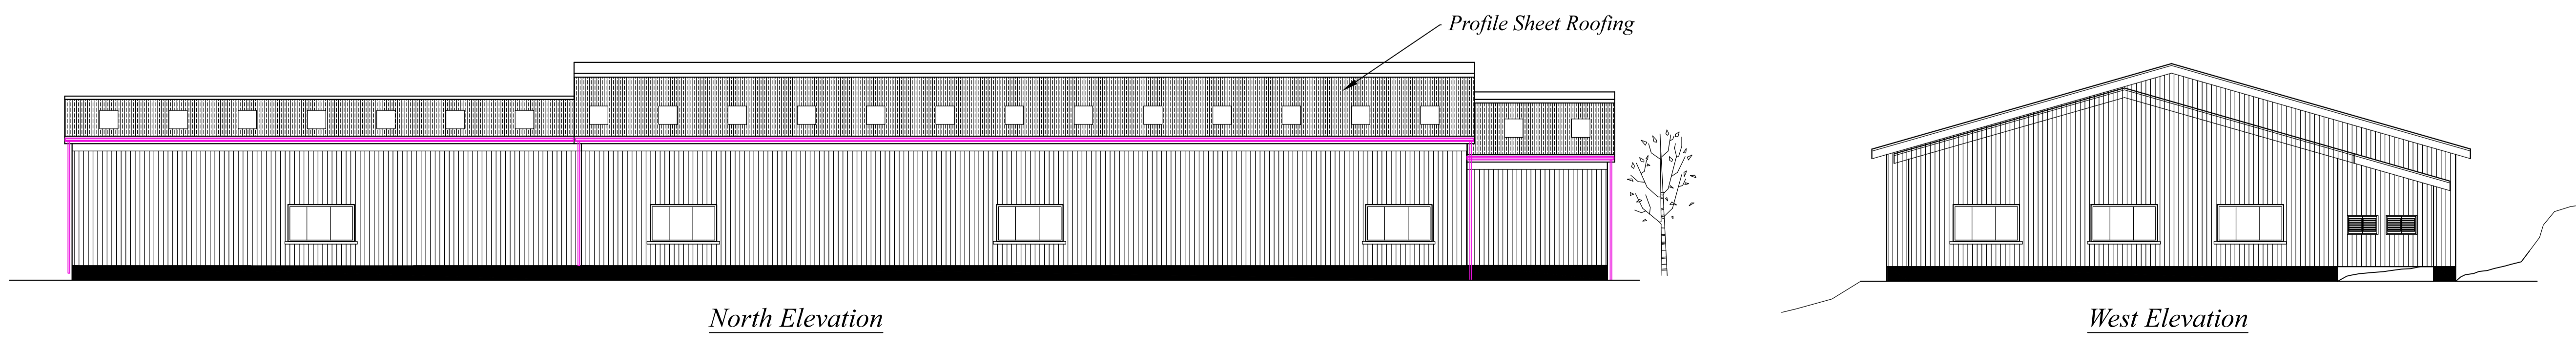

*Mainland Marketing
High Cross Lane
St. Mary's
Isles of Scilly*

Existing Buiding

*Date - August 2019
Amended -
Scale - 1 : 100 @ A1*

*PAUL OSBORNE
CARN THOMAS
ST. MARY'S, ISLES of SCILLY.
TR21 0PT Tel (01720) 423066
Email: paul@sailsilly.com*

N.B. -No measurements to be scaled from this drawing unless specified. Whilst all efforts are made to insure accurate measurements Any discrepancies should be reported immediately to the architect.