




*South Elevation*

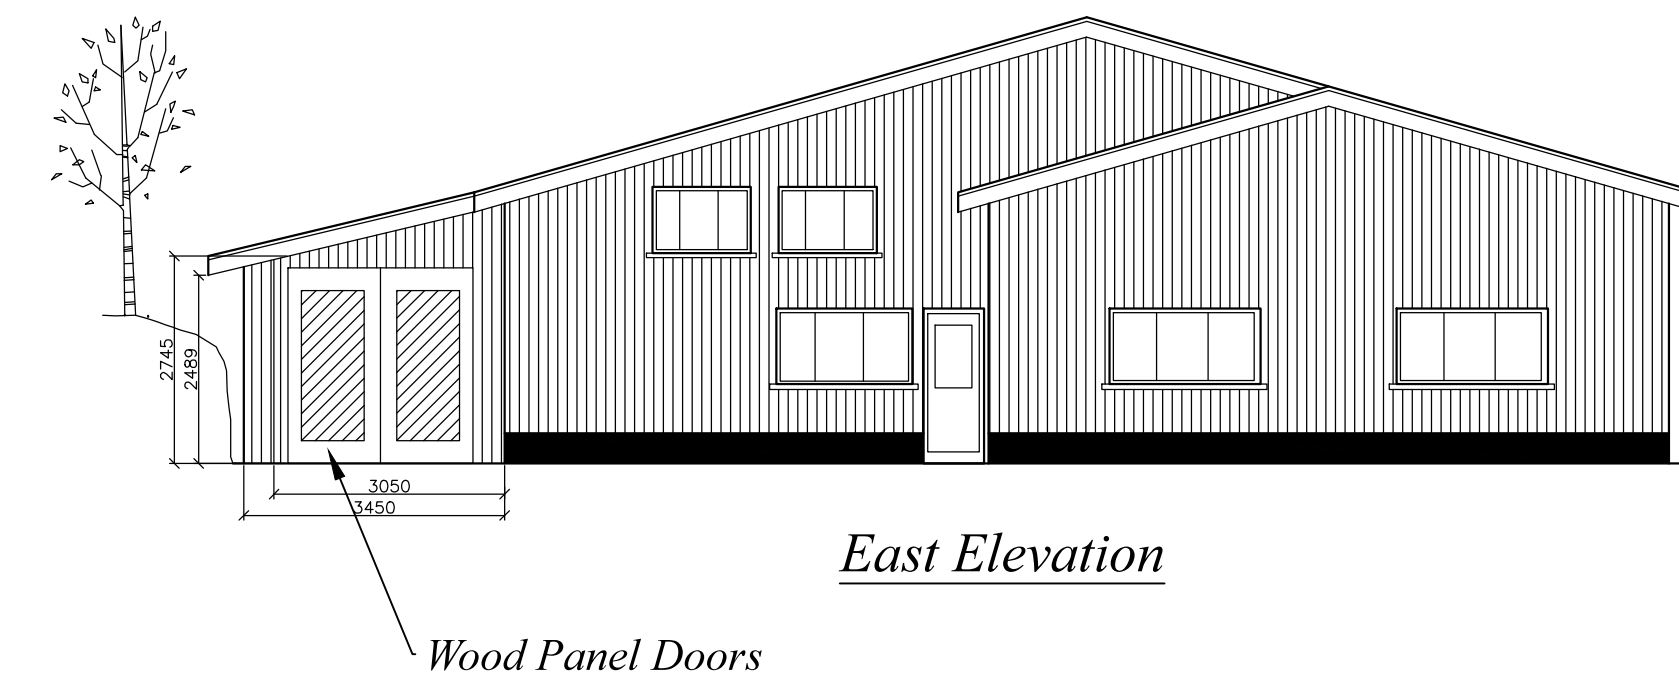


*East Elevation*

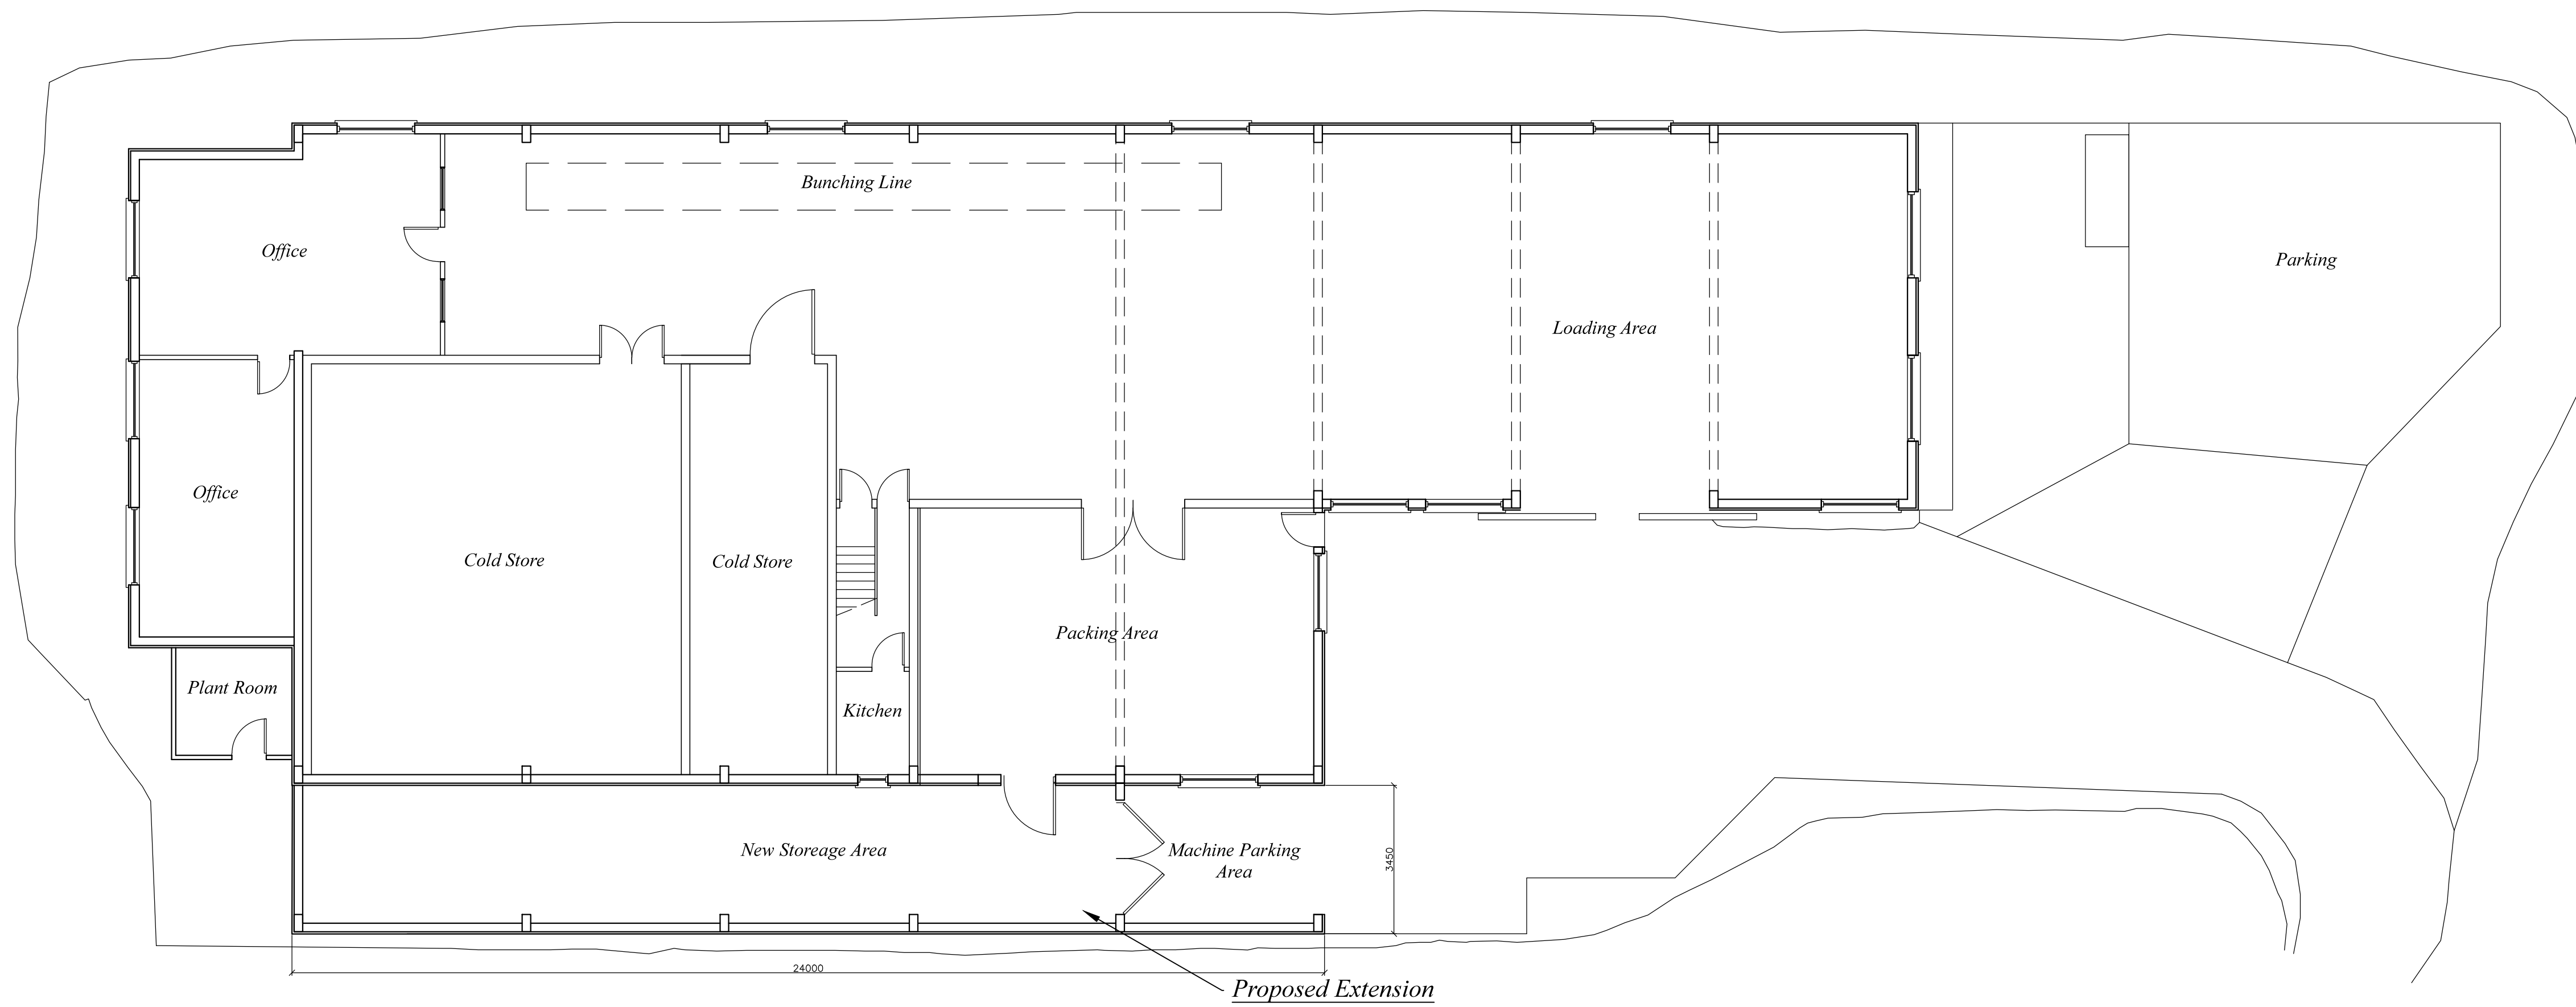

*Ground Floor Plan*

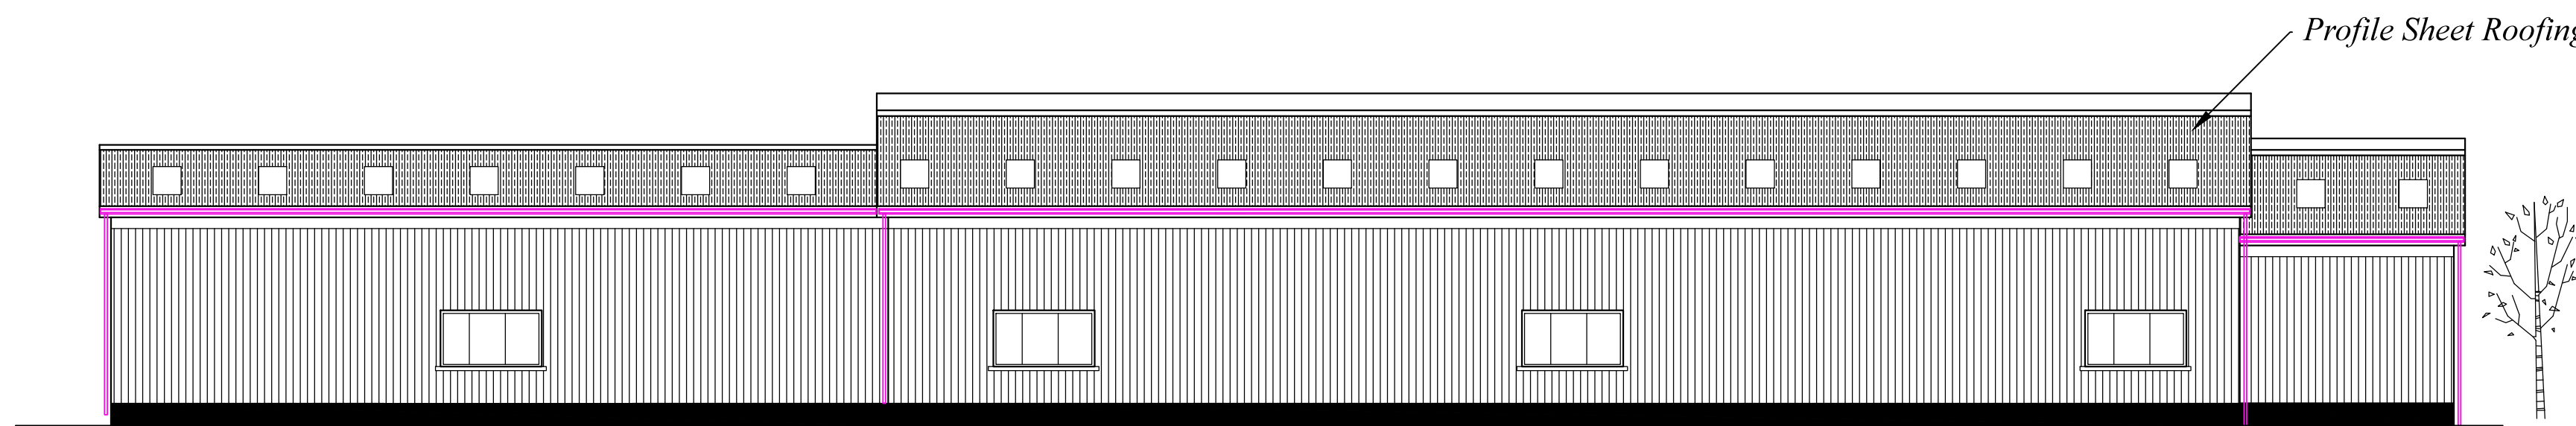

*North Elevation*

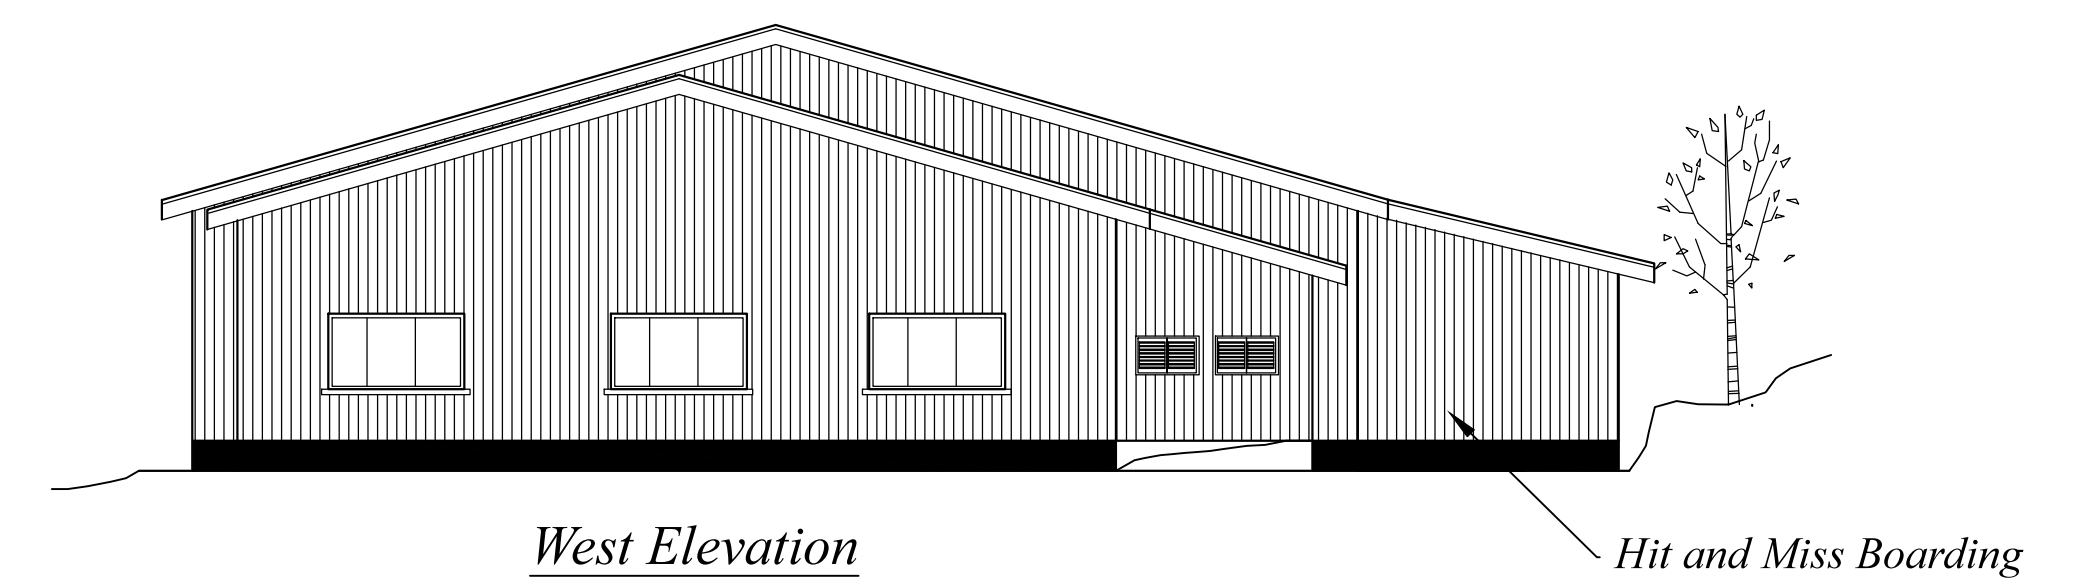

*West Elevation*

*Mainland Marketing  
High Cross Lane  
St. Mary's  
Isles of Scilly*

*Proposed Storage  
Extension*

© Copyright Paul Osborne

Date - August 2019  
Amended - October 2019  
Scale - 1 : 100 @ A1

PAUL OSBORNE  
CARN THOMAS  
ST. MARY'S, ISLES of SCILLY.  
TR21 0PT Tel (01720) 423066  
Email: paul@sailscilly.com

**MM-PS-2a**

N.B.-No measurements to be scaled from this drawing unless specified. Whilst all efforts are made to insure accurate measurements Any discrepancies should be reported immediately to the architect.