


# Site 5, Buzza Street, St Mary's. Isles of Scilly

## Block Plan - Existing

Drawing to show Petrol Filling Station zones and proximity to EV charging point

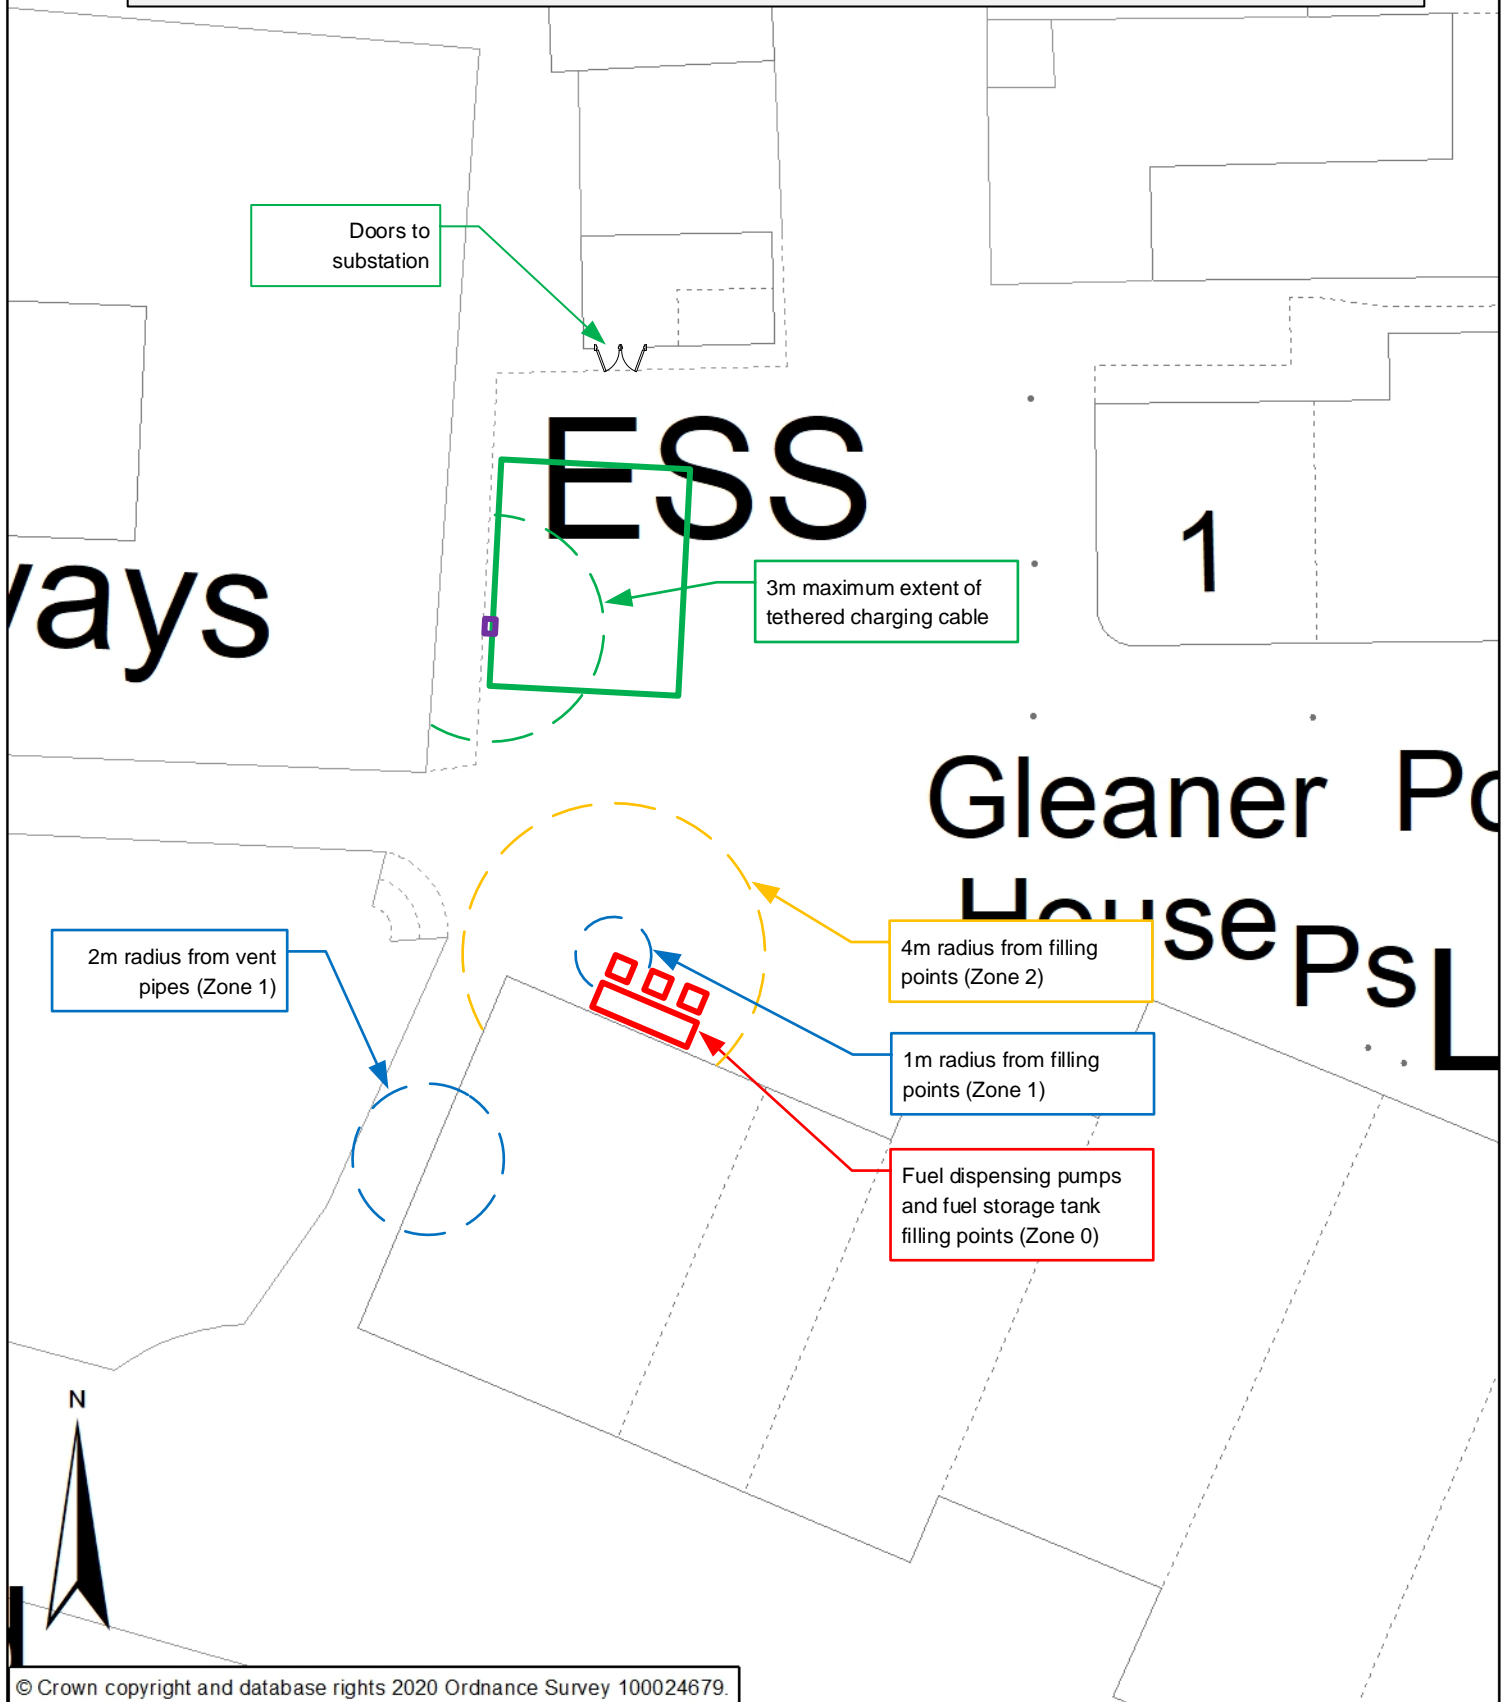

© Crown copyright and database rights 2020 Ordnance Survey 100024679.

1:200 @A4 0 1 2 4 6 8 10 Meters