


Title	IoS GO-EV East Elevation
--------------	--------------------------

Notes

Diagram showing East (front) elevation of canopy installation with associated EV charging and supply equipment.

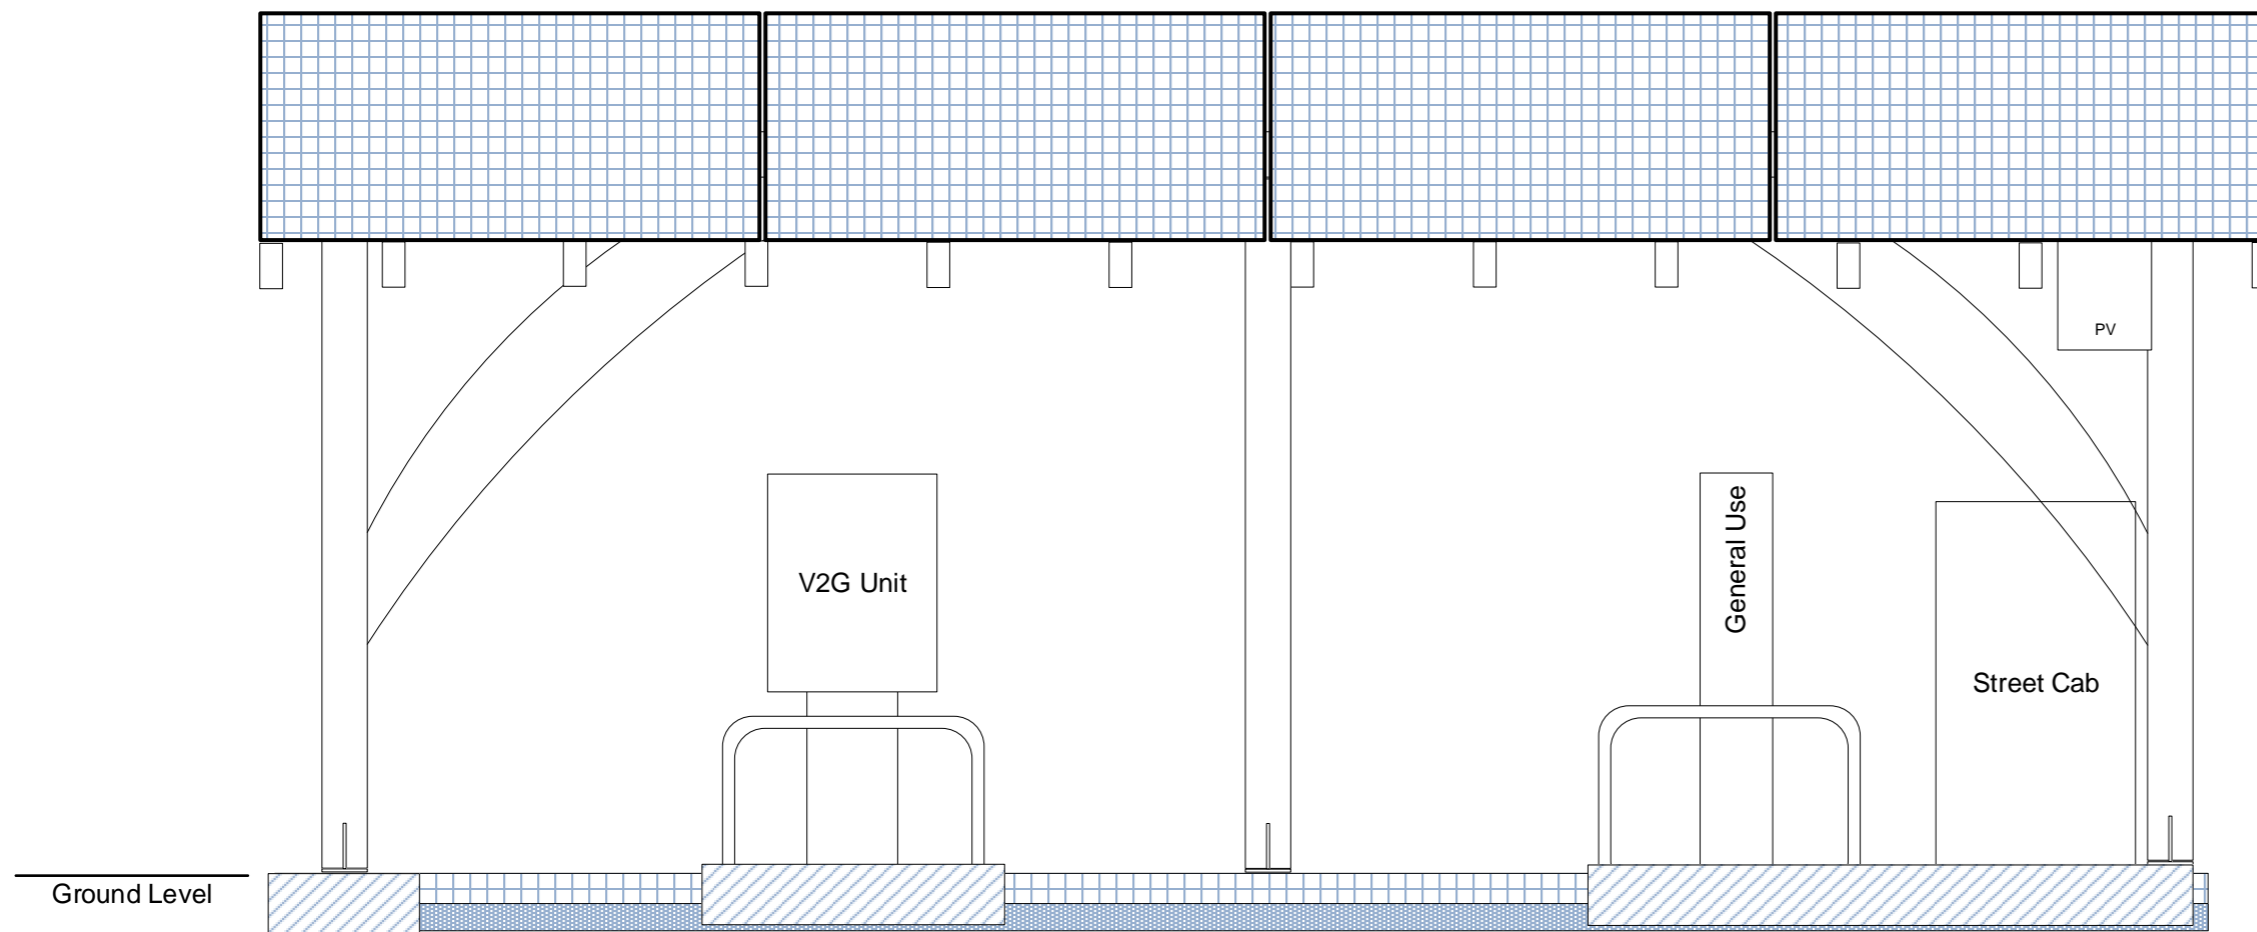

Project	IoS GO-EV
Client	IoSCV
Date	20/04/2020
Scale	1:25
Drawn	DJH
Drawing	GO-EV Site 5 Elevations
Revision	05

Designed By




Email: info@ioscv.co.uk
 Web: www.ioscv.co.uk

Title	IoS GO-EV West Elevations
--------------	---------------------------

Notes

Diagram showing West (rear) elevation of solar canopy installation with associated EV charging and supply equipment.

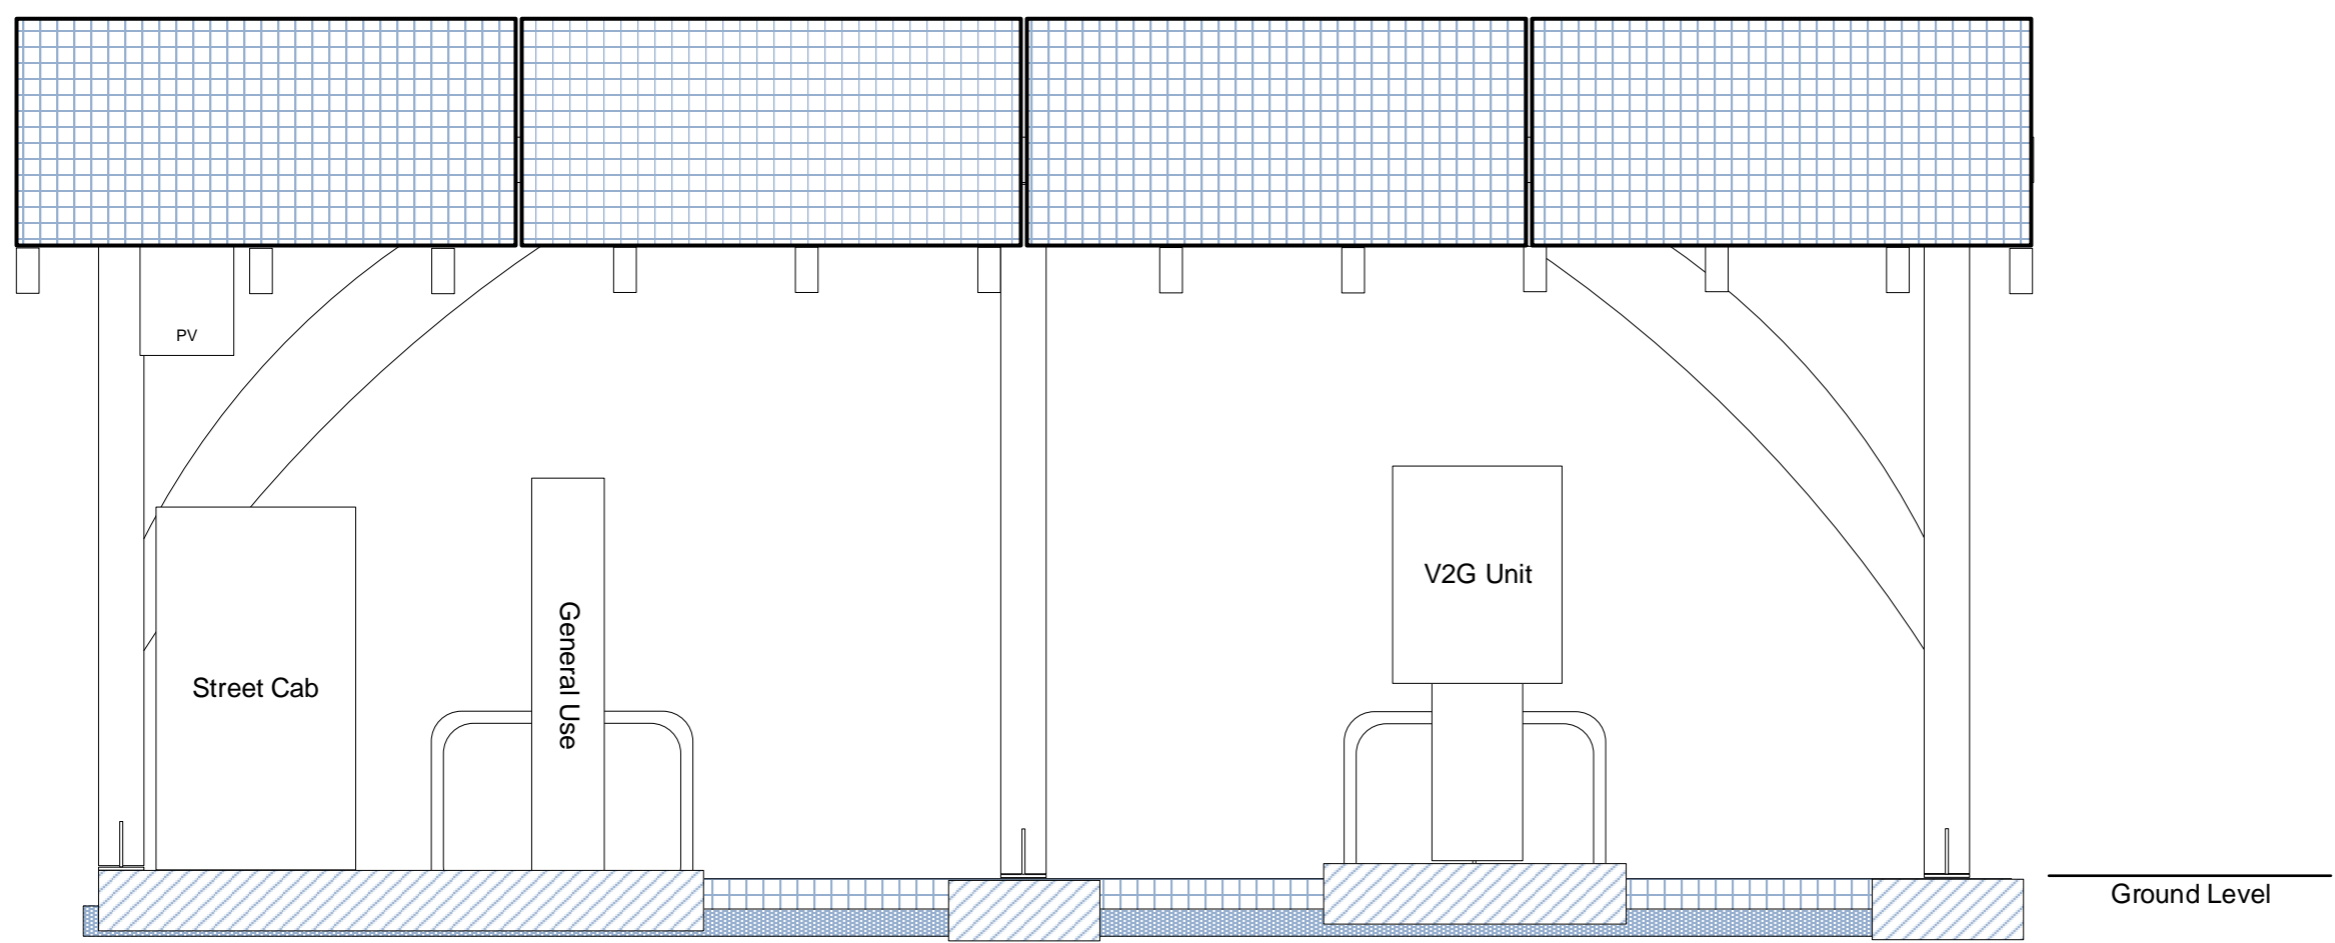


Project	IoS GO-EV
Client	IoSCV
Date	20/04/2020
Scale	1:25
Drawn	DJH
Drawing	GO-EV Site 5 Elevations
Revision	05

Designed By



Email: info@ioscv.co.uk
 Web: www.ioscv.co.uk

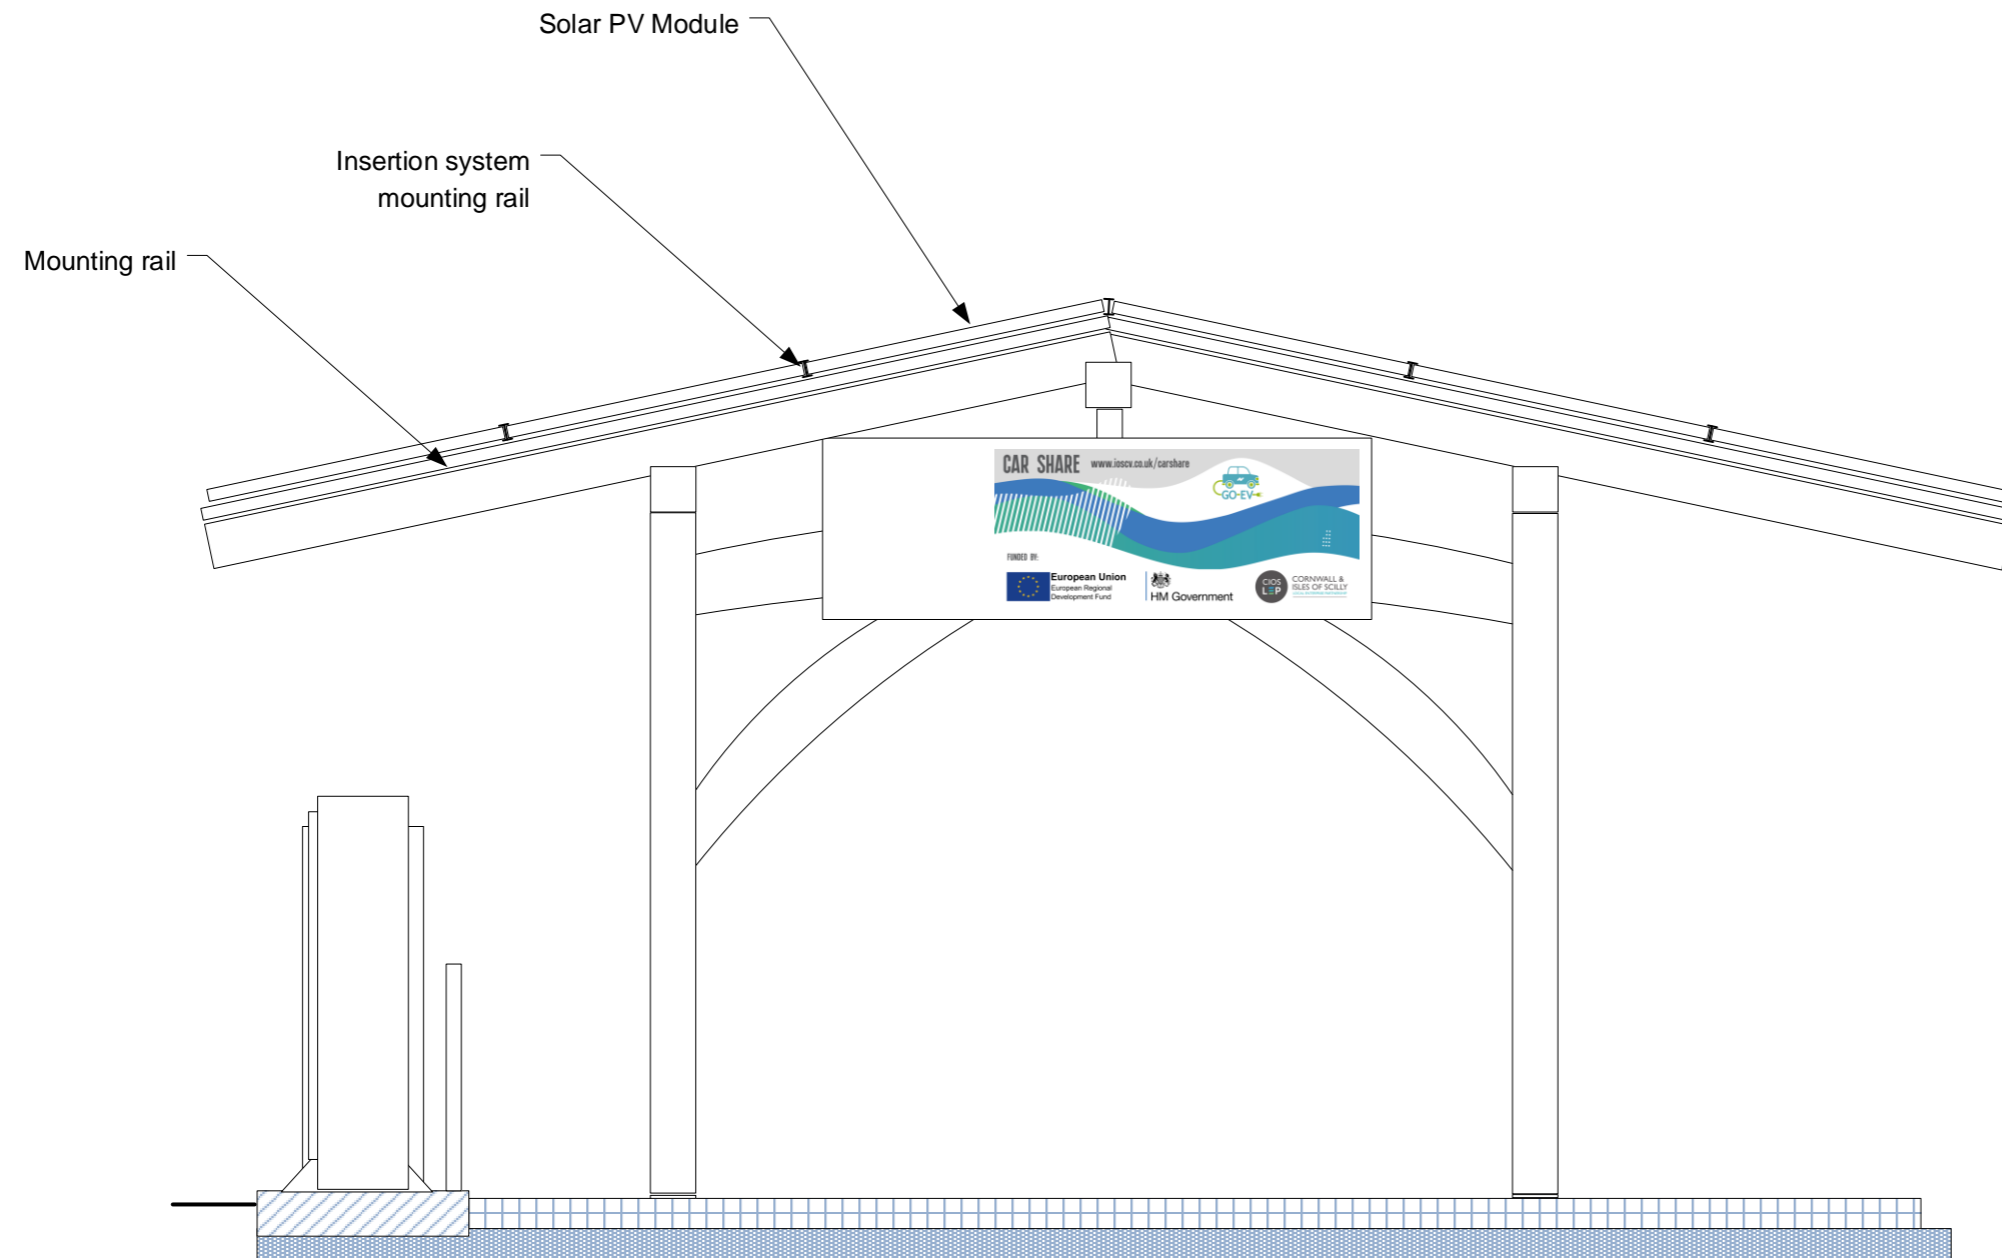

Title	IoS GO-EV South Elevation
--------------	---------------------------

Notes


Diagram showing Side elevation of carport installation with associated solar, EV charging and supply equipment

Project	IoS H-PCS Install
Client	IoSCV
Date	20/04/2020
Scale	1:25
Drawn	DJH
Drawing	IoS GO-EV Site 5 Elevations
Revision	05

Designed By



Email: info@ioscv.co.uk
Web: www.ioscv.co.uk

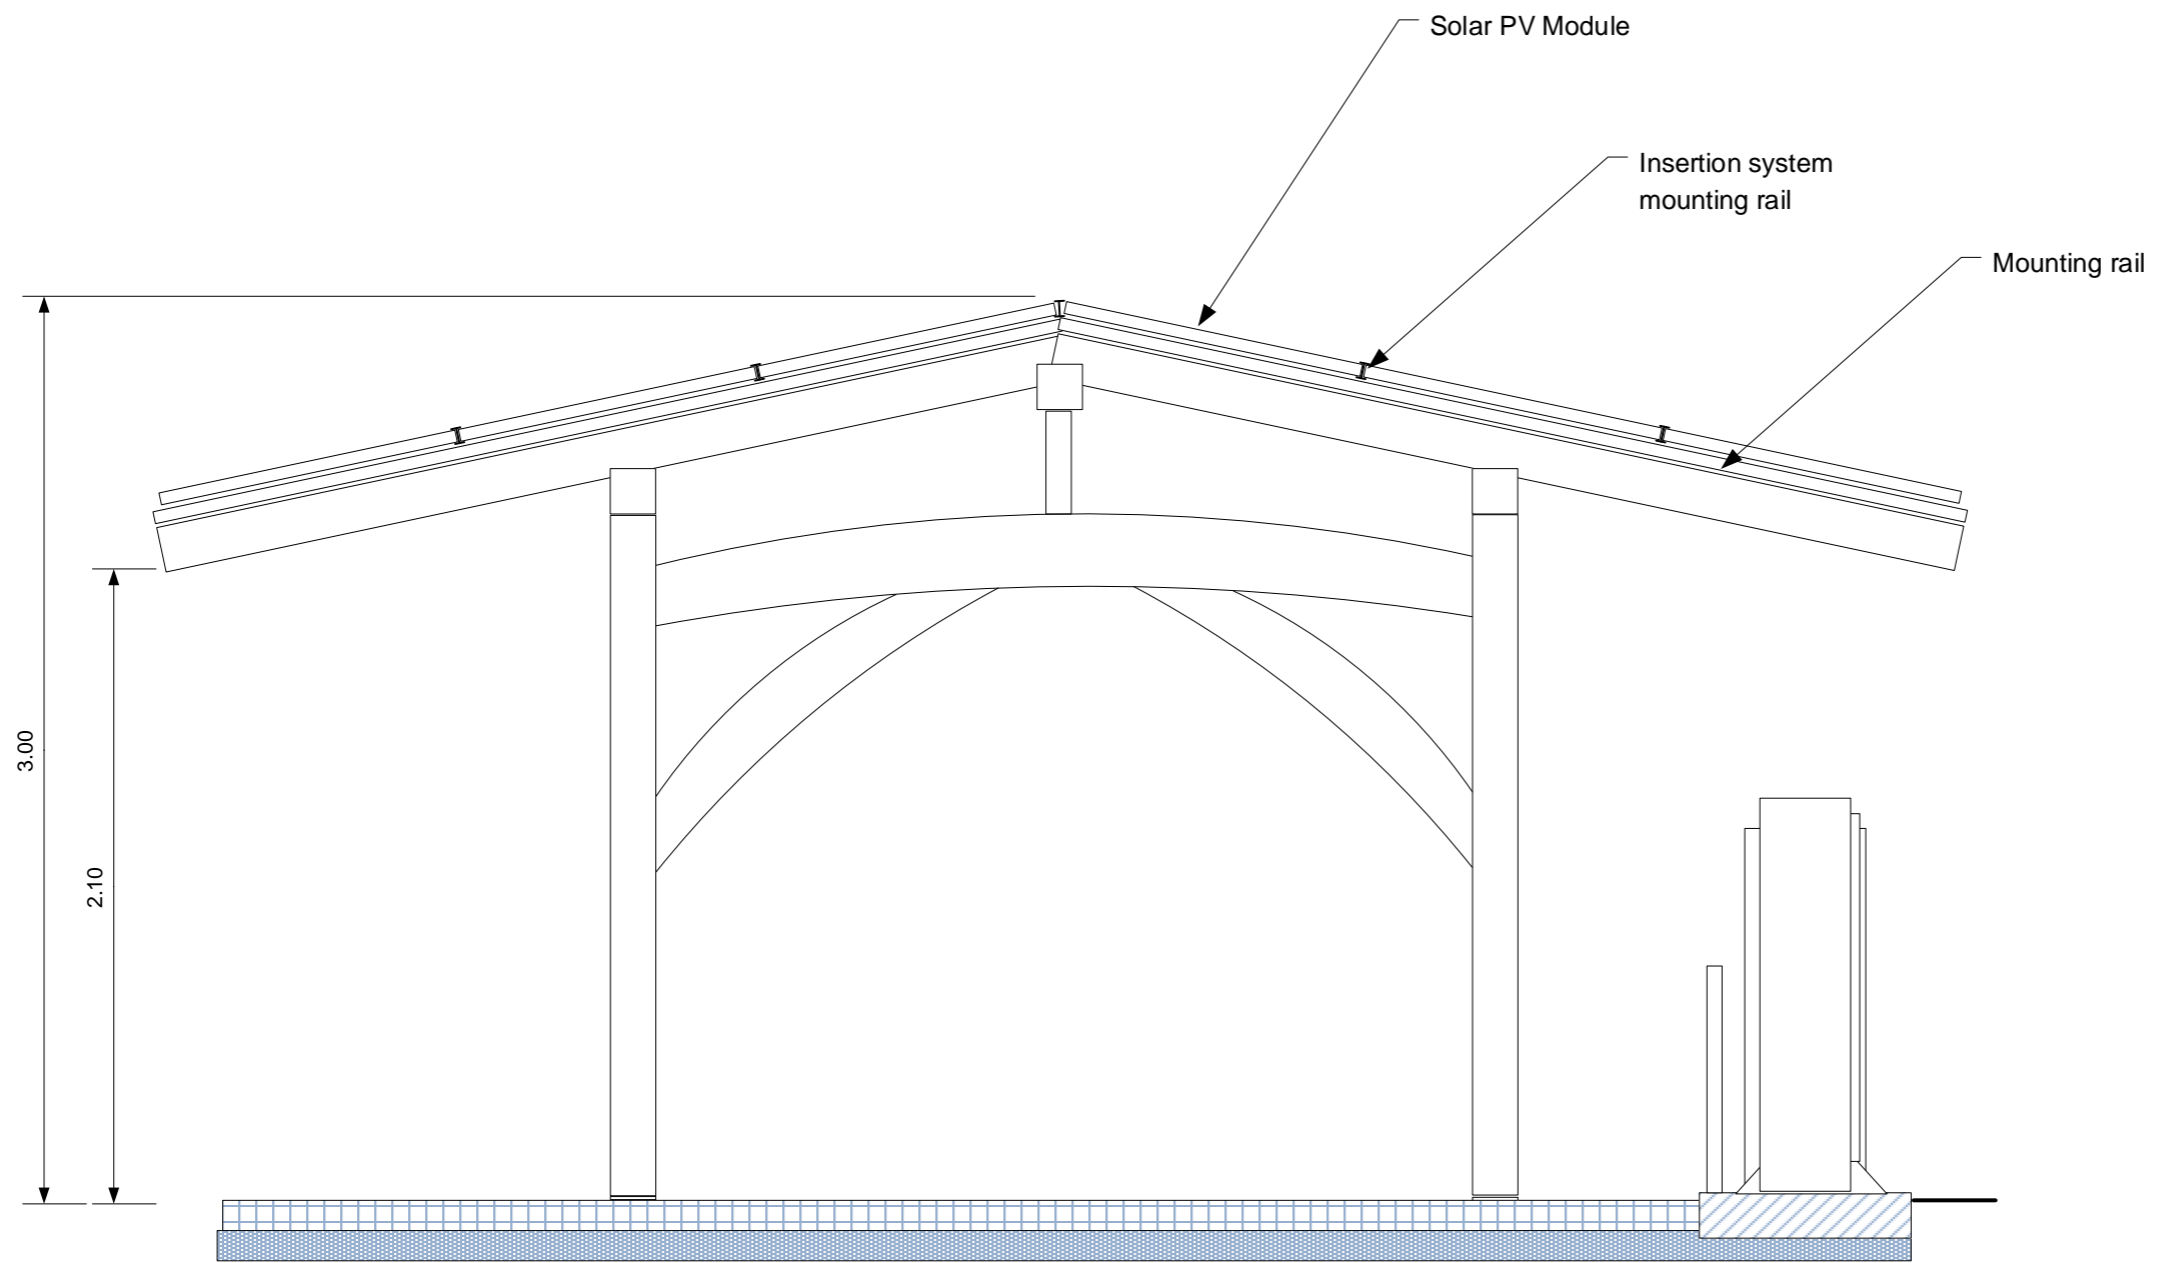

Title	IoS GO-EV North Elevation
--------------	---------------------------

Notes


Diagram showing Side elevation of carport installation with associated solar, EV charging and supply equipment

Project	IoS GO-EV
Client	IoSCV
Date	20/04/2020
Scale	1:25
Drawn	DJH
Drawing	IoS GO-EV Site 5 Elevations
Revision	05

Designed By



Email: info@ioscv.co.uk
 Web: www.ioscv.co.uk

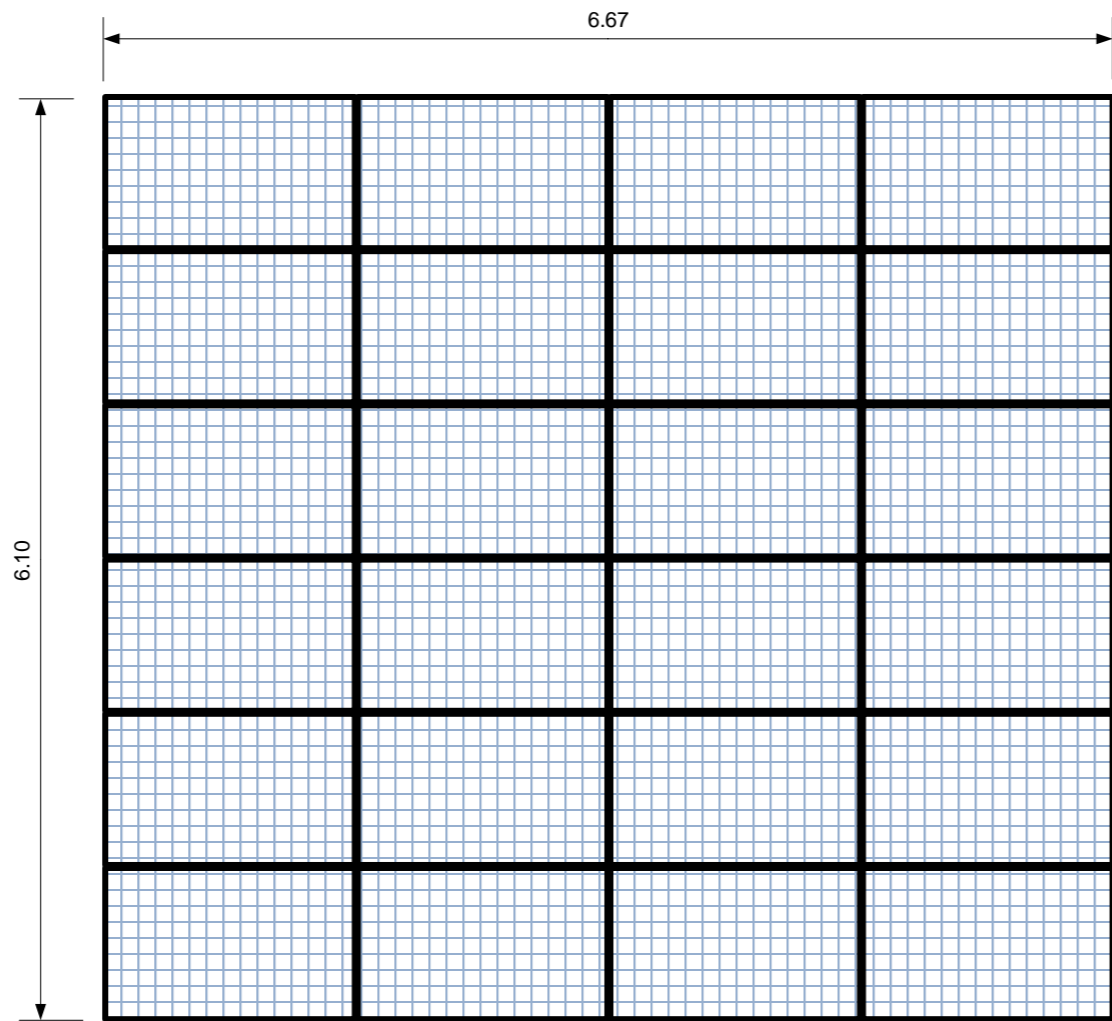

Title	IoS GO-EV Roof Plan
--------------	---------------------

Notes

Diagram showing roof plan of solar canopy installation with associated EV charging and supply equipment.

Project	IoS GO-EV
Client	IoSCV
Date	20/04/2020
Scale	1:50
Drawn	DJH
Drawing	GO-EV Site 5 Elevations
Revision	05

Designed By



Email: info@ioscv.co.uk
 Web: www.ioscv.co.uk