
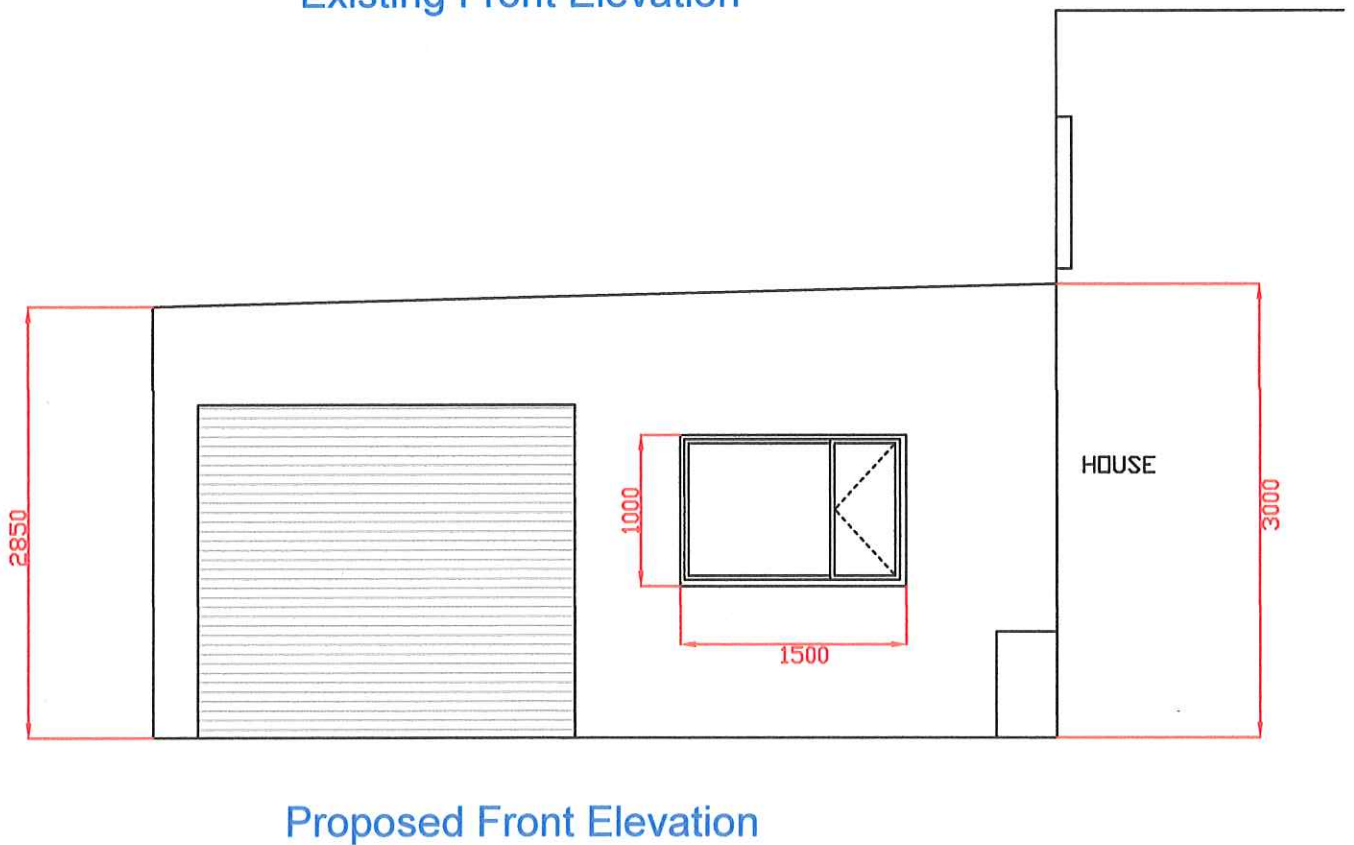


Scale 1 : 50

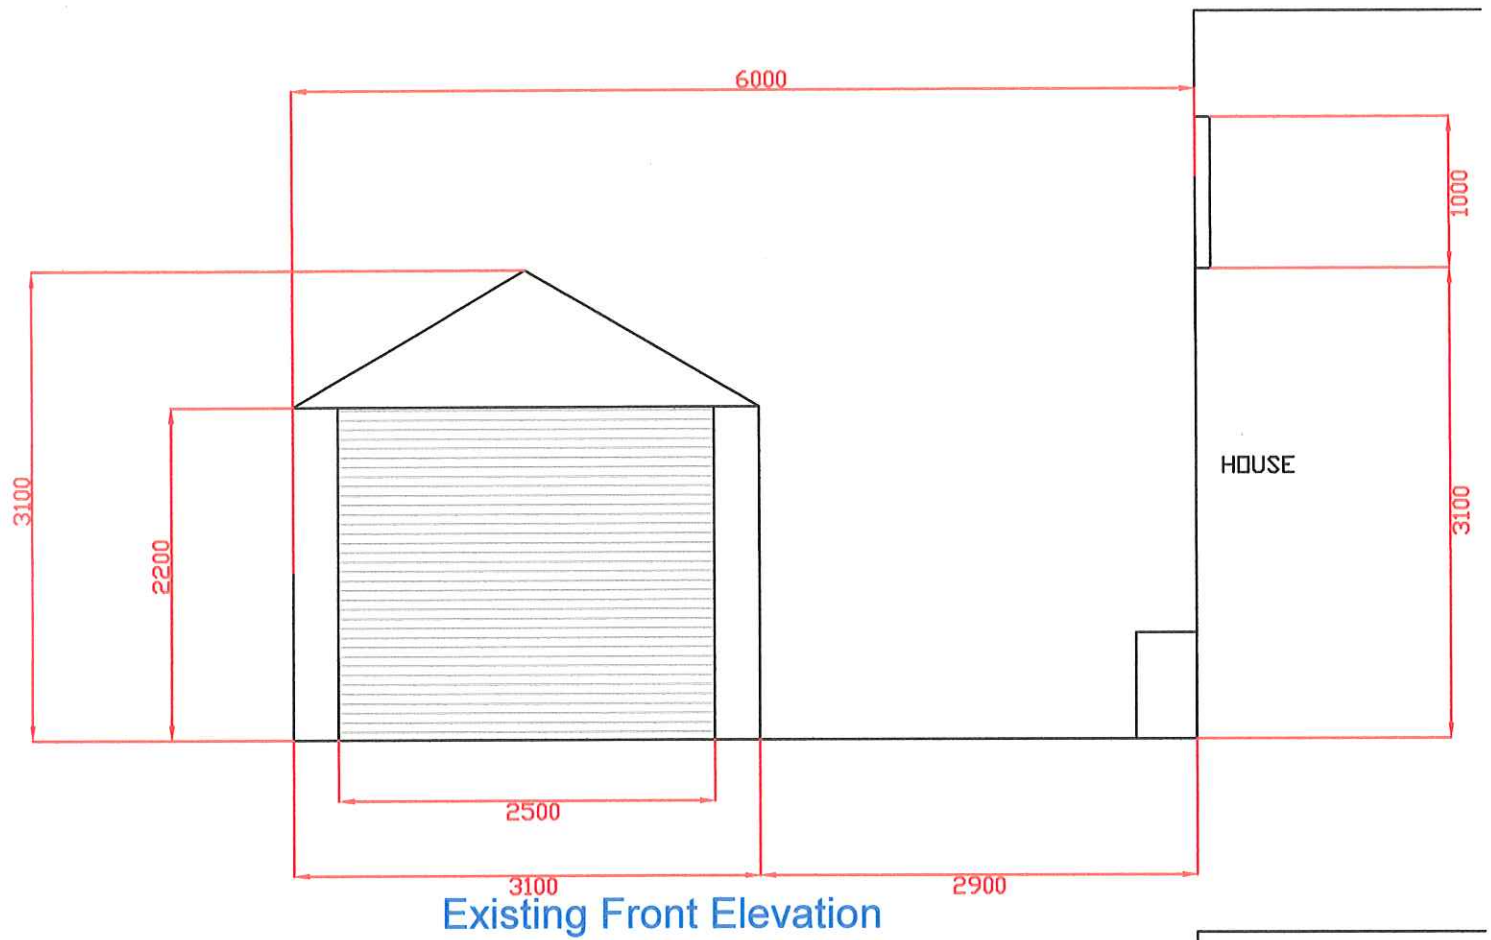

16 Jacksons Hill - Garage Modification