


16 Jacksons Hill, St. Mary's
Scale 1:100

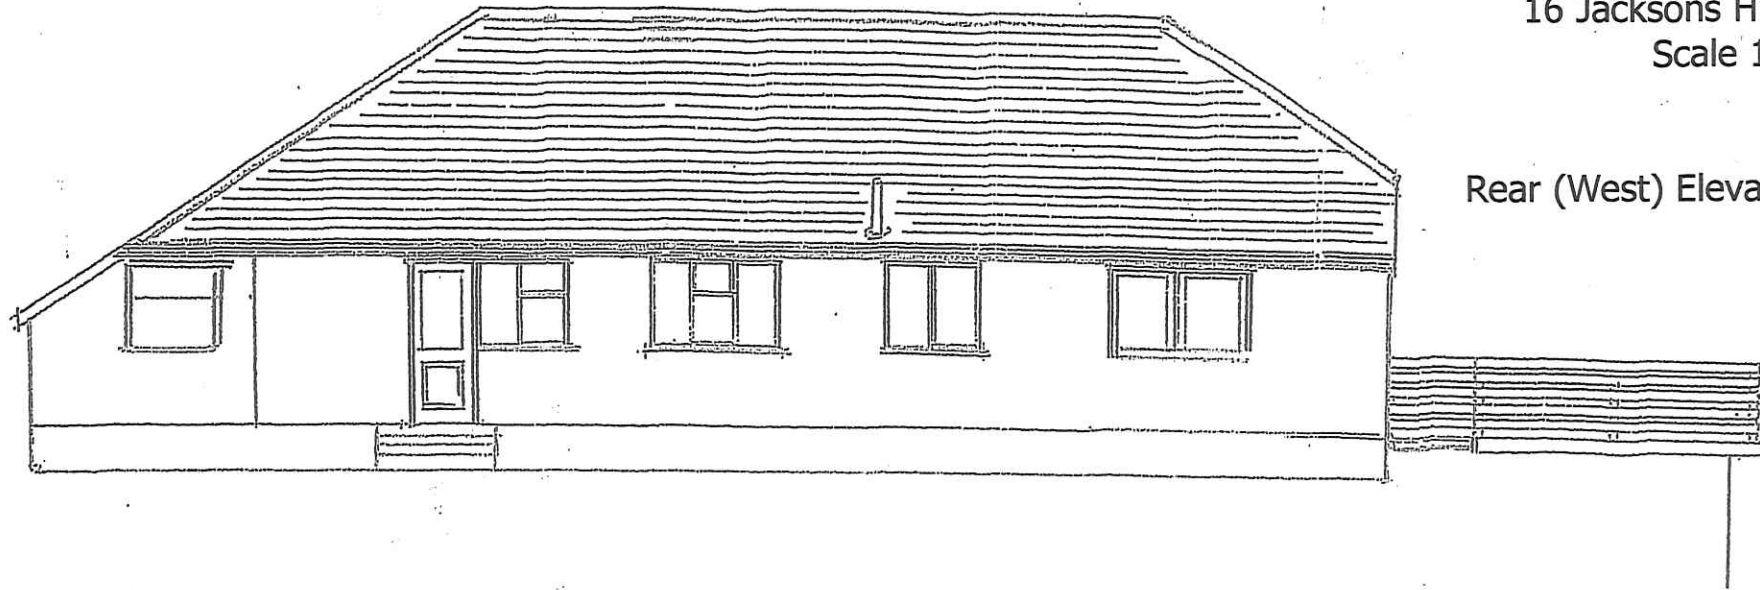

Rear (West) Elevation - Existing



Front (East) Elevation - Existing