


Scale 1 : 50

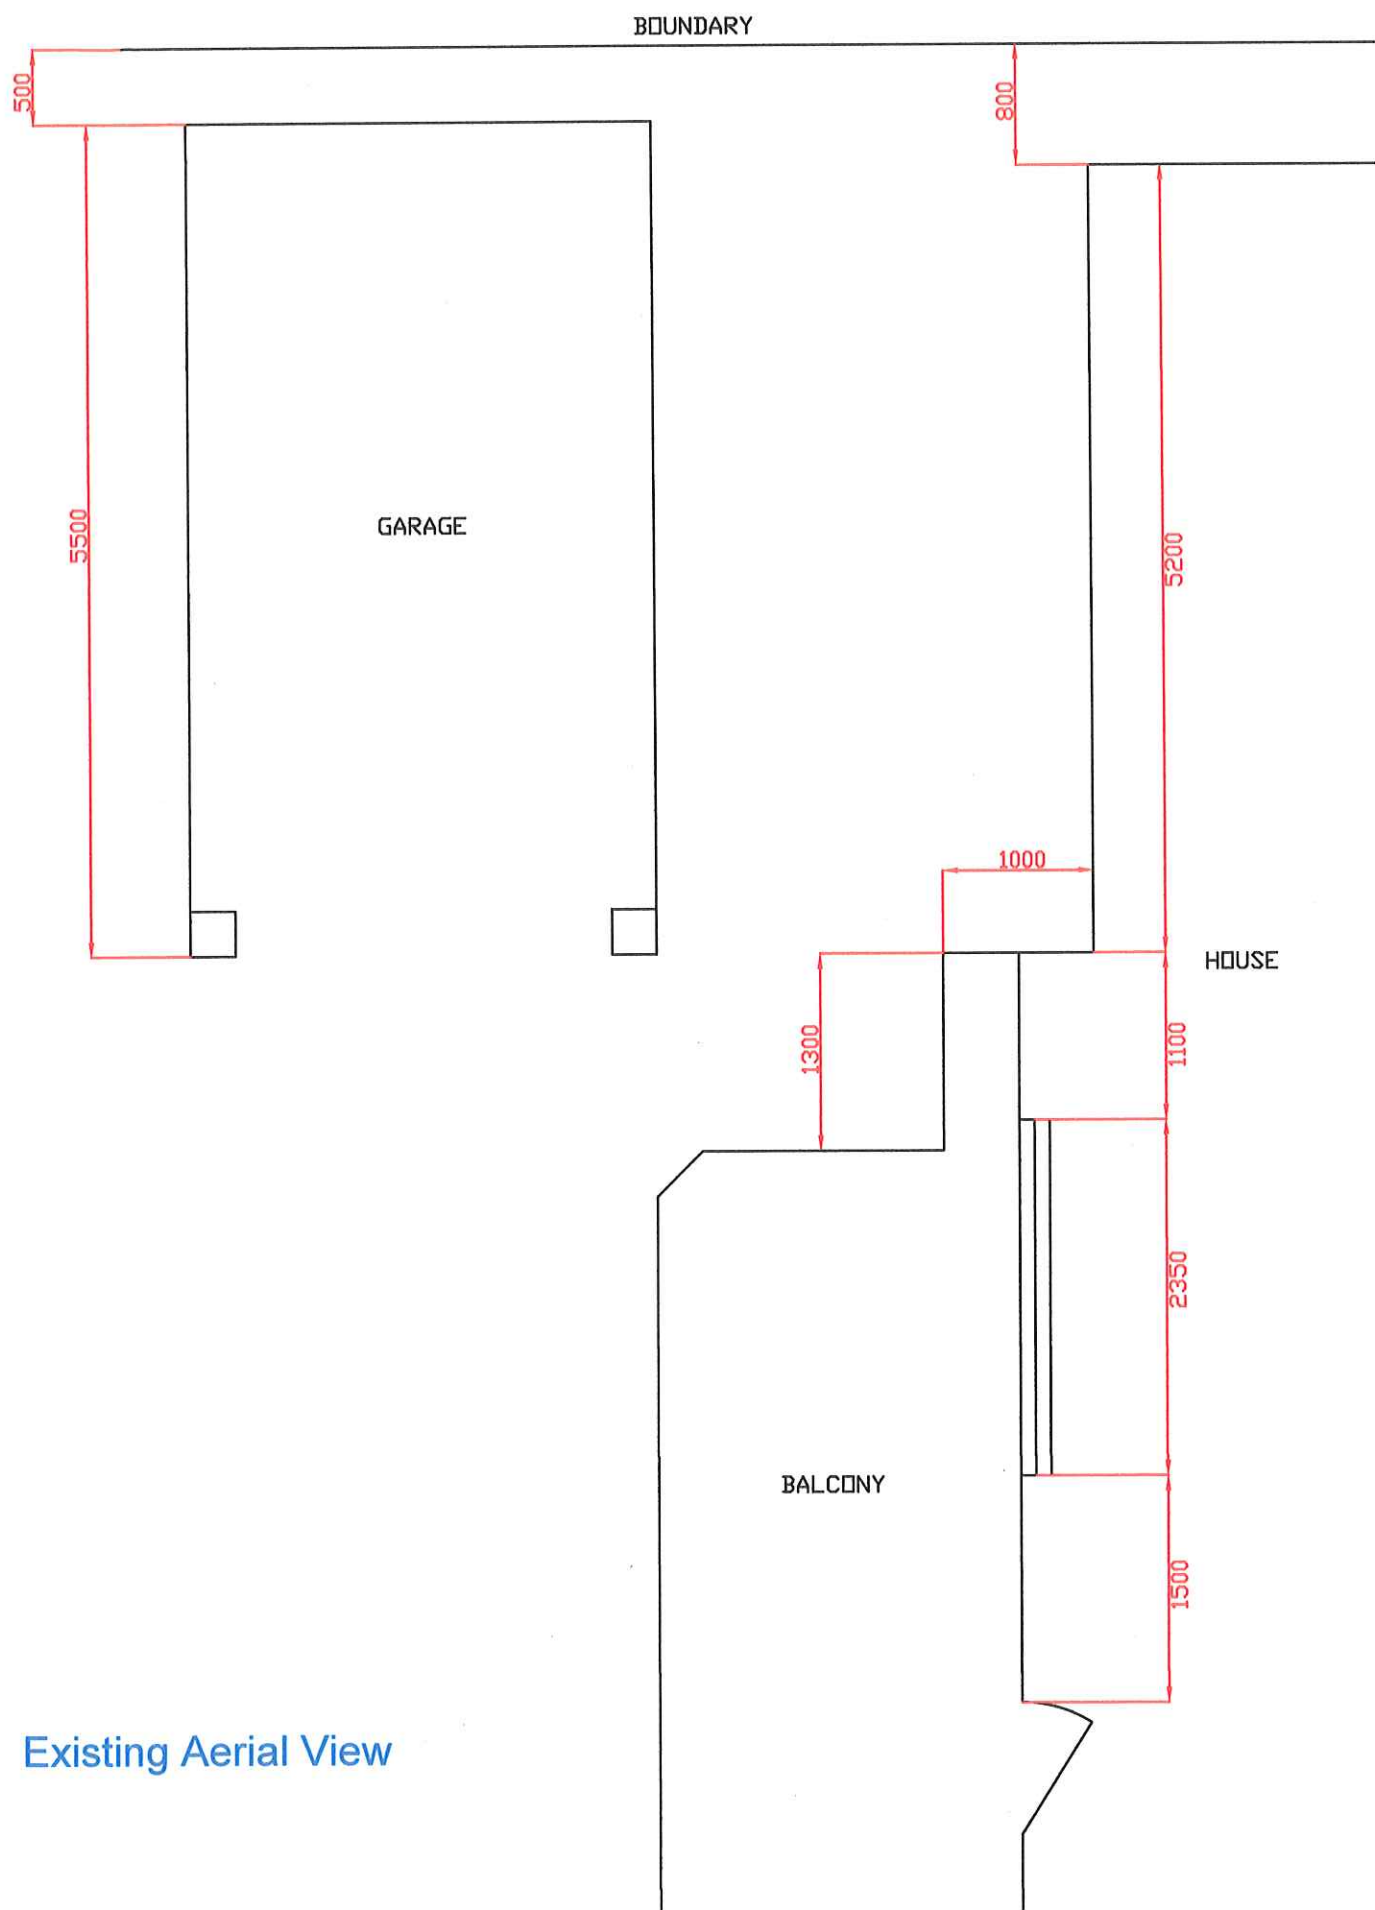

Existing Aerial View

16 Jacksons Hill - Garage Modification