


Scale 1 : 50

BOUNDARY

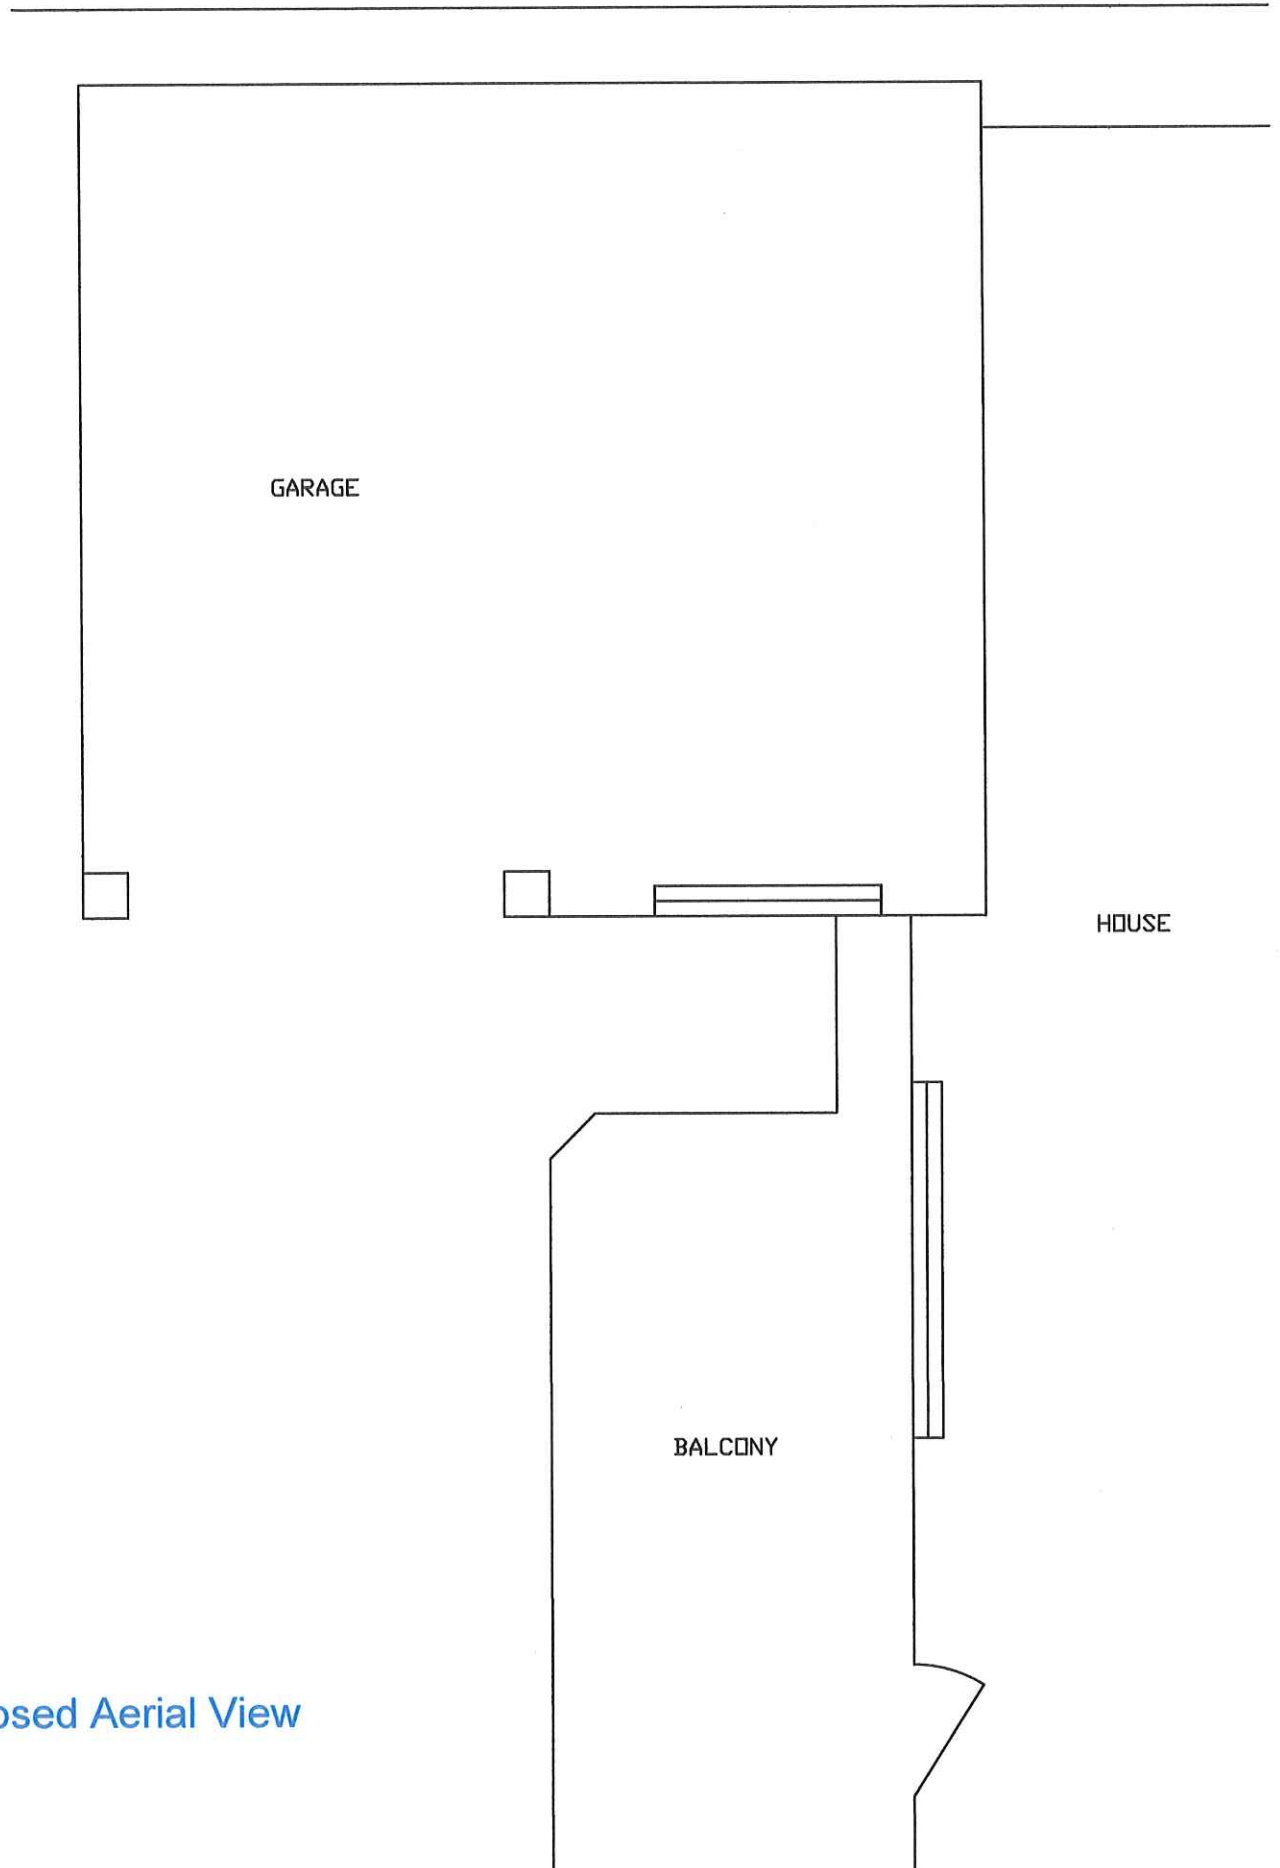

Proposed Aerial View

16 Jacksons Hill - Garage Modification