




Council of the ISLES OF SCILLY


Site 9, Wate Site, Moorwell Lane, St Mary's. Isles of Scilly

Location Plan

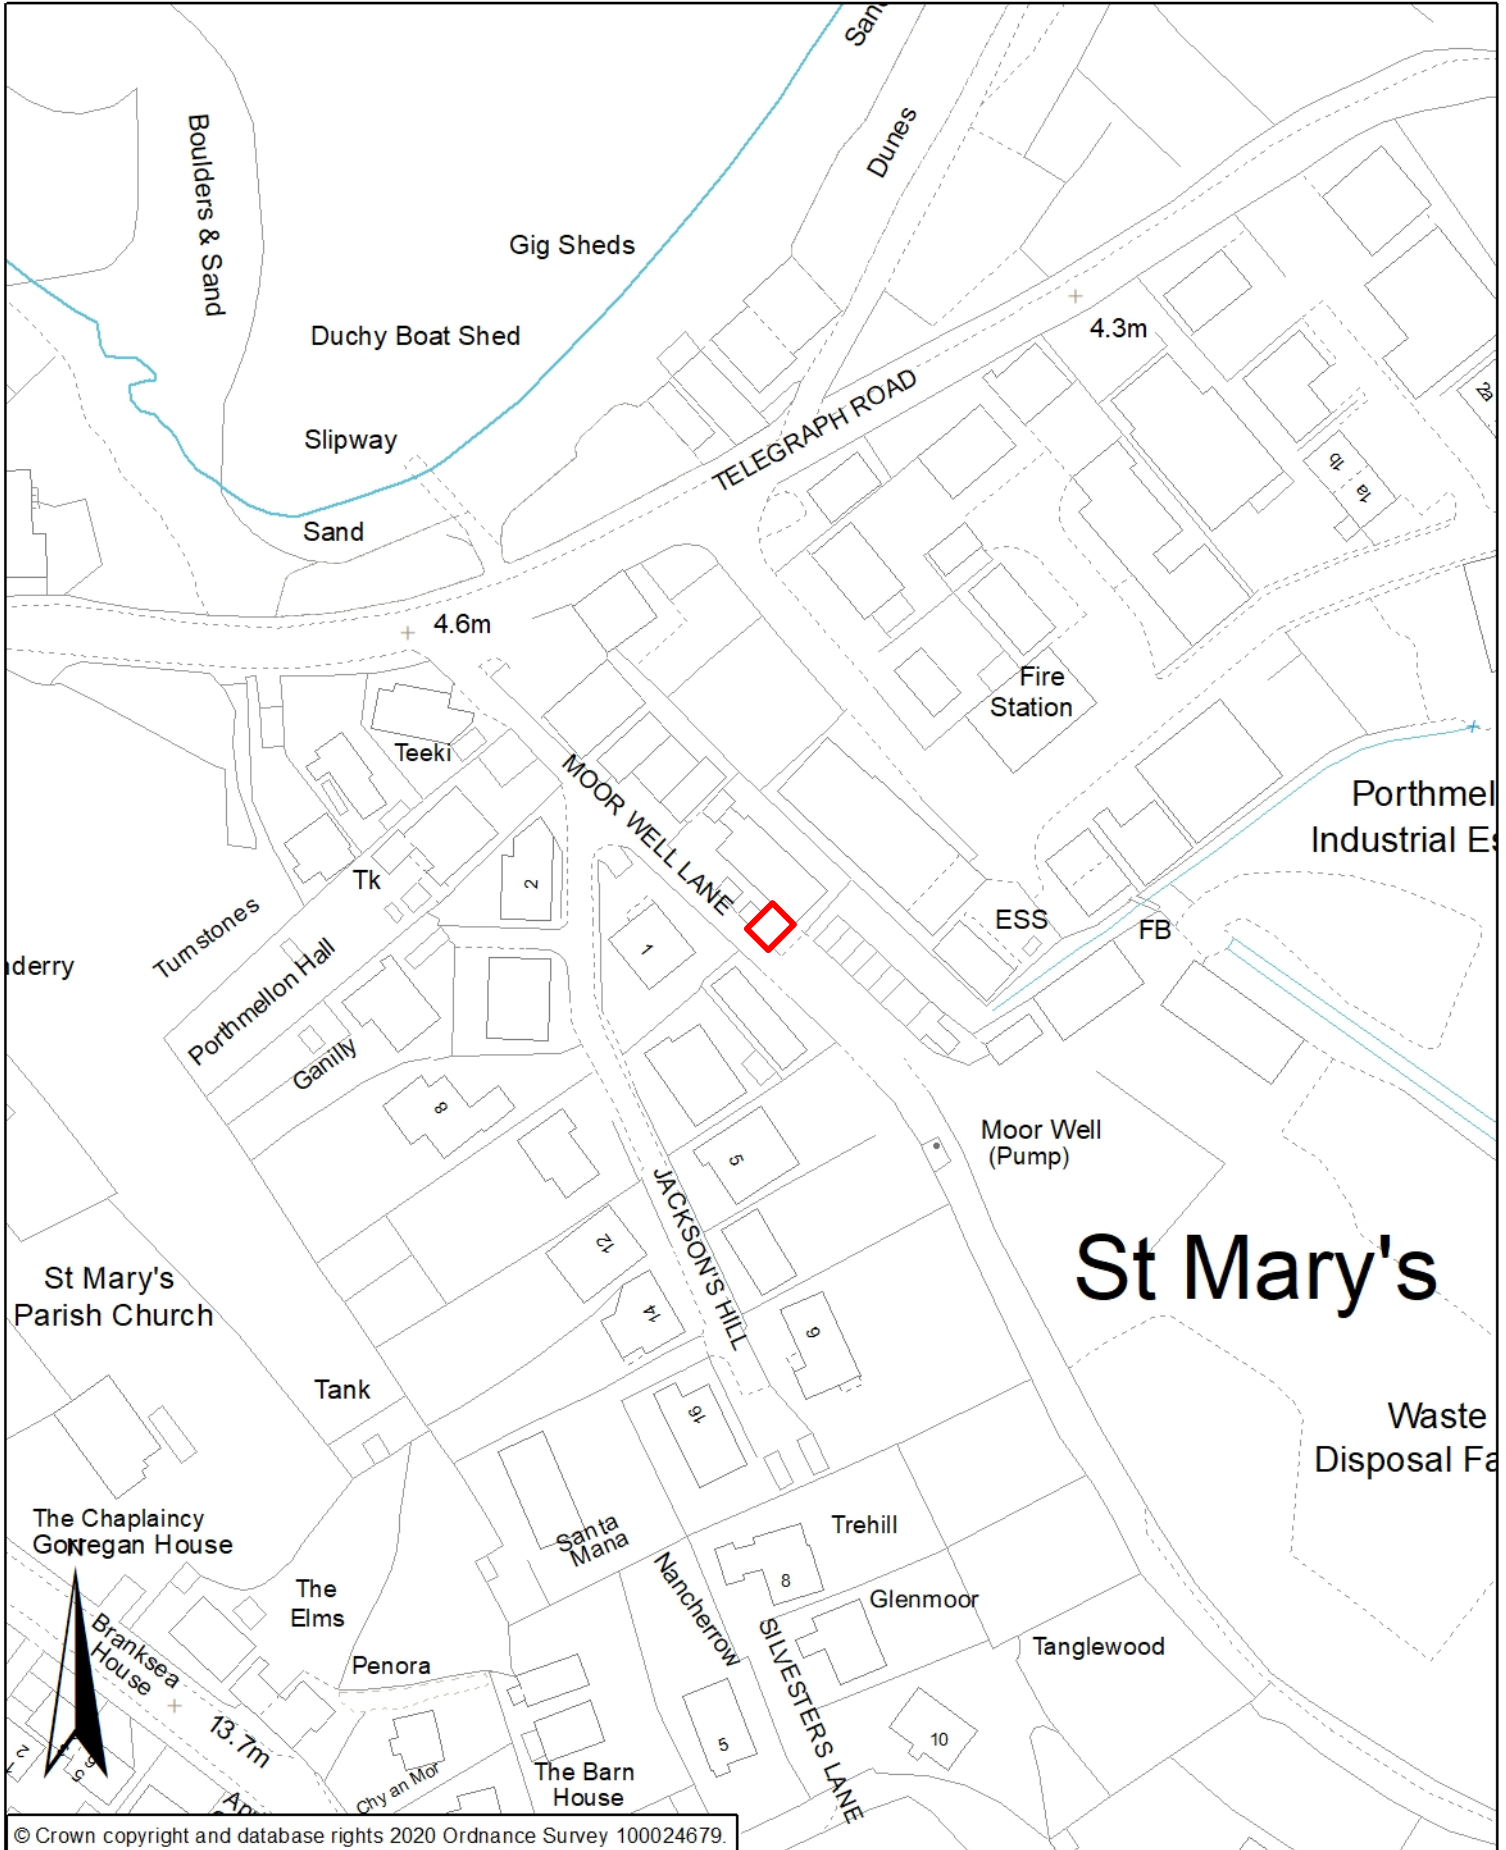

© Crown copyright and database rights 2020 Ordnance Survey 100024679.

1:1,250 @A4

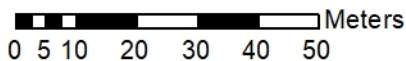

For use and reproduction by the Council of the Isles of Scilly only.

Council of the Isles of Scilly, Town Hall, The Parade, St Mary's, Isles of Scilly, TR21 0LW