


Title	IoS GO-EV Site Elevations
--------------	---------------------------

Notes

Diagram showing front (South) elevation of carport installation with associated EV charging and supply equipment.

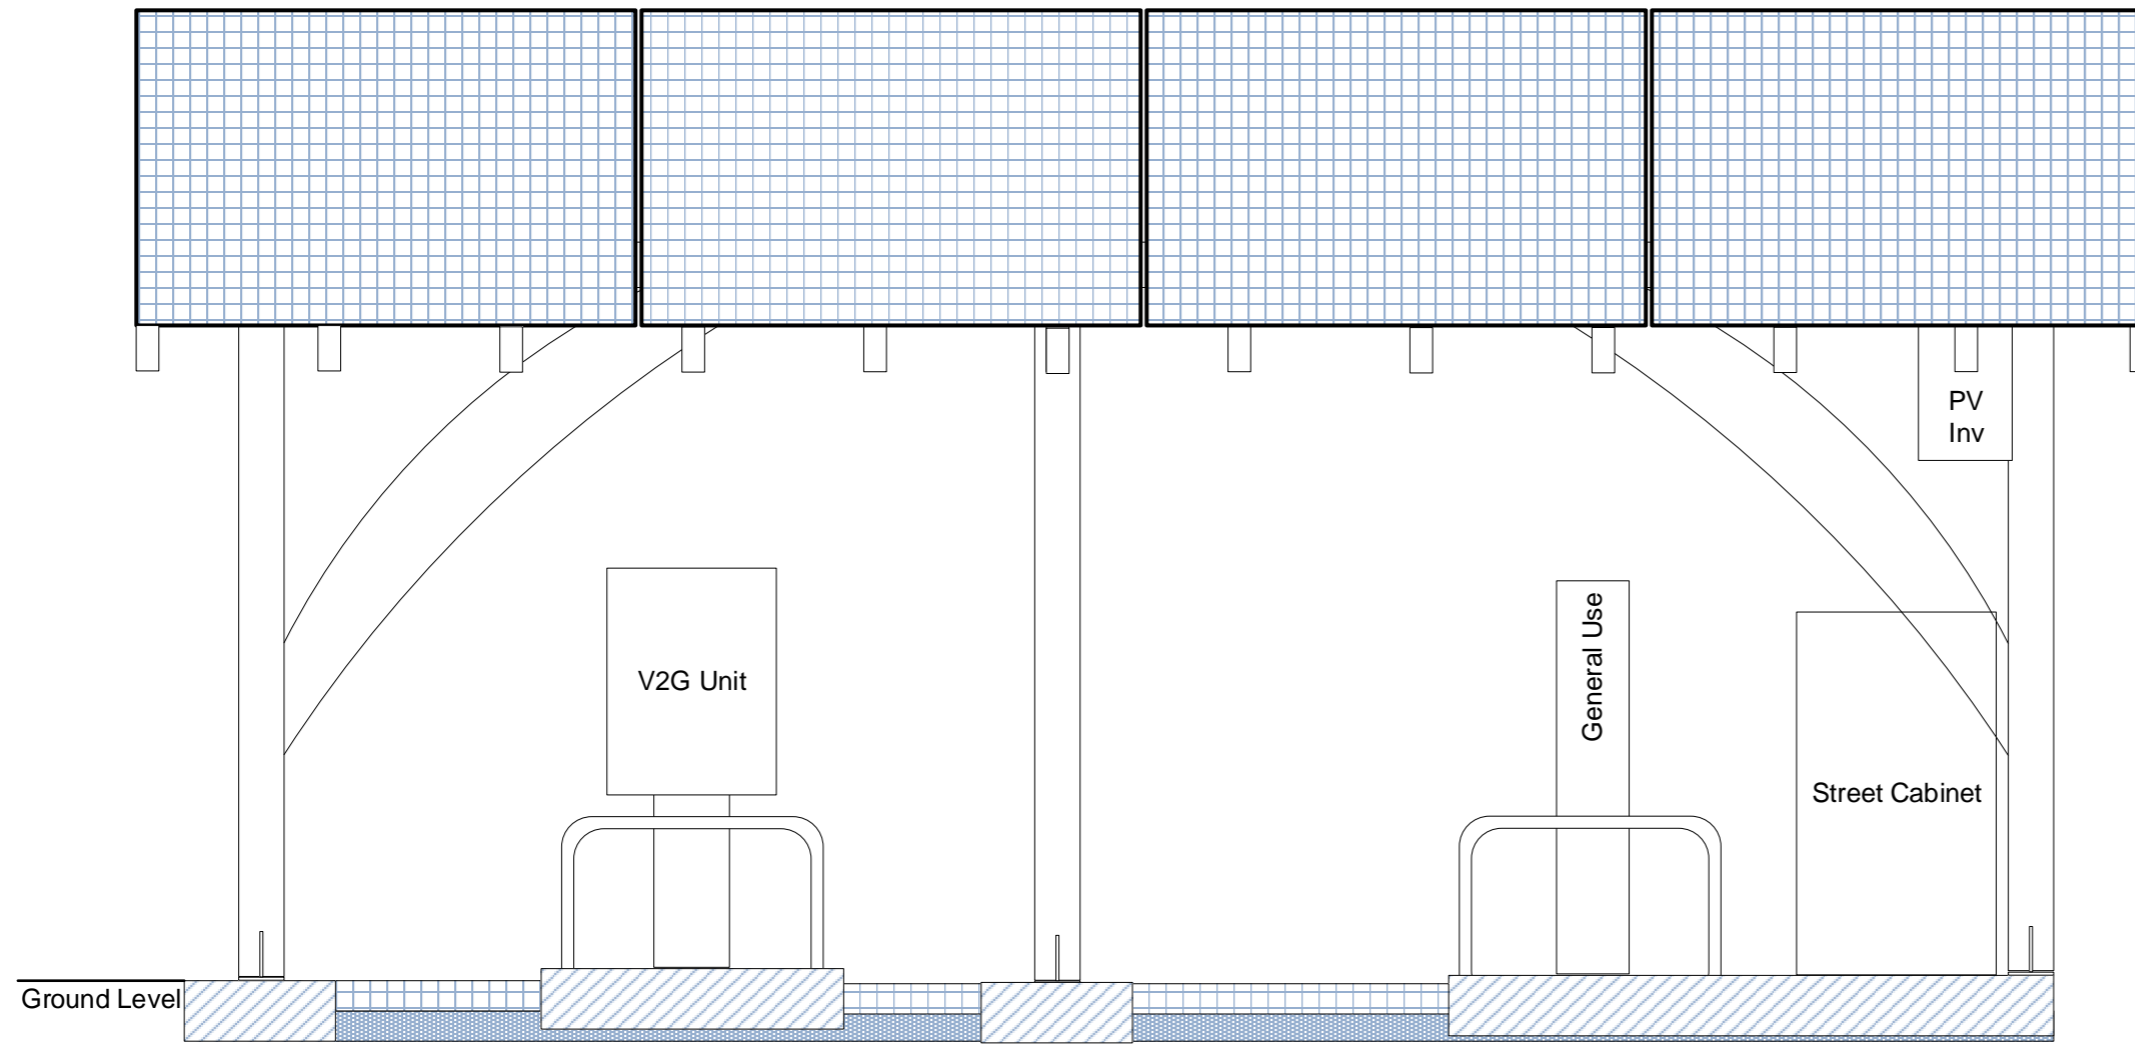


Project	IoS GO-EV
Client	IoSCV
Date	10/05/2020
Scale	1:25
Drawn	DJH
Drawing	GO-EV Site 15A South Elevation
Revision	02

Designed By



Email: info@ioscv.co.uk
 Web: www.ioscv.co.uk

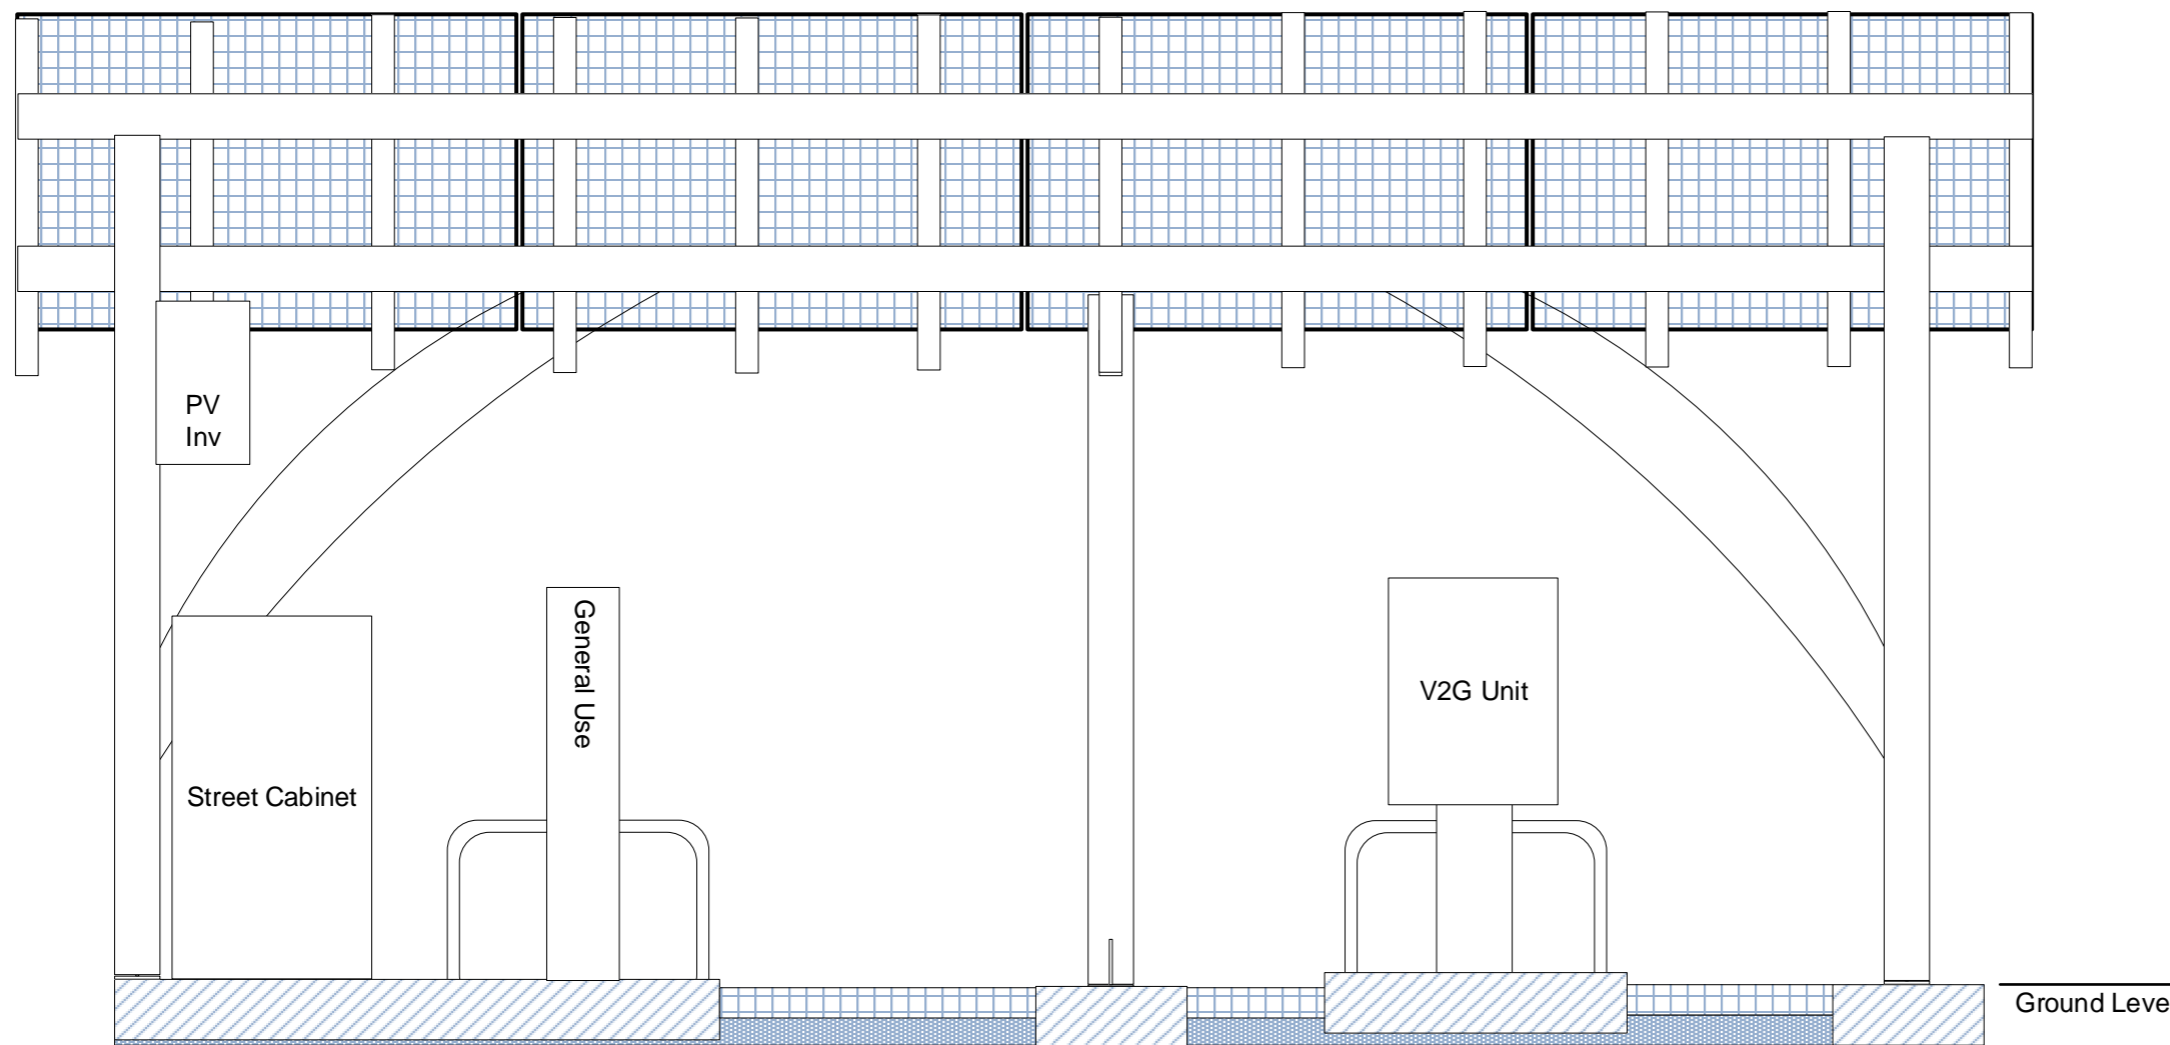

Title	IoS GO-EV Site Elevations
--------------	---------------------------

Notes


Diagram showing rear (North) elevation of carport installation with associated EV charging and supply equipment.

Project	IoS GO-EV
Client	IoSCV
Date	10/05/2020
Scale	1:25
Drawn	DJH
Drawing	GO-EV Site 15A North Elevation
Revision	02

Designed By



Email: info@ioscv.co.uk
 Web: www.ioscv.co.uk

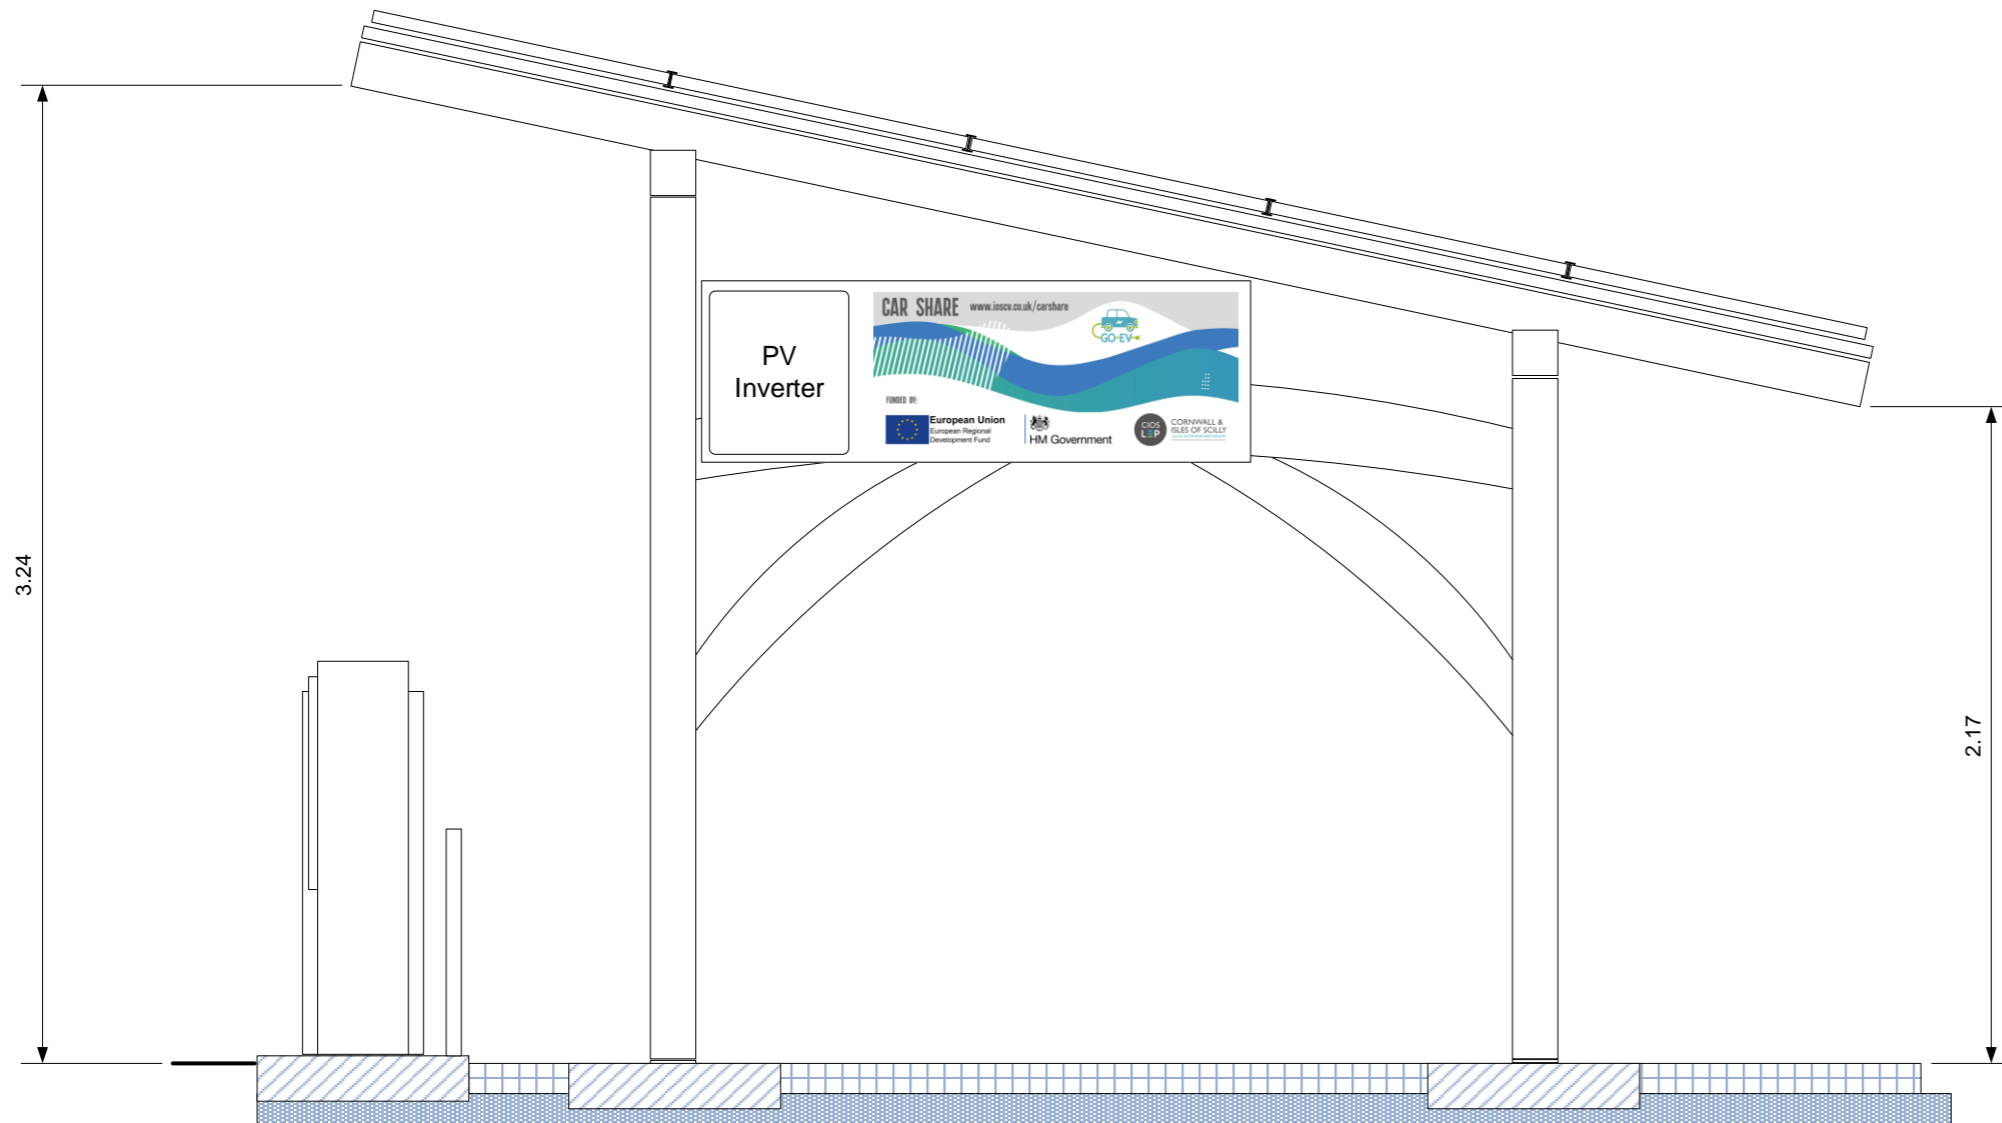

3.24

2.17


Title	IoS GO-EV Site Elevations
Notes	
Diagram showing left side (West) elevation of carport installation with associated solar, EV charging and supply equipment	

Project	IoS GO-EV
Client	IoSCV
Date	10/05/2020
Scale	1:25
Drawn	DJH
Drawing	IoS GO-EV Site 15A West Elevation
Revision	02

Designed By



Email: info@ioscv.co.uk
 Web: www.ioscv.co.uk

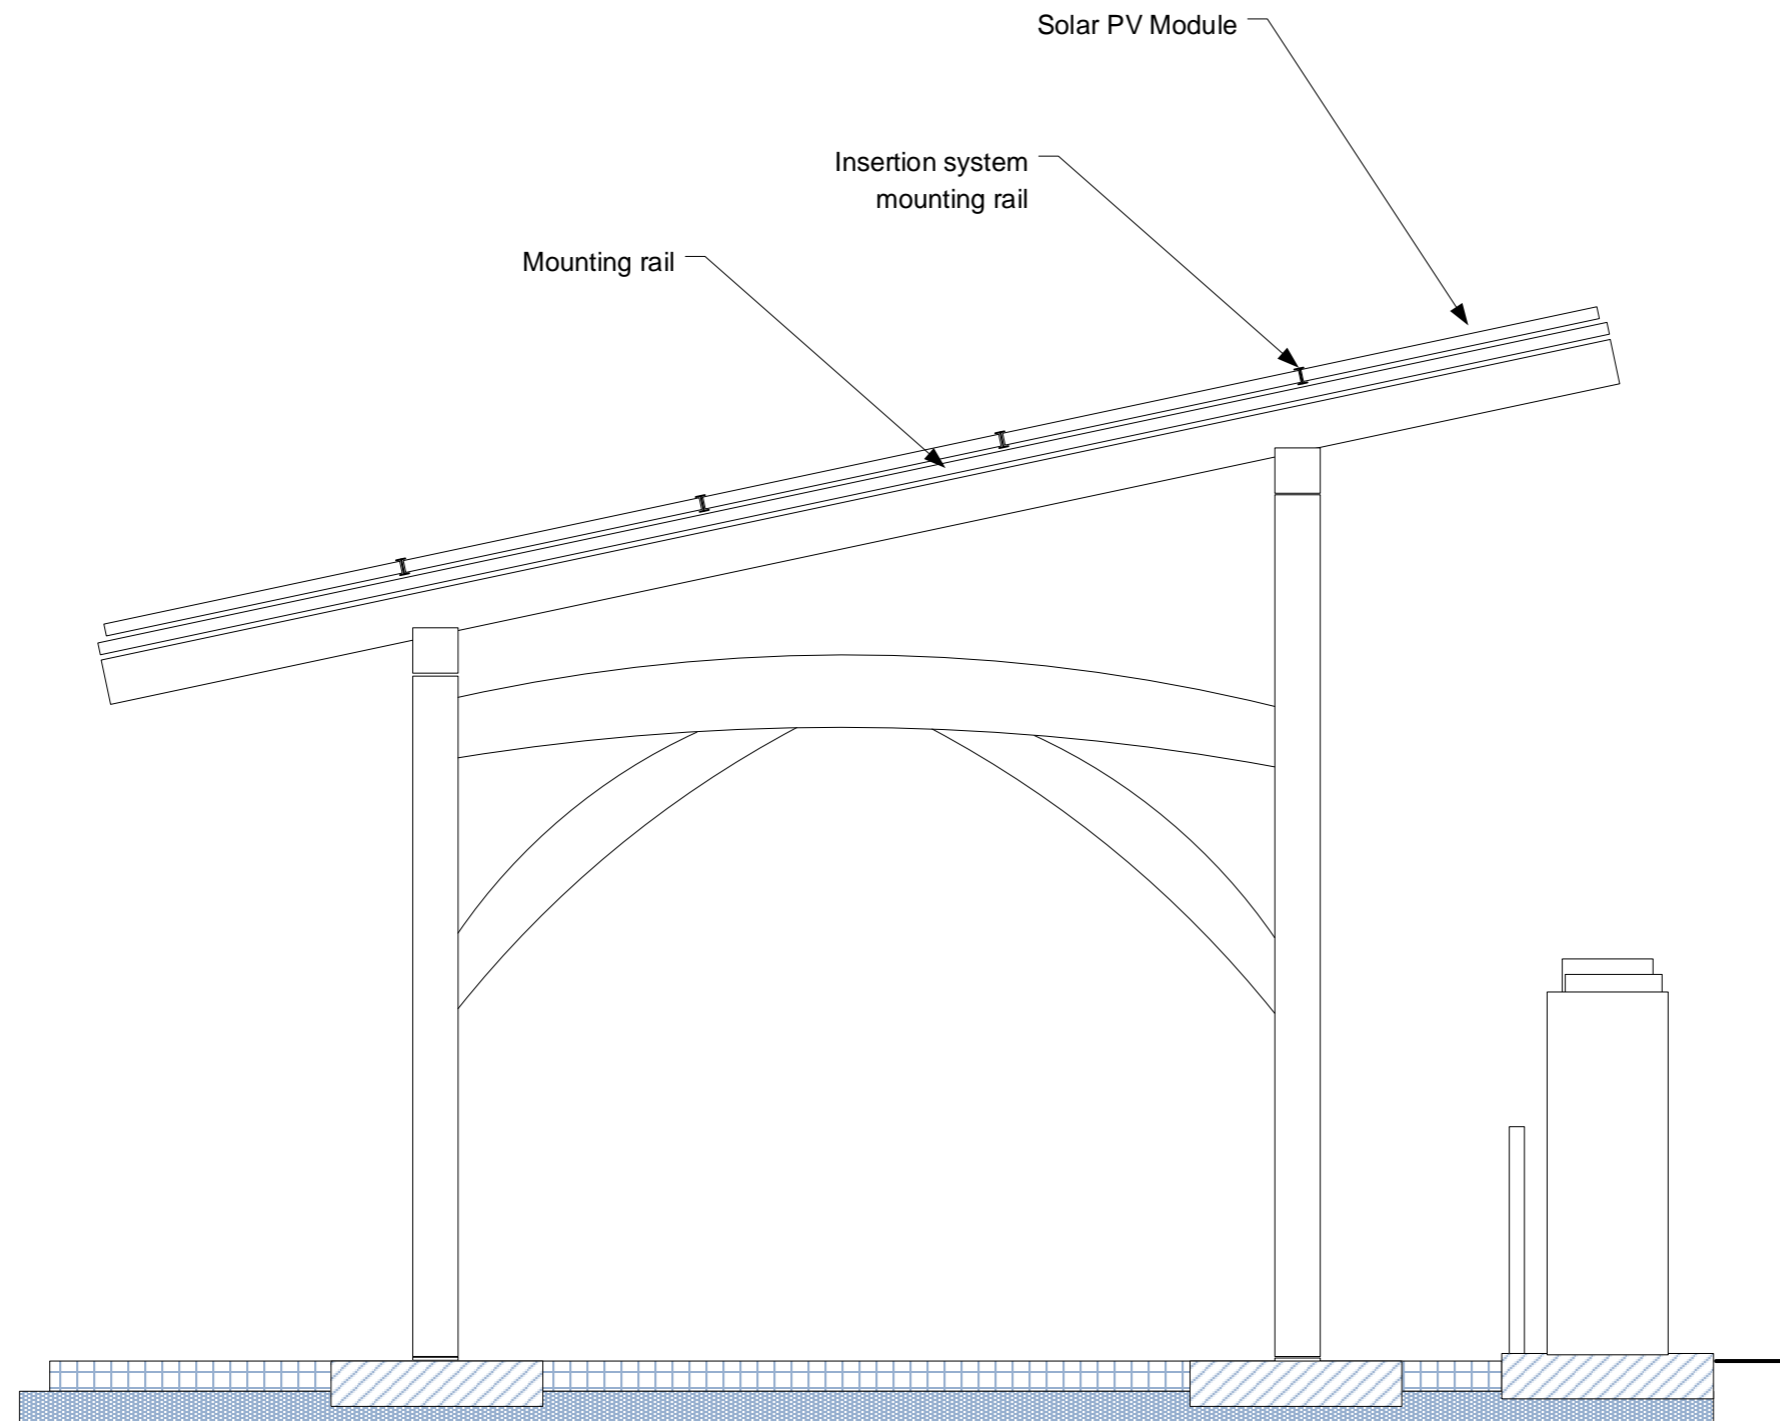

Title	IoS GO-EV Site Elevations
--------------	---------------------------

Notes

Diagram showing side cross section elevation of carport and solar, EV charging and supply equipment installation.


R01 First Version

Project	IoS GO-EV
Client	IoSCV
Date	10/05/2020
Scale	1:25
Drawn	DJH
Drawing	GO-EV Site 15A East Elevation
Revision	02

Designed By



Email: info@ioscv.co.uk
 Web: www.ioscv.co.uk

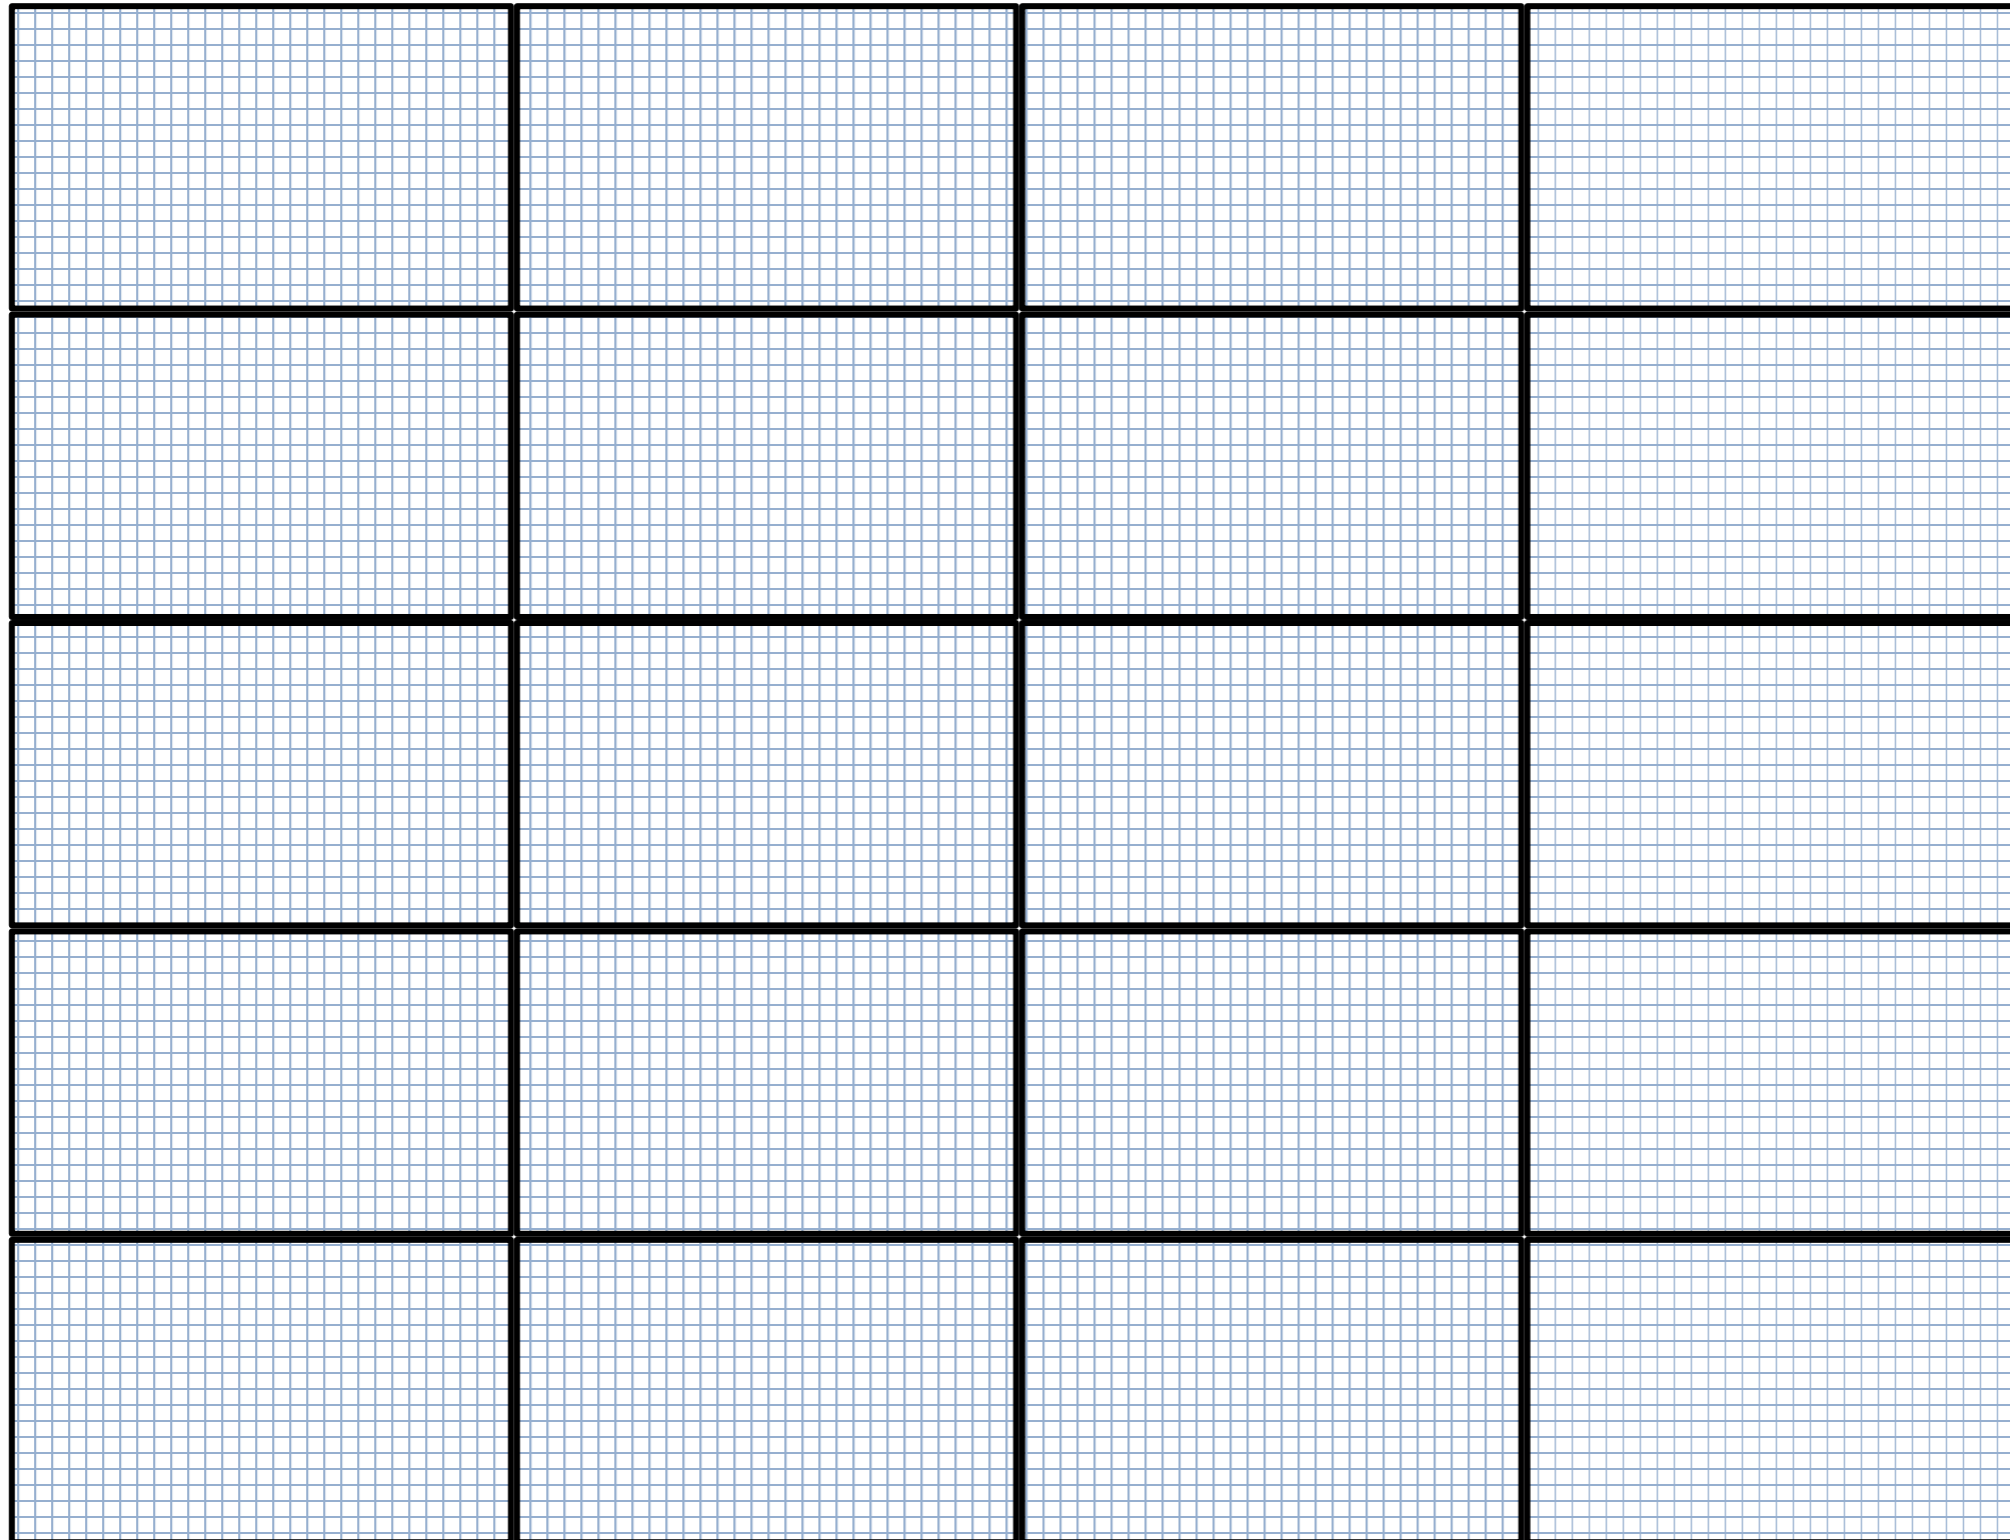

Title	IoS GO-EV Site Elevations
--------------	---------------------------

Notes

Diagram showing PV roof plan of carport

Project	IoS GO-EV
Client	IoSCV
Date	10/05/2020
Scale	1:25
Drawn	DJH
Drawing	GO-EV Site 15A Roof plan
Revision	01

Designed By



Email: info@ioscv.co.uk
Web: www.ioscv.co.uk