


Notes

Diagram showing EV car parking layouts with charging and supply equipment..

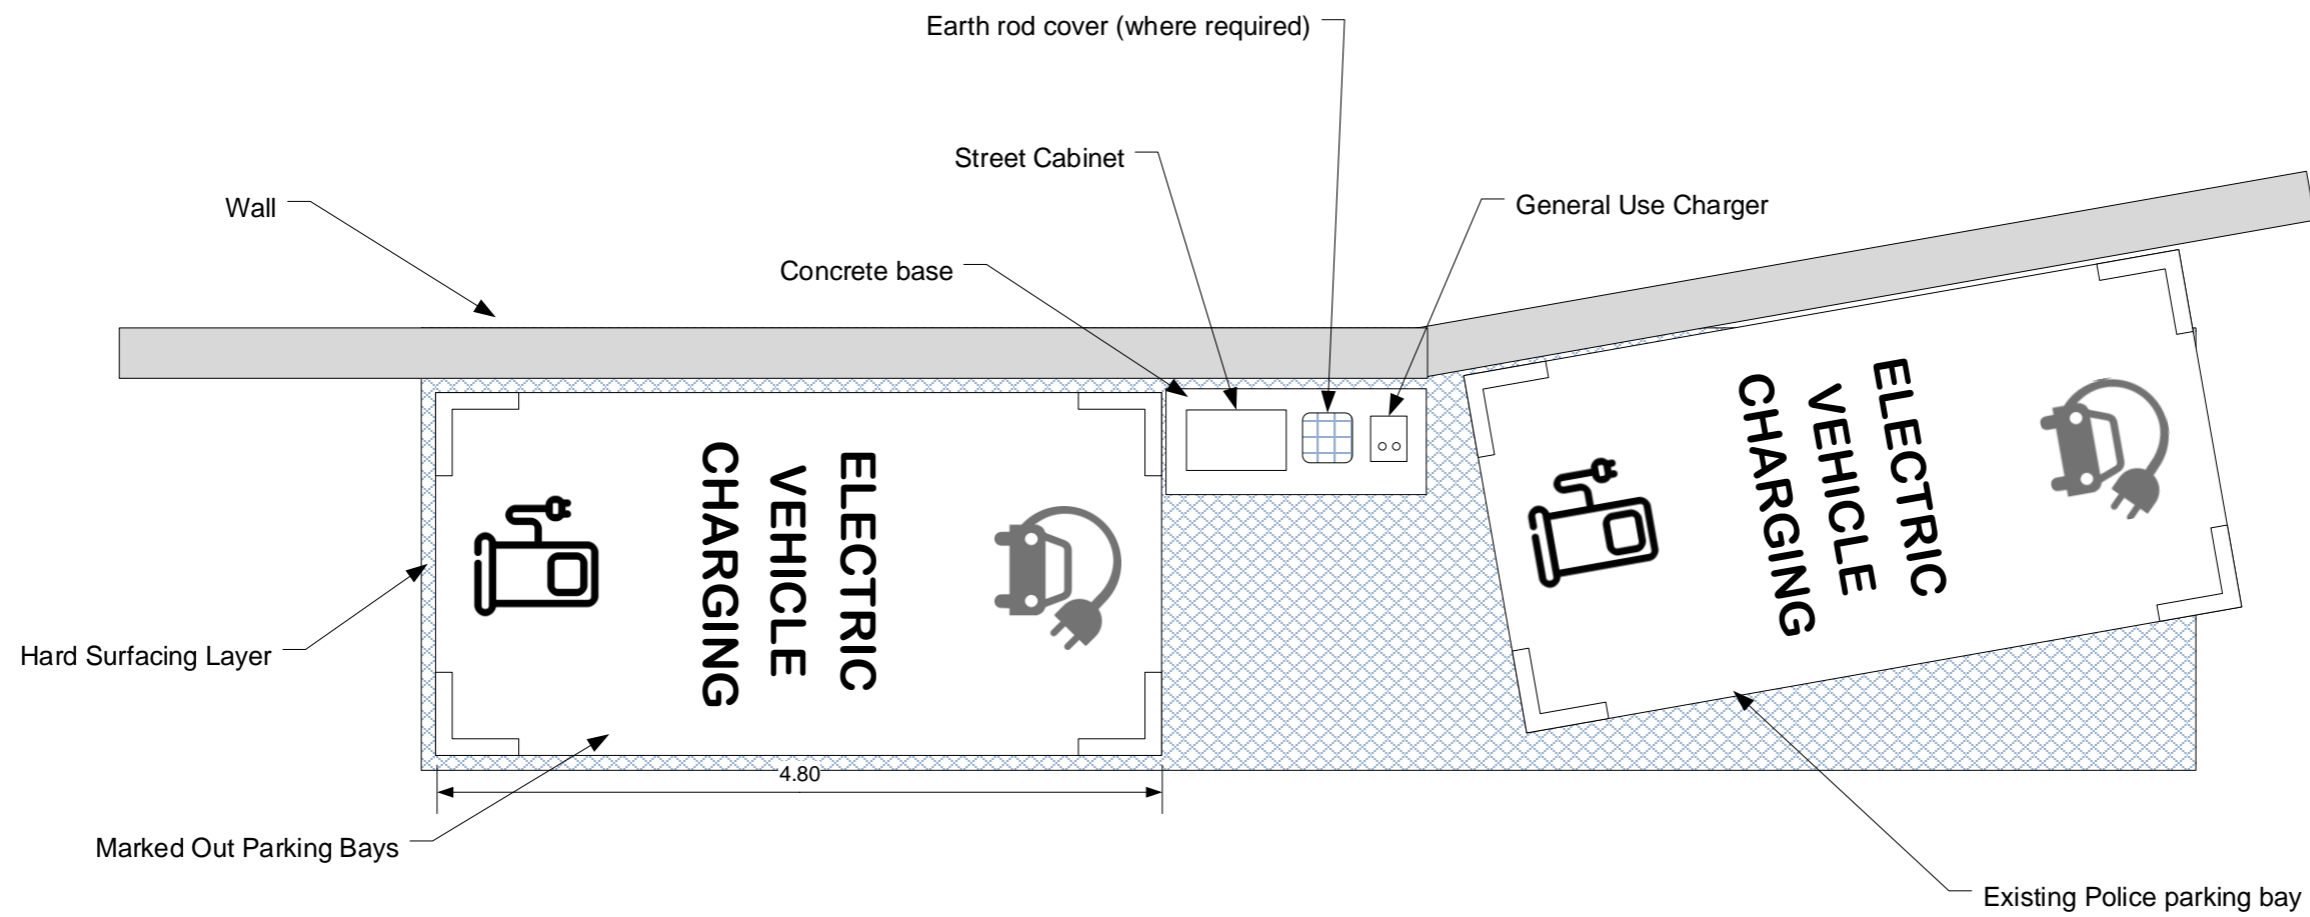

Project	loS GO-EV
Client	loSCV
Date	16/02/2020
Scale	1:50
Drawn	DJH
Drawing	GO-EV Site 3 Layout Plans
Revision	04

Designed By