


Title	IoS GO-EV Site Elevations
--------------	---------------------------

Notes

Diagram showing front elevation of EV charging and supply equipment.

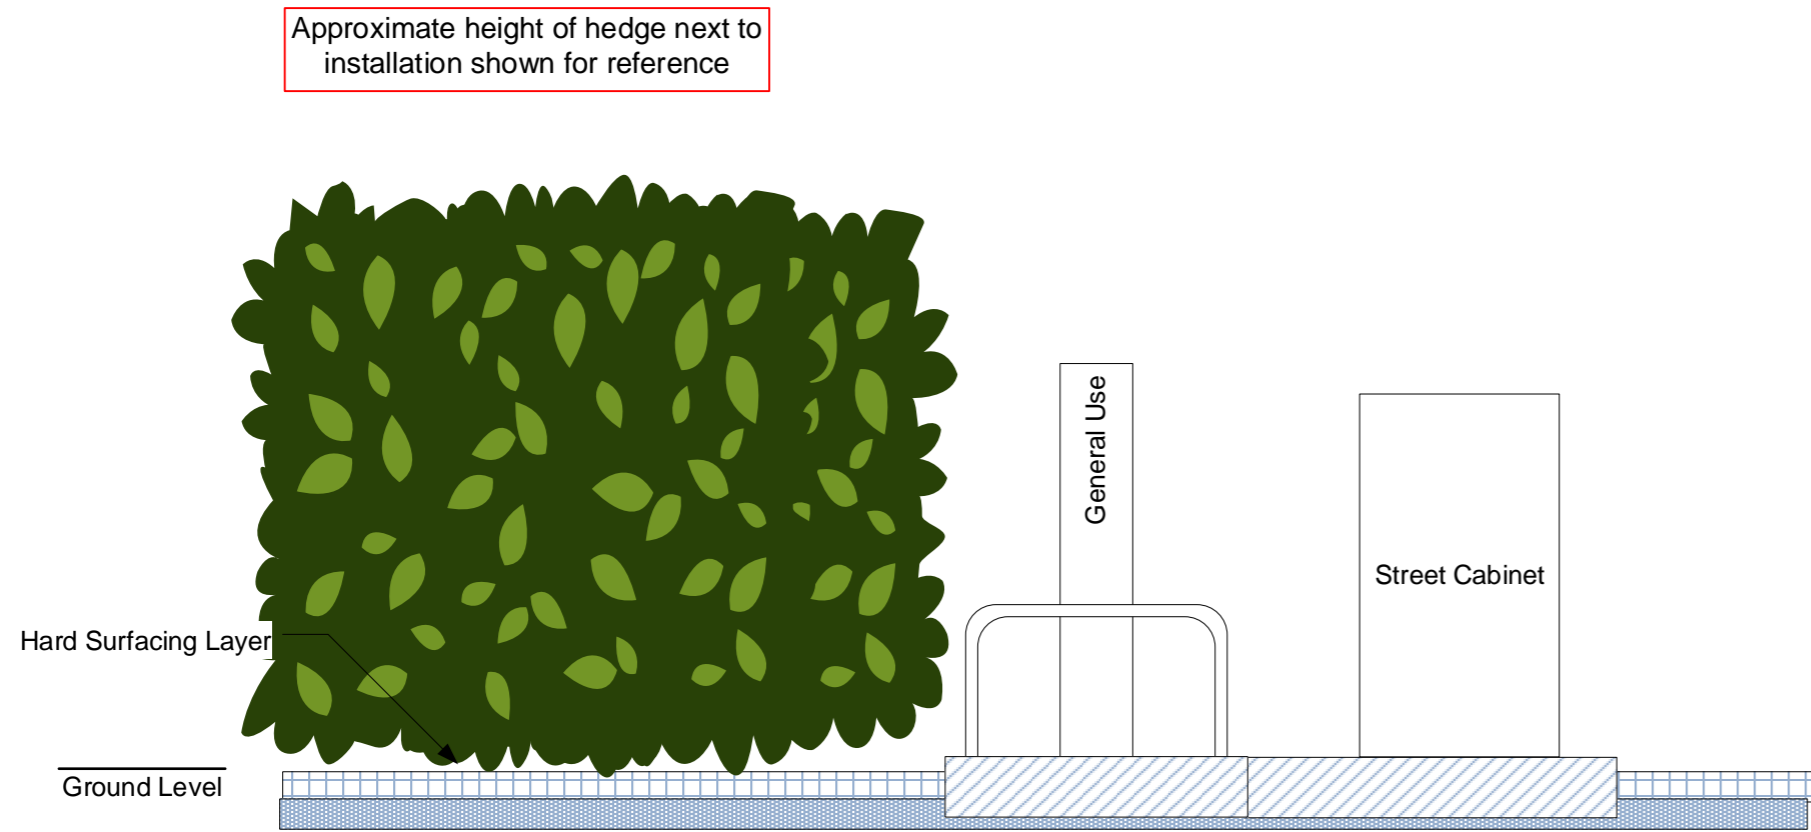

Project	IoS GO-EV
Client	IoSCV
Date	16/02/2020
Scale	1:25
Drawn	DJH
Drawing	GO-EV Site 2A Elevations
Revision	02

Designed By



Email: info@ioscv.co.uk
 Web: www.ioscv.co.uk