


<b>Title</b>	IoS GO-EV Site Elevations
--------------	---------------------------

**Notes**

Diagram showing front (South) elevation of carport installation with associated EV charging and supply equipment.

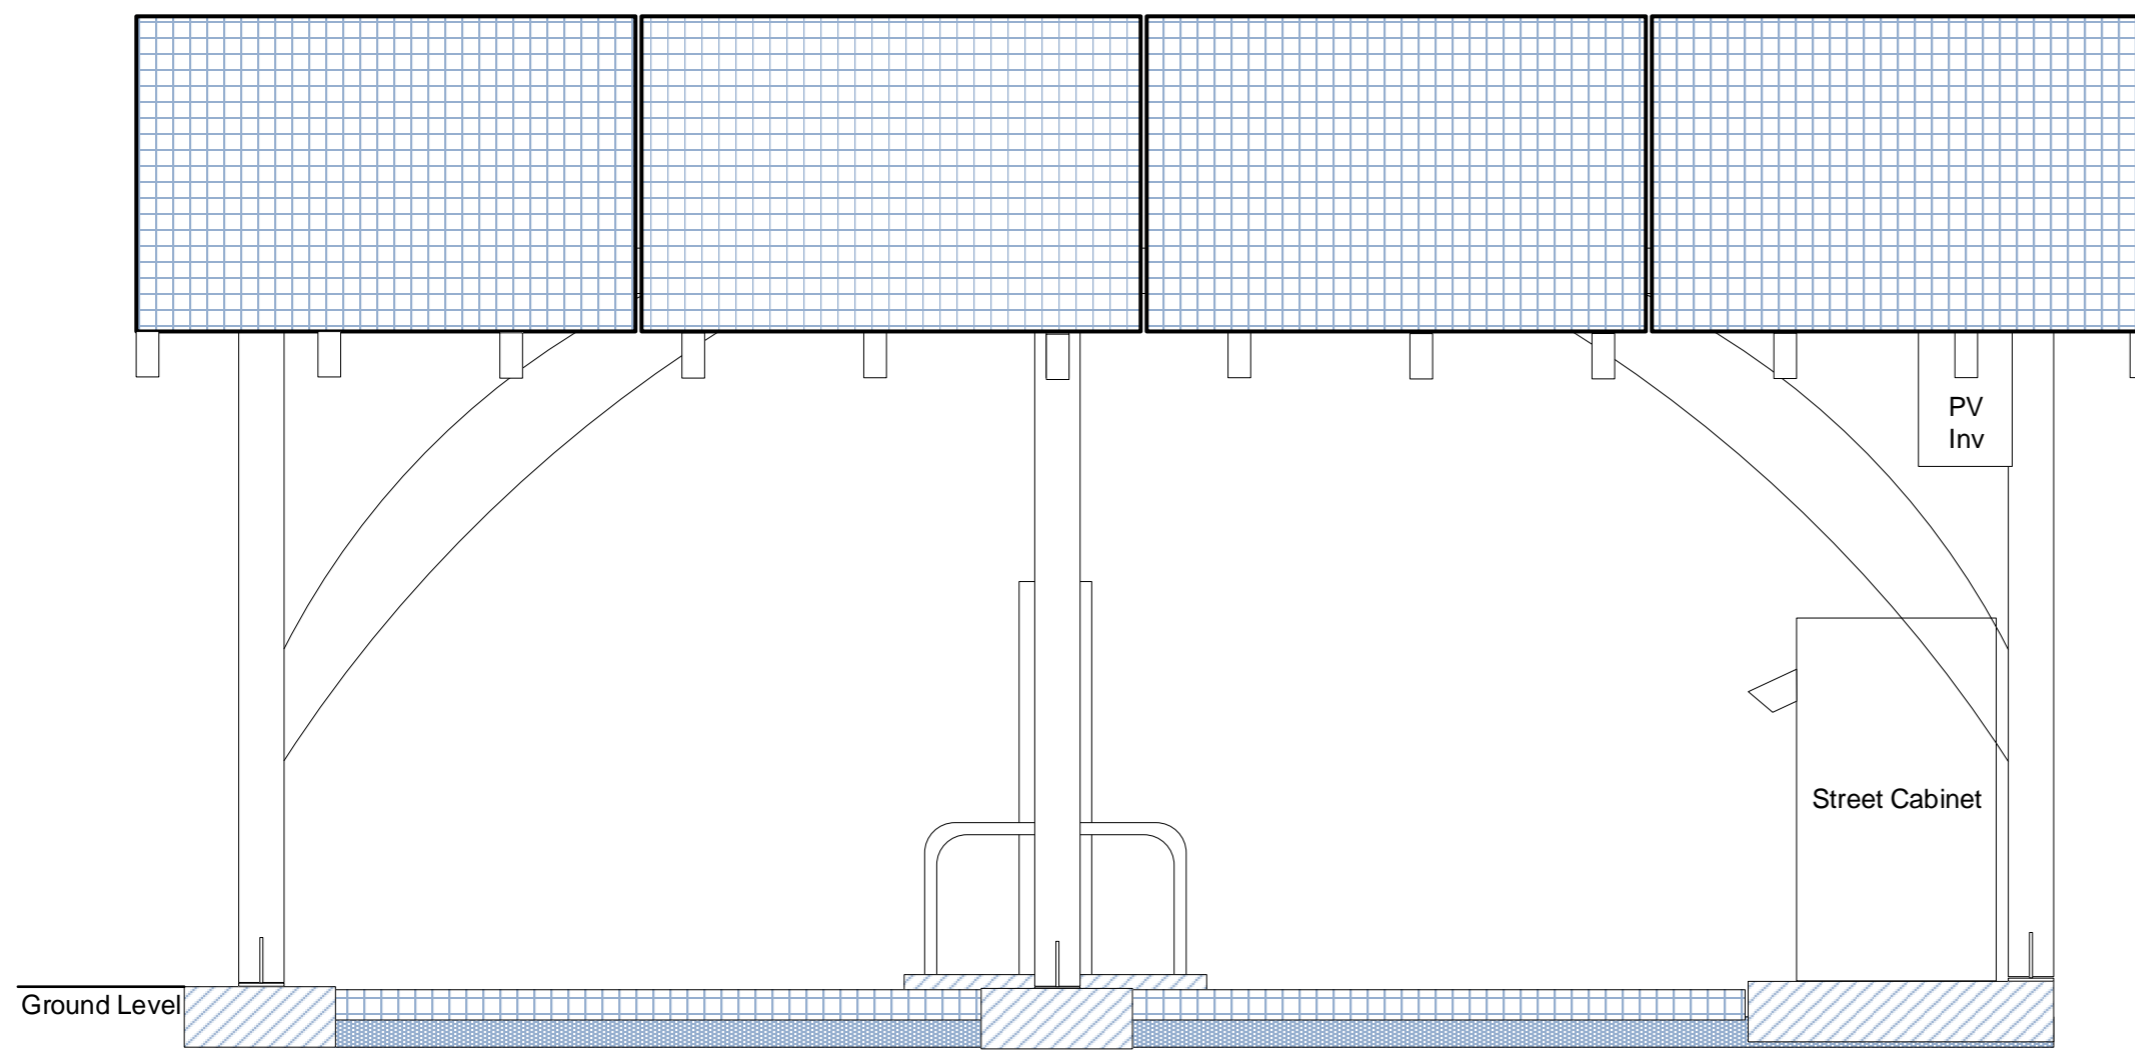


<b>Project</b>	IoS GO-EV
<b>Client</b>	IoSCV
<b>Date</b>	10/05/2020
<b>Scale</b>	1:25
<b>Drawn</b>	DJH
<b>Drawing</b>	GO-EV Site 28 South Elevation
<b>Revision</b>	01

Designed By



Email: [info@ioscv.co.uk](mailto:info@ioscv.co.uk)  
 Web: [www.ioscv.co.uk](http://www.ioscv.co.uk)

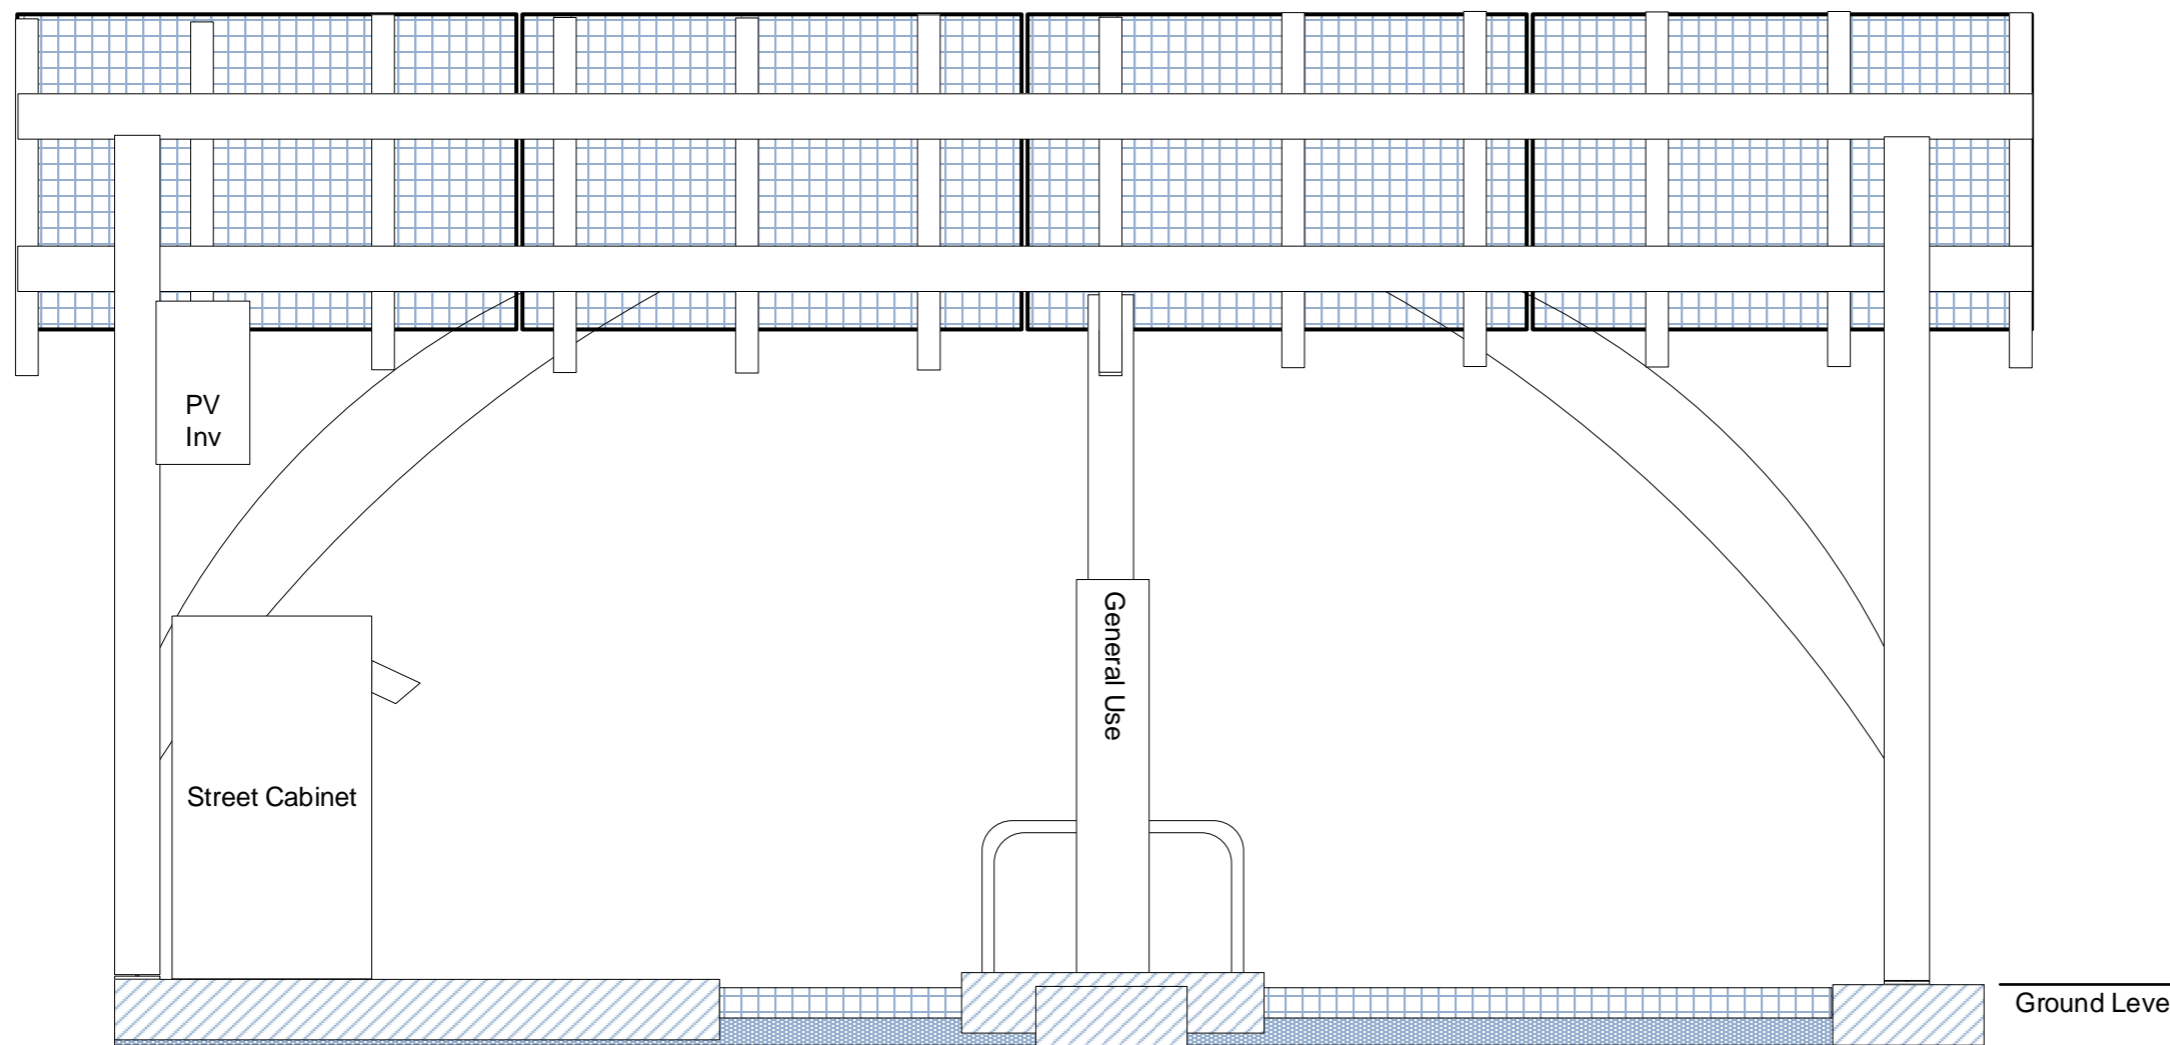

<b>Title</b>	IoS GO-EV Site Elevations
--------------	---------------------------

**Notes**


Diagram showing rear (North) elevation of carport installation with associated EV charging and supply equipment.

<b>Project</b>	IoS GO-EV
<b>Client</b>	IoSCV
<b>Date</b>	10/05/2020
<b>Scale</b>	1:25
<b>Drawn</b>	DJH
<b>Drawing</b>	GO-EV Site 28 North Elevation
<b>Revision</b>	01

Designed By



Email: [info@ioscv.co.uk](mailto:info@ioscv.co.uk)  
 Web: [www.ioscv.co.uk](http://www.ioscv.co.uk)

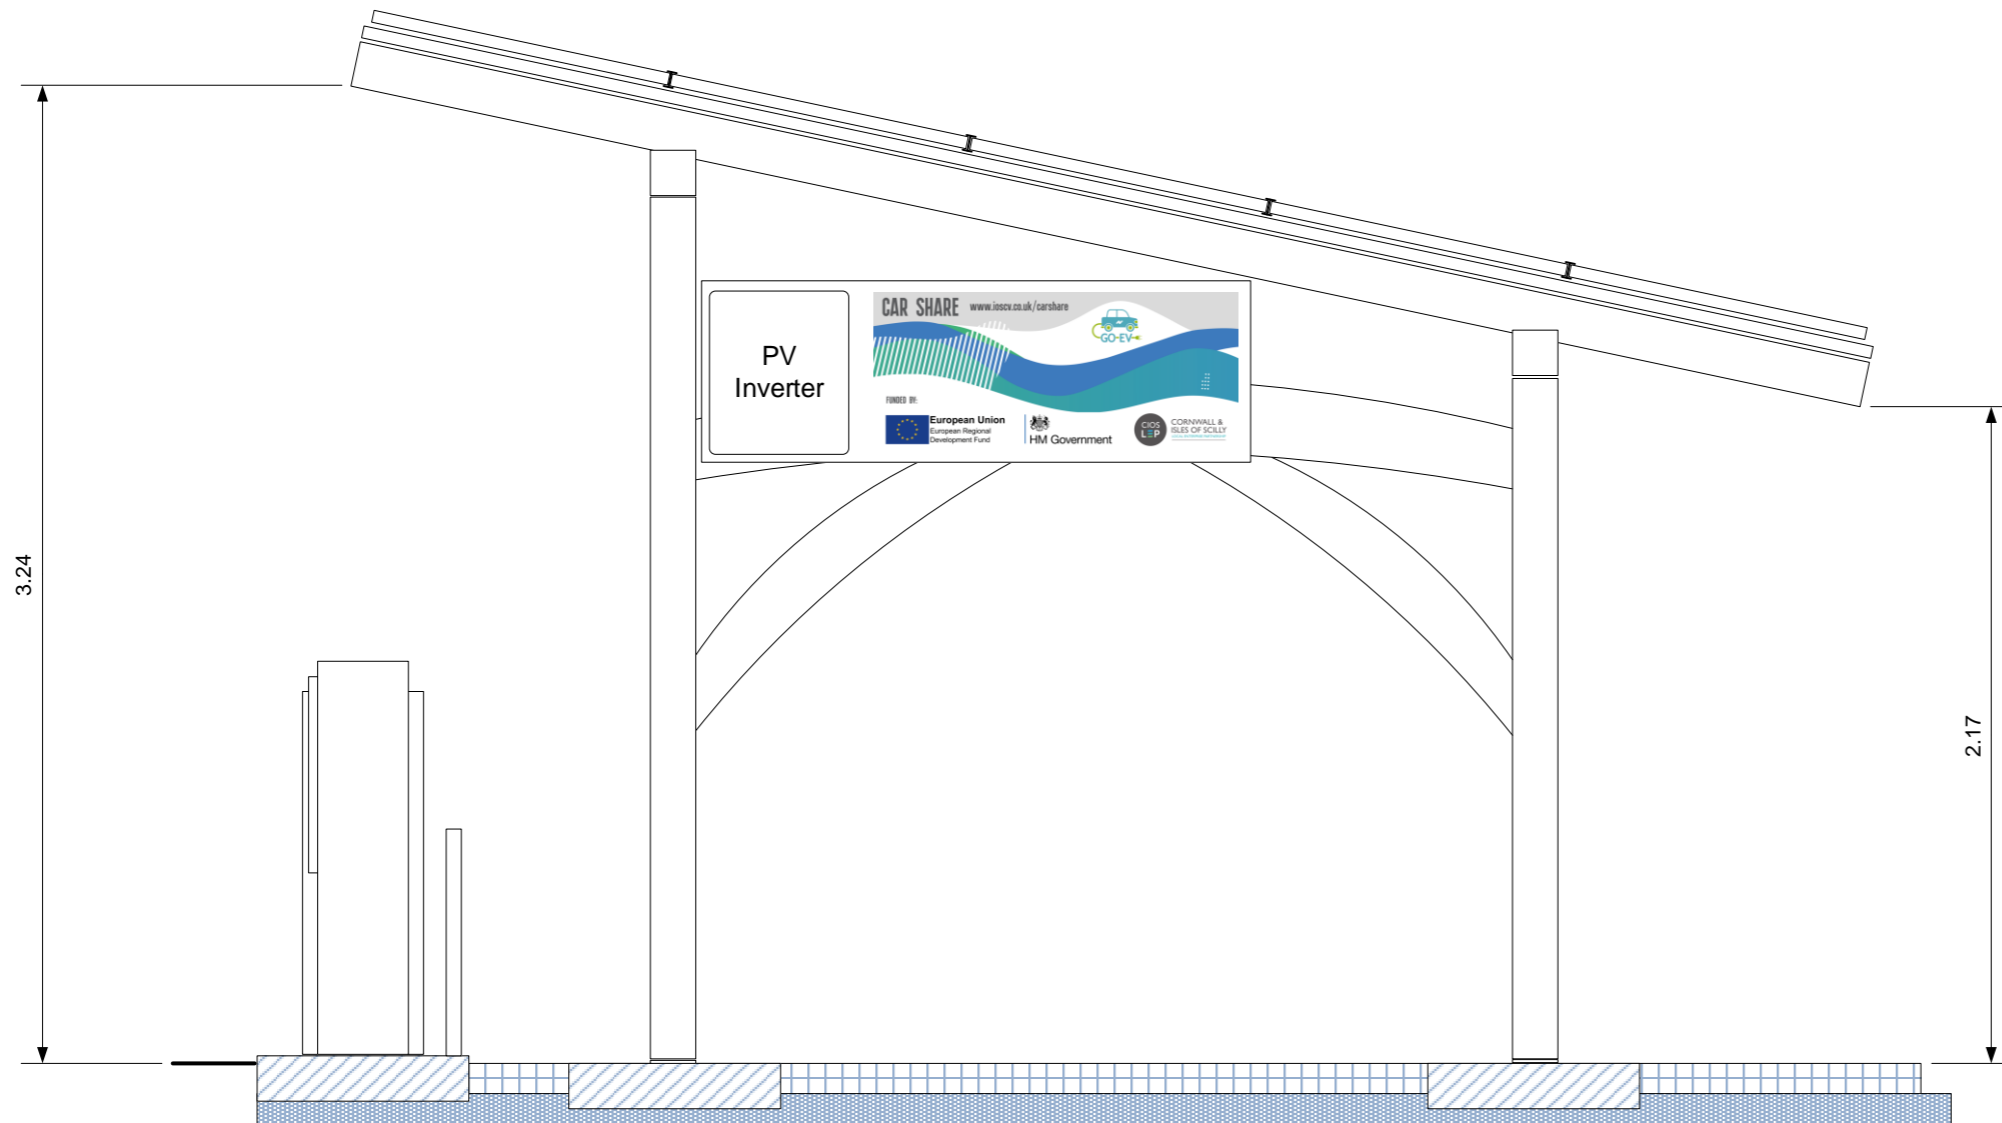

<b>Title</b>	IoS GO-EV Site Elevations
--------------	---------------------------

**Notes**


Diagram showing left side (West) elevation of carport installation with associated solar, EV charging and supply equipment

<b>Project</b>	IoS GO-EV
<b>Client</b>	IoSCV
<b>Date</b>	10/05/2020
<b>Scale</b>	1:25
<b>Drawn</b>	DJH
<b>Drawing</b>	IoS GO-EV Site 28 West Elevation
<b>Revision</b>	01

Designed By



Email: info@ioscv.co.uk  
 Web: www.ioscv.co.uk

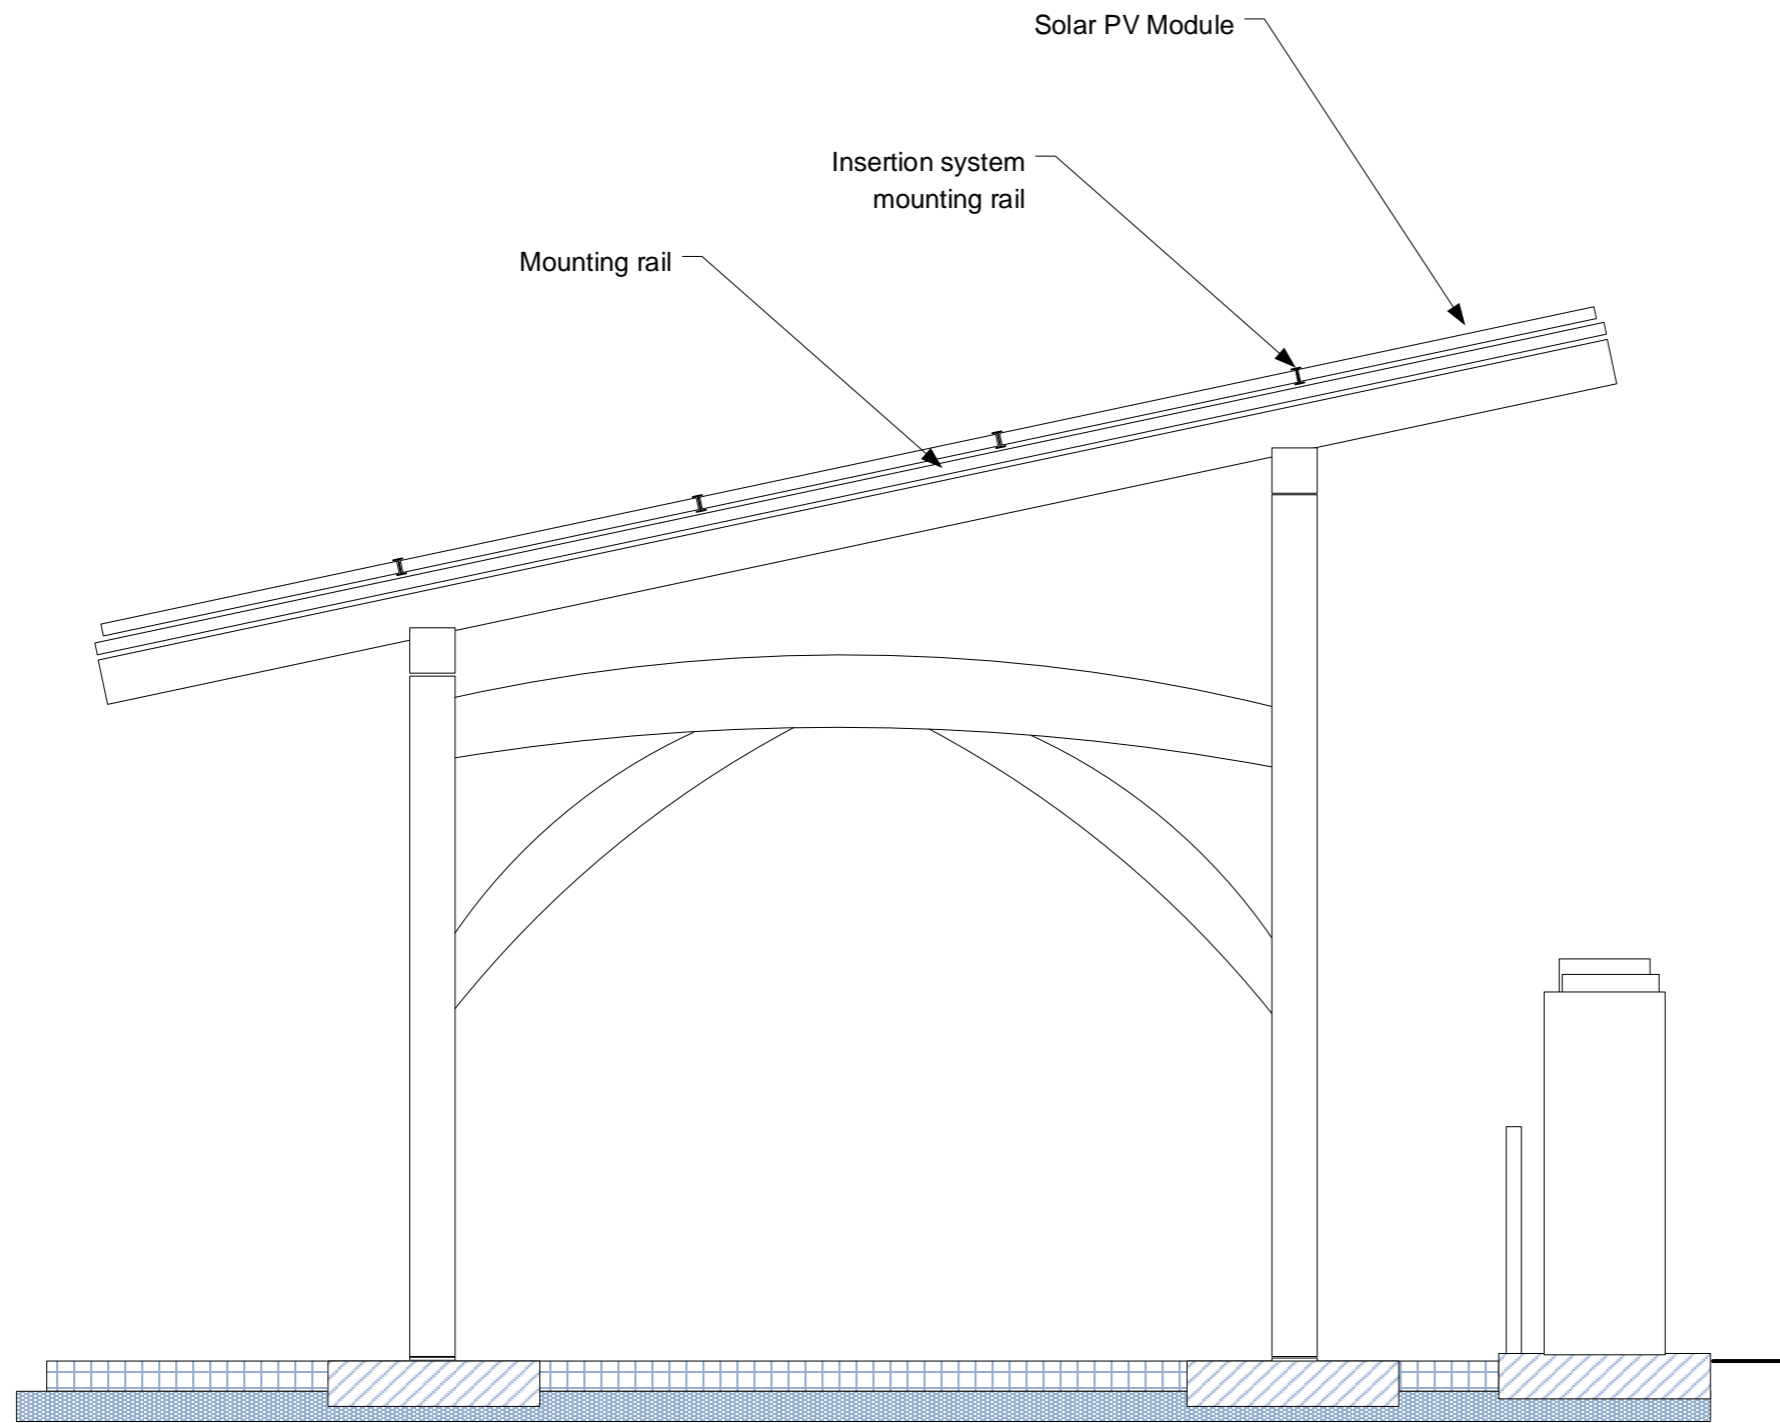

<b>Title</b>	IoS GO-EV Site Elevations
--------------	---------------------------

**Notes**

Diagram showing side cross section elevation of carport and solar, EV charging and supply equipment installation.


R01 First Version

<b>Project</b>	IoS GO-EV
<b>Client</b>	IoSCV
<b>Date</b>	10/05/2020
<b>Scale</b>	1:25
<b>Drawn</b>	DJH
<b>Drawing</b>	GO-EV Site 28 East Elevation
<b>Revision</b>	01

Designed By



Email: [info@ioscv.co.uk](mailto:info@ioscv.co.uk)  
 Web: [www.ioscv.co.uk](http://www.ioscv.co.uk)

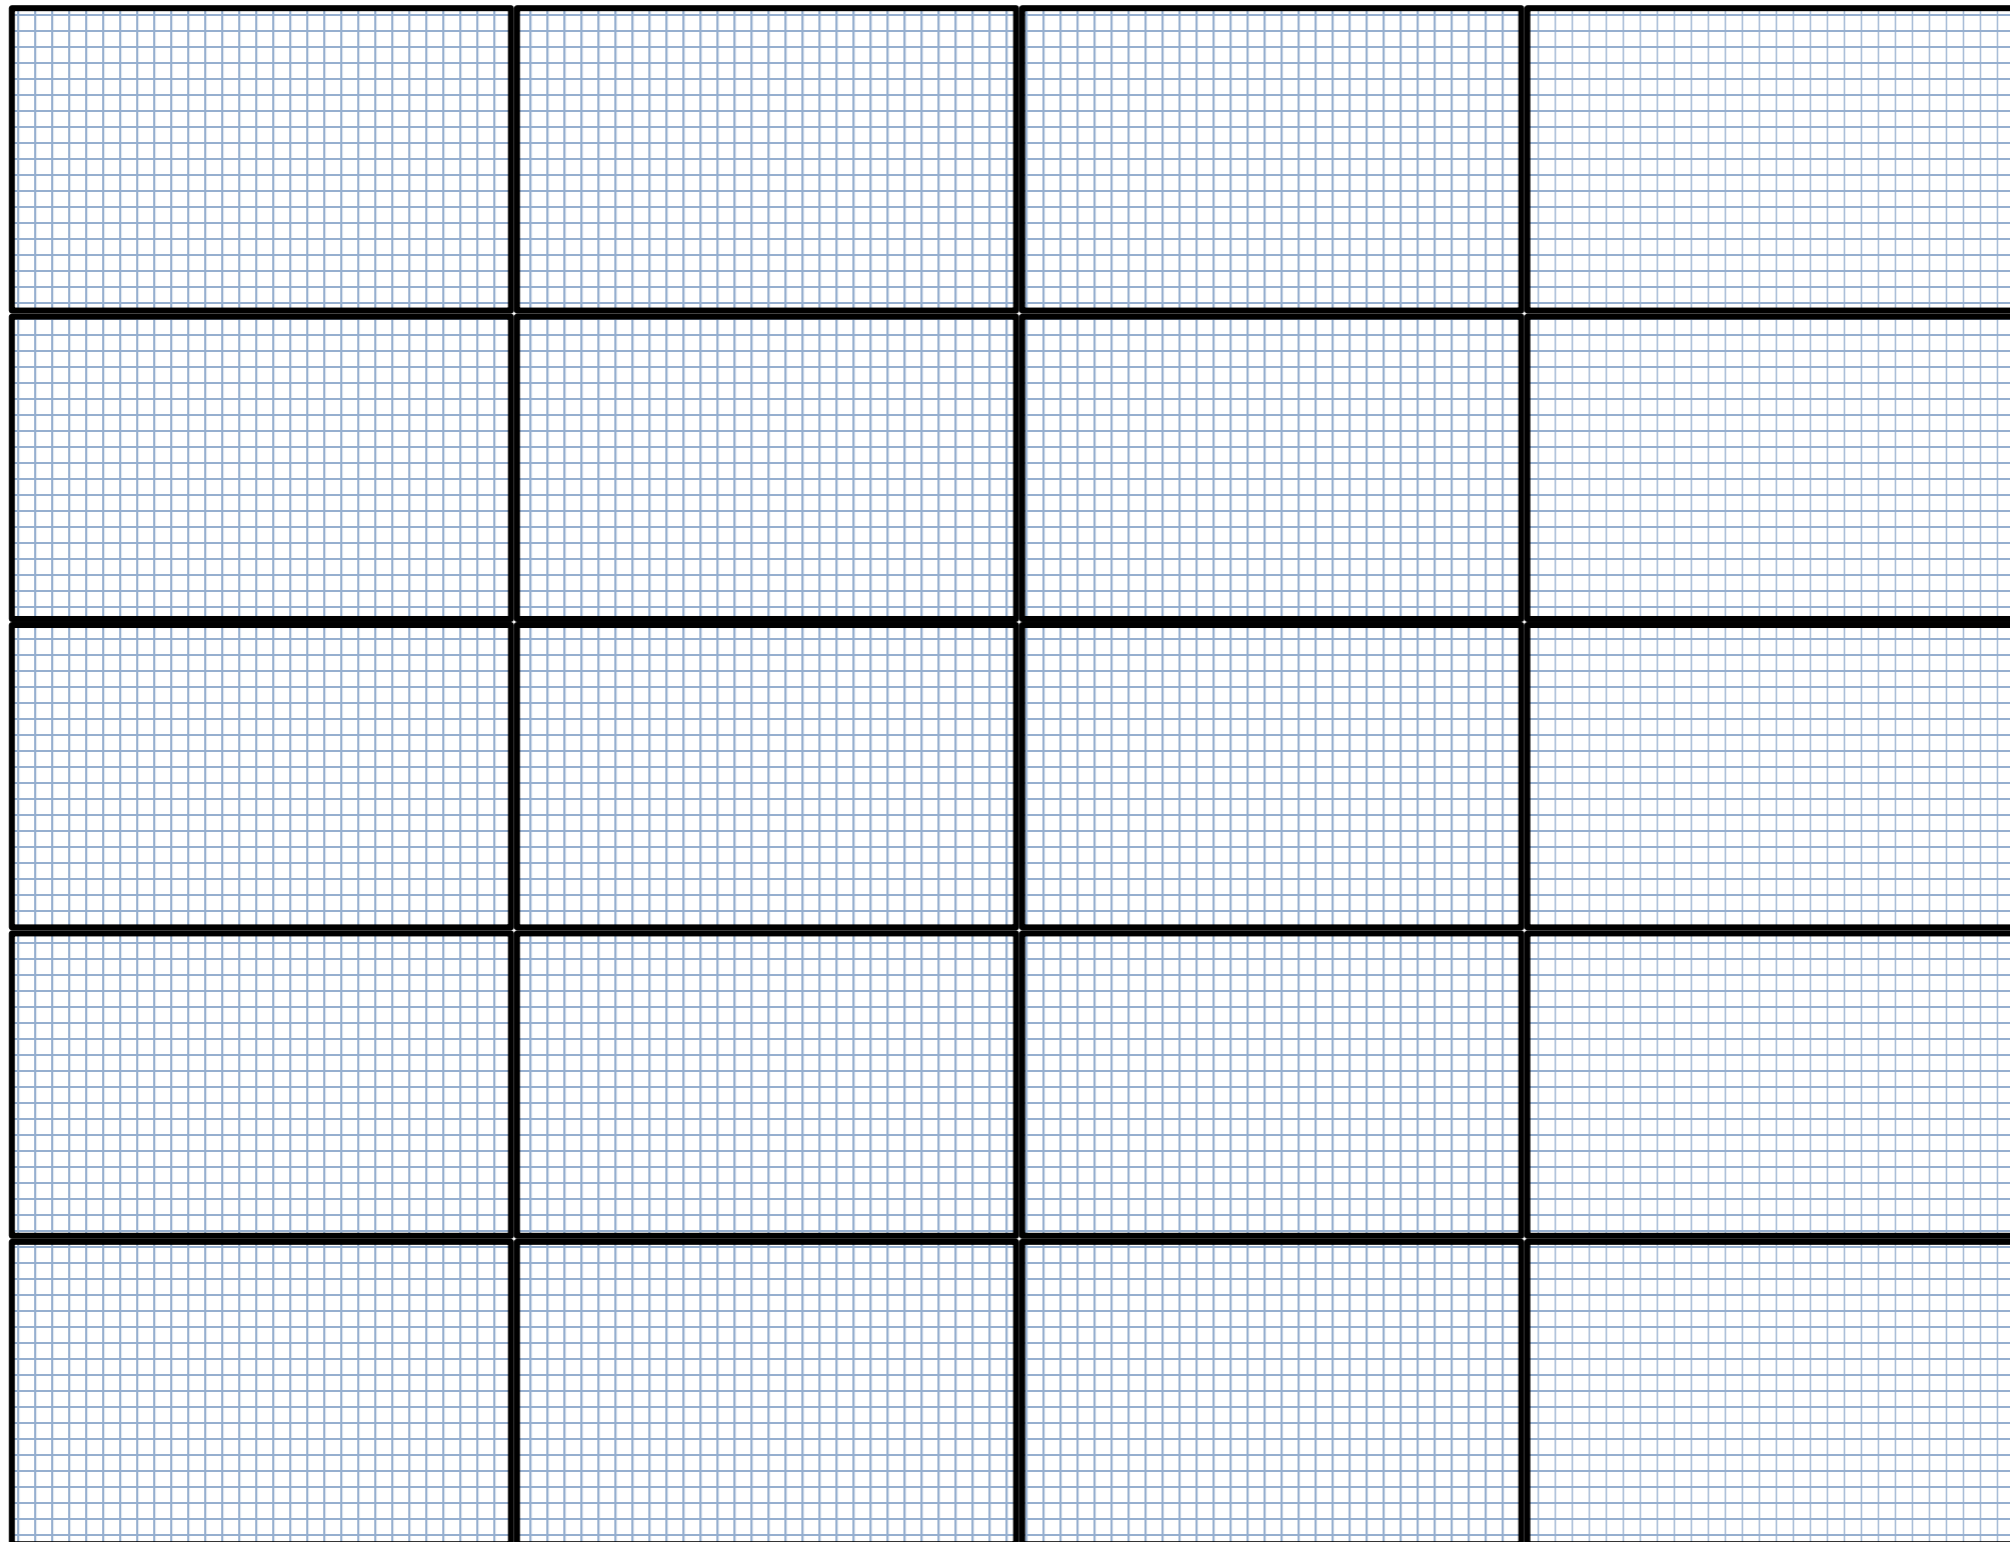

<b>Title</b>	IoS GO-EV Site Elevations
--------------	---------------------------

**Notes**

Diagram showing PV roof plan of carport

<b>Project</b>	IoS GO-EV
<b>Client</b>	IoSCV
<b>Date</b>	10/05/2020
<b>Scale</b>	1:25
<b>Drawn</b>	DJH
<b>Drawing</b>	GO-EV Site 22 Roof plan
<b>Revision</b>	01

Designed By



Email: [info@ioscv.co.uk](mailto:info@ioscv.co.uk)  
Web: [www.ioscv.co.uk](http://www.ioscv.co.uk)