




Site 21, Telegraph, St Mary's. Isles of Scilly

Block Plan - Existing

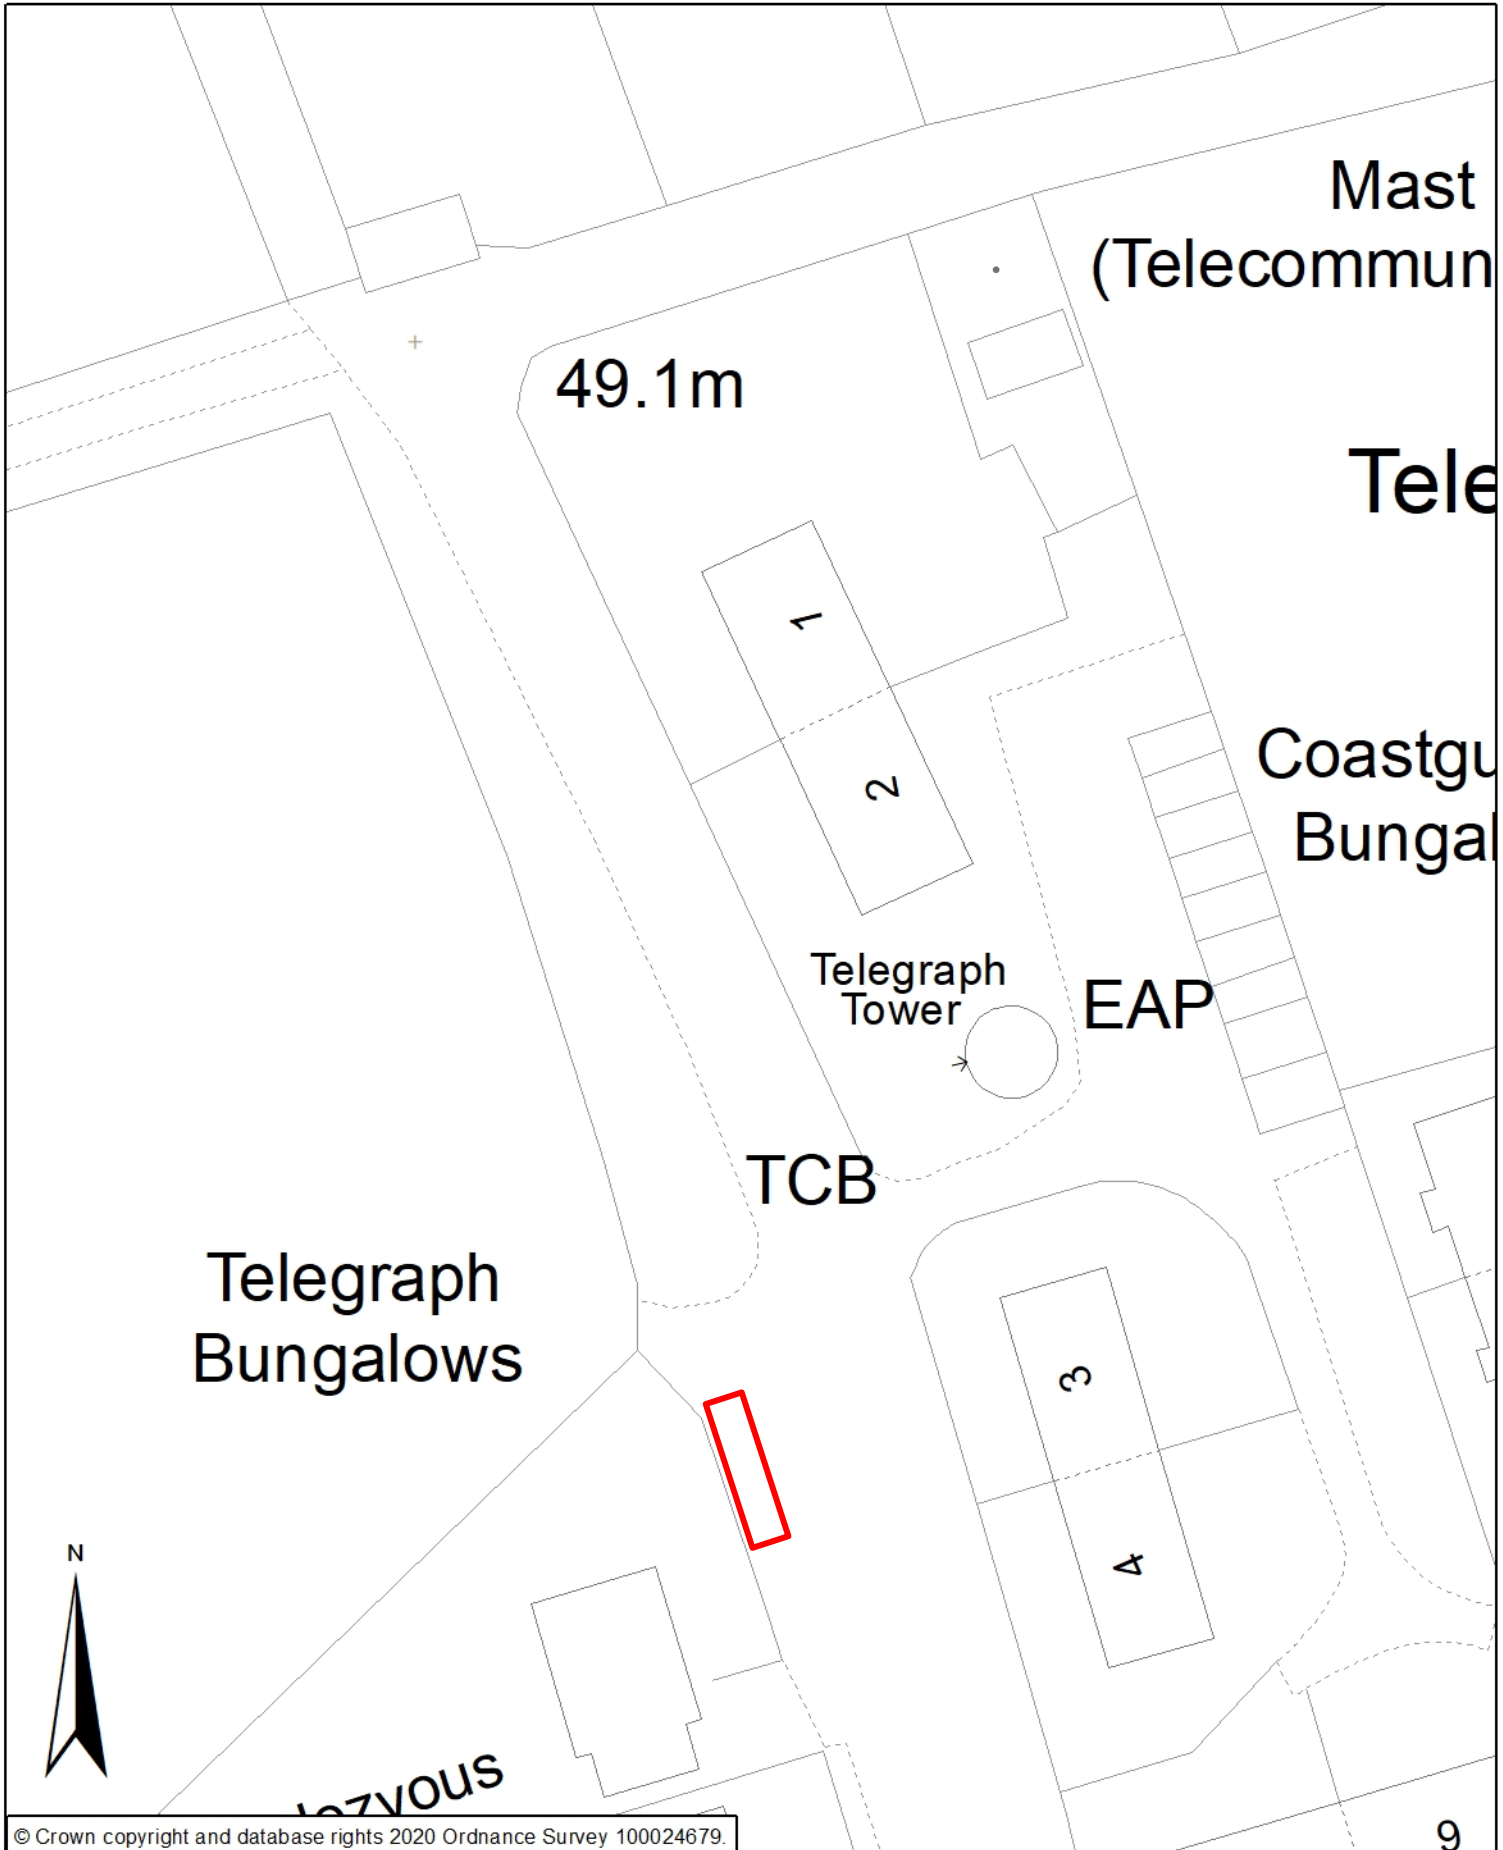

© Crown copyright and database rights 2020 Ordnance Survey 100024679.

9

1:500 @A4 0 2.5 5 10 15 20 25 Meters

For use and reproduction by the Council of the Isles of Scilly only.

Council of the Isles of Scilly, Town Hall, The Parade, St Mary's, Isles of Scilly, TR21 0LW