


Title	IoS GO-EV Site Elevations
--------------	---------------------------

Notes

Diagram showing front elevation of Site 21 installation with associated EV charging and supply equipment.

Approximate height of wall behind installation shown for reference

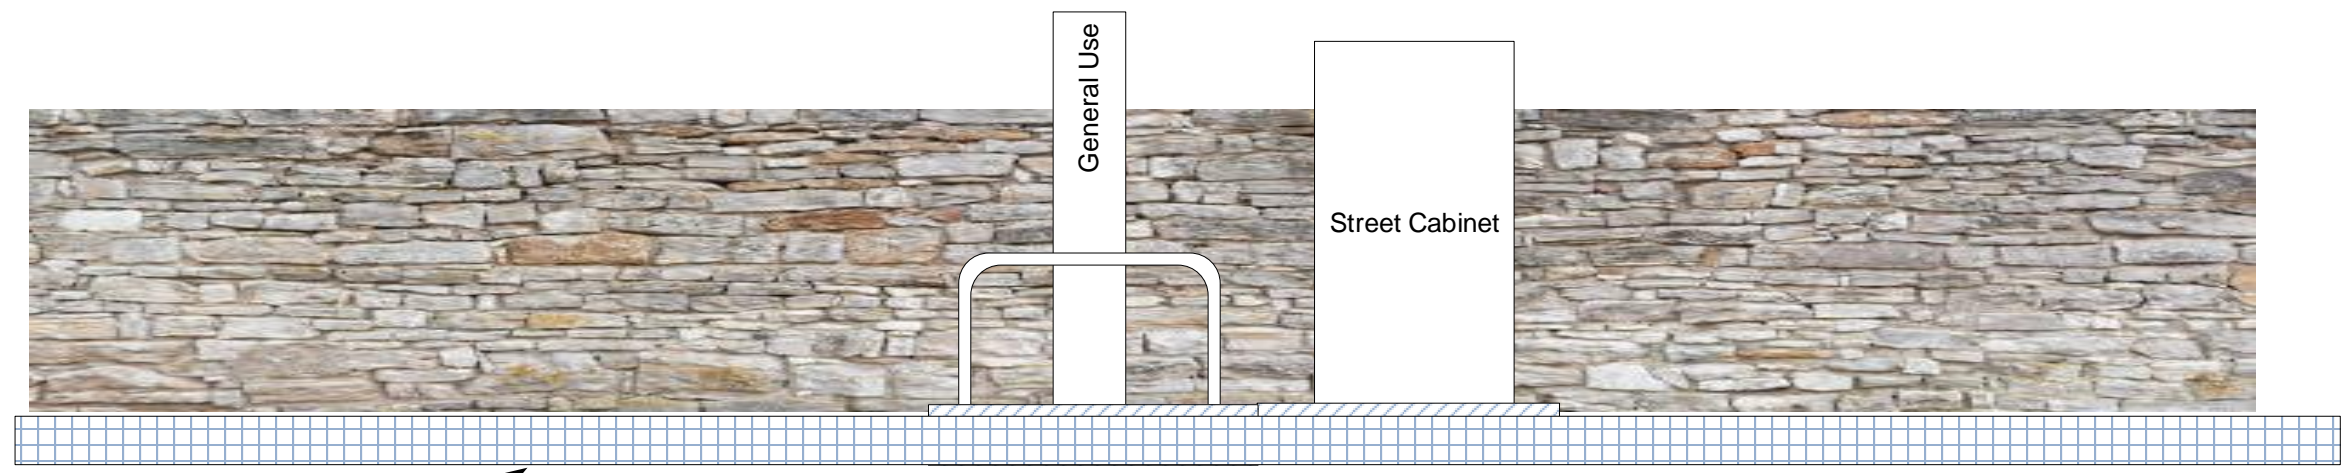

Hard Surfacing Layer
(Existing tarmac)

Project	IoS GO-EV
Client	IoSCV
Date	16/02/2020
Scale	1:25
Drawn	DJH
Drawing	GO-EV Site 21 Elevations
Revision	02

Designed By



Email: info@ioscv.co.uk
 Web: www.ioscv.co.uk